




EXISTING FRONT ELEVATION

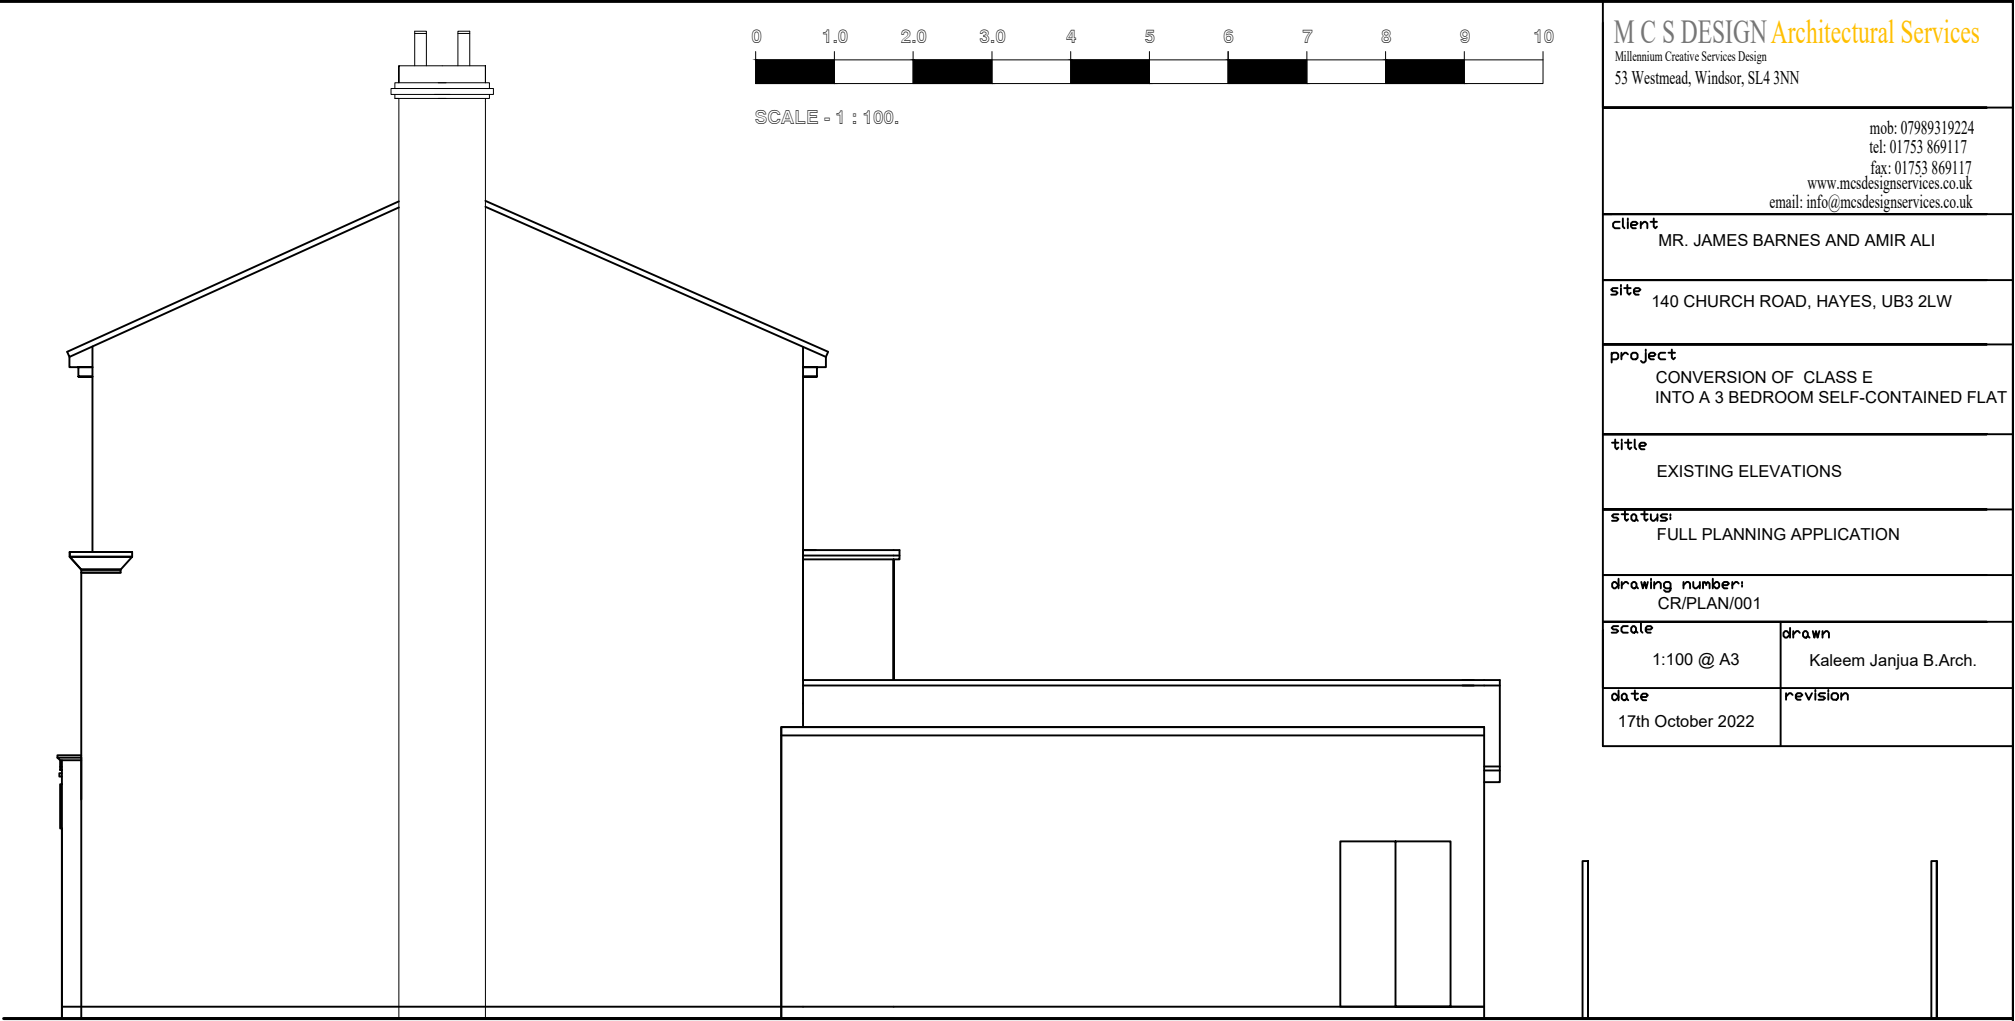

EXISTING SIDE ELEVATION 1



EXISTING REAR ELEVATION



EXISTING SIDE ELEVATION 2

M C S DESIGNArchitectural Services

Millennium Creative Services Design
53 Westmead, Windsor, SL4 3NN

mob: 07989319224
tel: 01753 869117
fax: 01753 869117
www.mcsdesignservices.co.uk
email: info@mcsdesignservices.co.uk

client
MR. JAMES BARNES AND AMIR ALI

site
140 CHURCH ROAD, HAYES, UB3 2LW

project
CONVERSION OF CLASS E
INTO A 3 BEDROOM SELF-CONTAINED FLAT

title
EXISTING ELEVATIONS

status
FULL PLANNING APPLICATION

drawing number
CR/PLAN/001

scale
1:100 @ A3

date
17th October 2022

drawn
Kaleem Janjua B.Arch.

revision