





PROPOSED FRONT ELEVATION

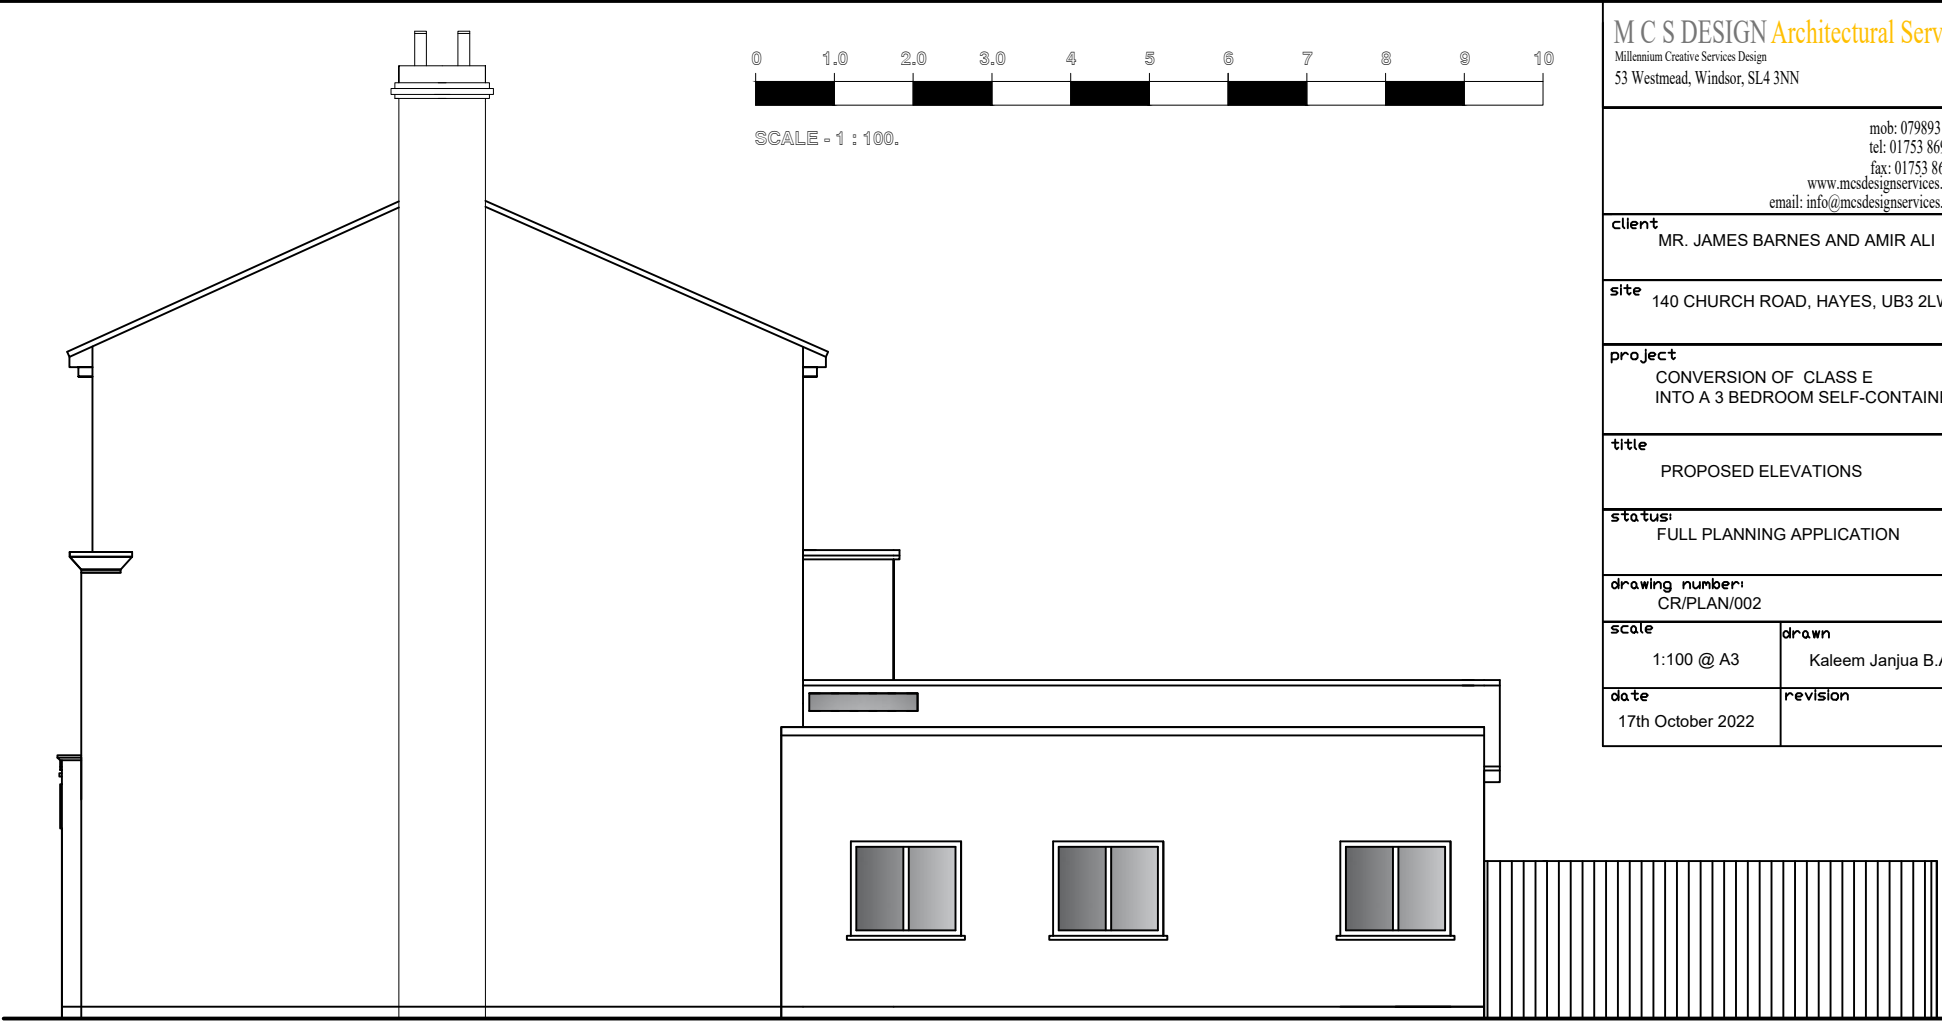

PROPOSED SIDE ELEVATION 1

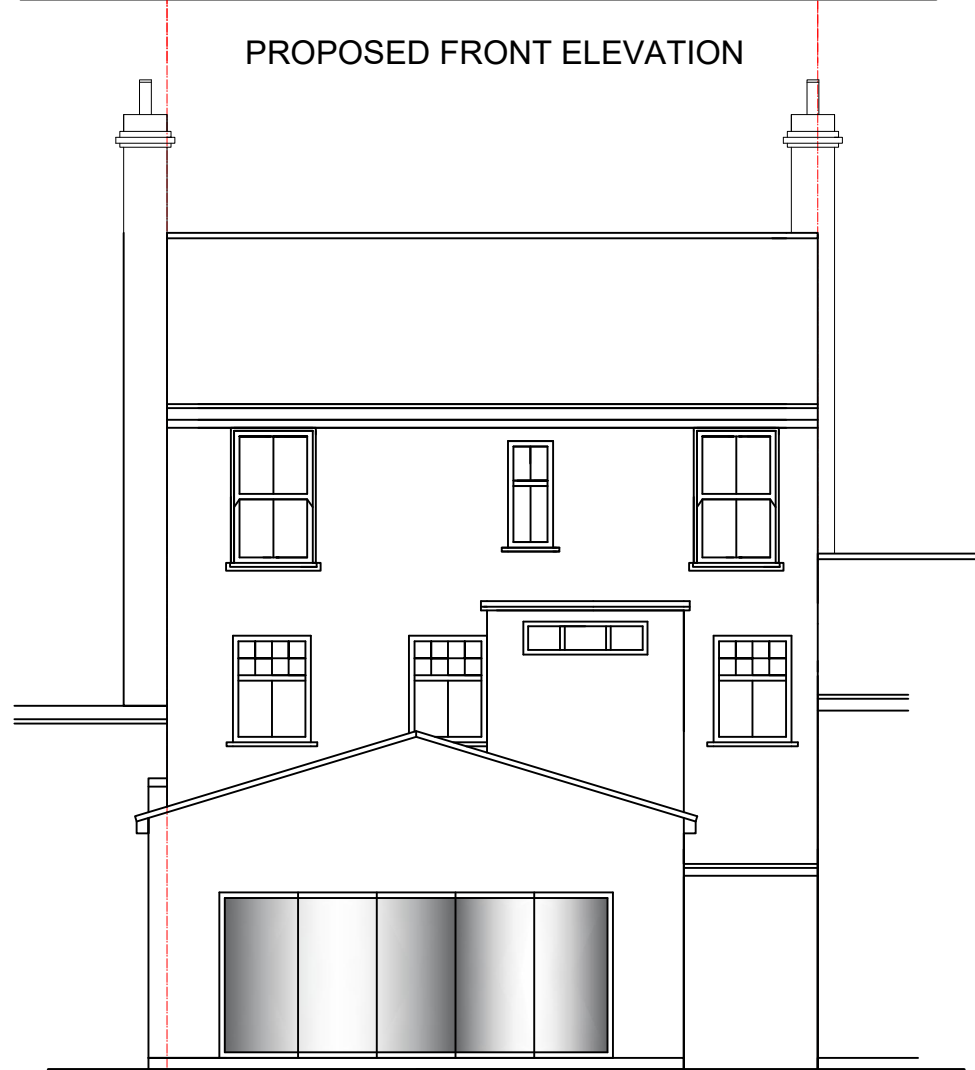

PROPOSED REAR ELEVATION



PROPOSED SIDE ELEVATION 2

|   |                                                               |
|---|---------------------------------------------------------------|
| <b>M C S DESIGN</b> Architectural Services<br>Millennium Creative Services Design<br>53 Westmead, Windsor, SL4 3NN               |                                                               |
| mob: 07989319224<br>tel: 01753 869117<br>fax: 01753 869117<br>www.mcsdesignservices.co.uk<br>email: info@mcsdesignservices.co.uk |                                                               |
| <b>client</b>   | MR. JAMES BARNES AND AMIR ALI                                 |
| <b>site</b>   | 140 CHURCH ROAD, HAYES, UB3 2LW                               |
| <b>project</b>   | CONVERSION OF CLASS E<br>INTO A 3 BEDROOM SELF-CONTAINED FLAT |
| <b>title</b>   | PROPOSED ELEVATIONS                                           |
| <b>status</b>   | FULL PLANNING APPLICATION                                     |
| <b>drawing number</b>   | CR/PLAN/002                                                   |
| <b>scale</b>   | 1:100 @ A3                                                    |
| <b>date</b>   | 17th October 2022                                             |
| <b>drawn</b>   | Kaleem Janjua B.Arch.                                         |
| <b>revision</b>   |                                                               |