




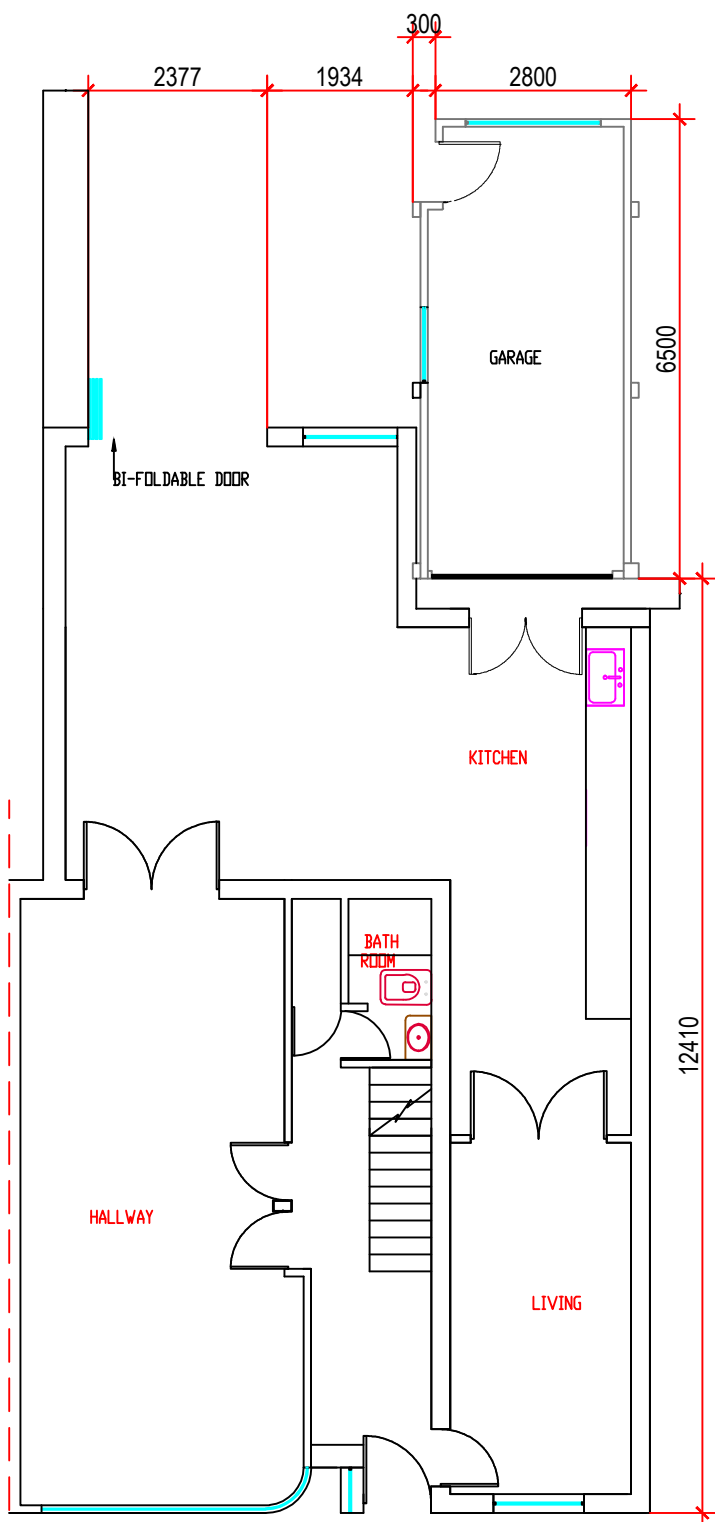


GROUND FLOOR PLAN

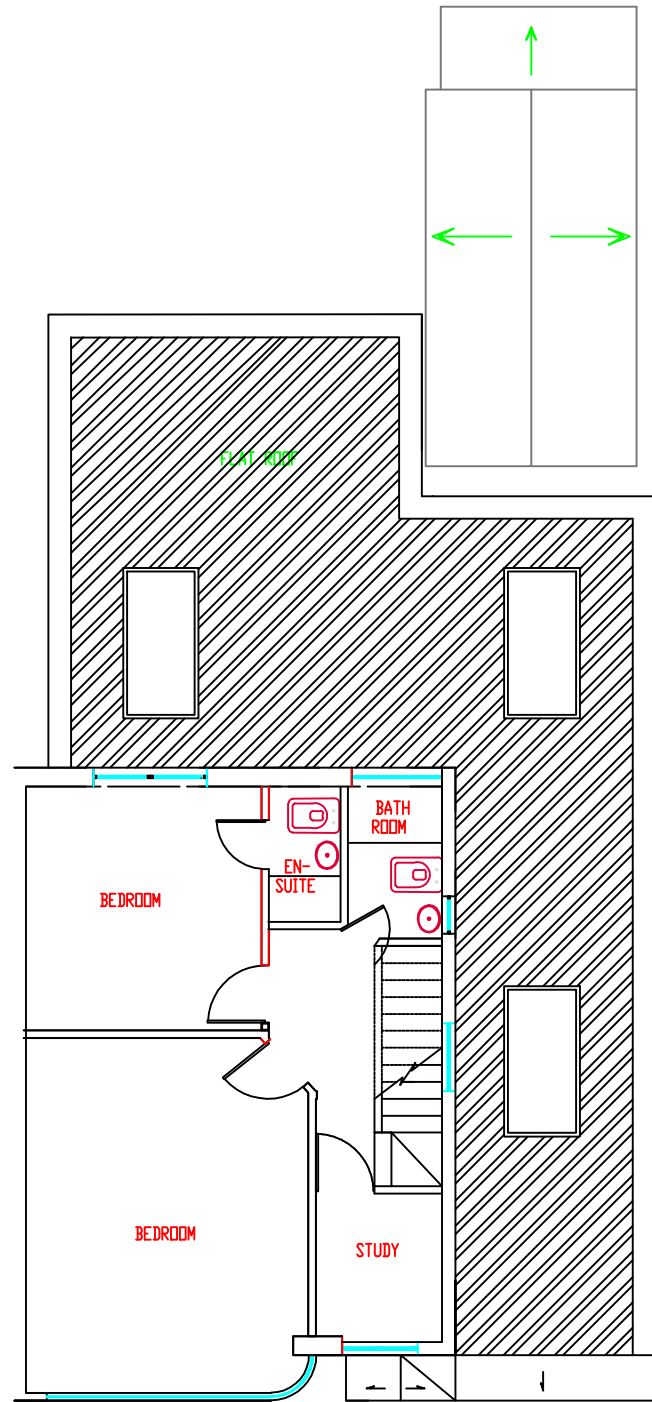


FIRST FLOOR PLAN

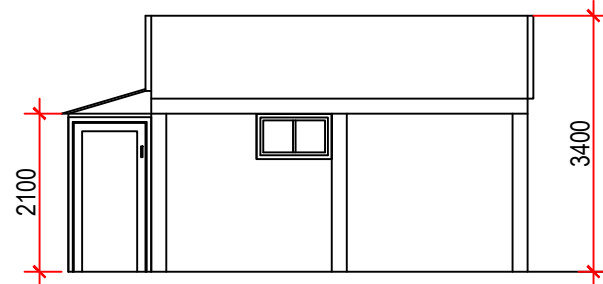


GARAGE SOUTH SIDE ELEVATION

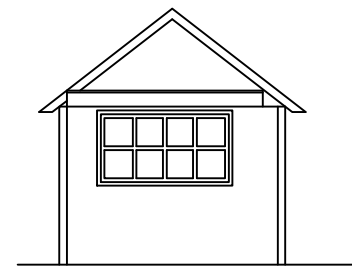


GARAGE REAR ELEVATION

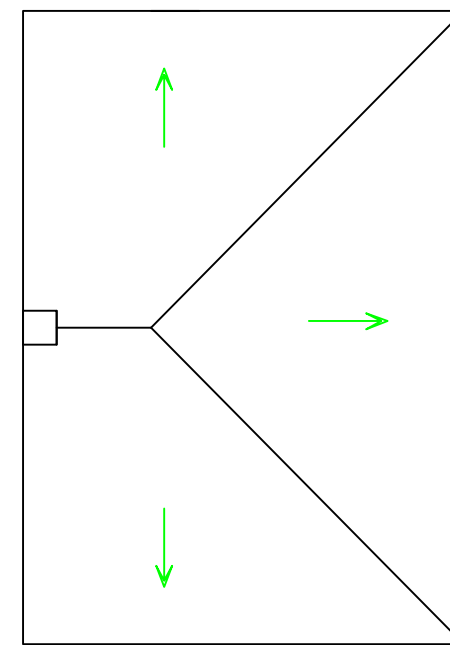


HOUSE ROOF PLAN

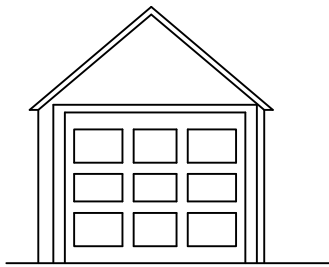


FRONT ELEVATION

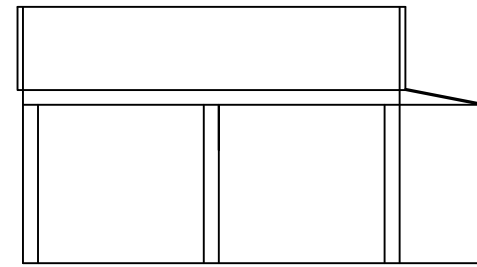

SIDE ELEVATION

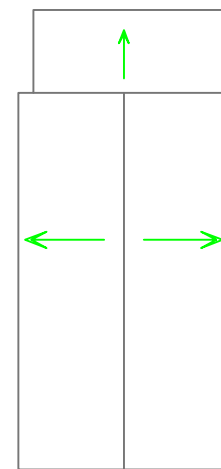


GARAGE ROOF PLAN

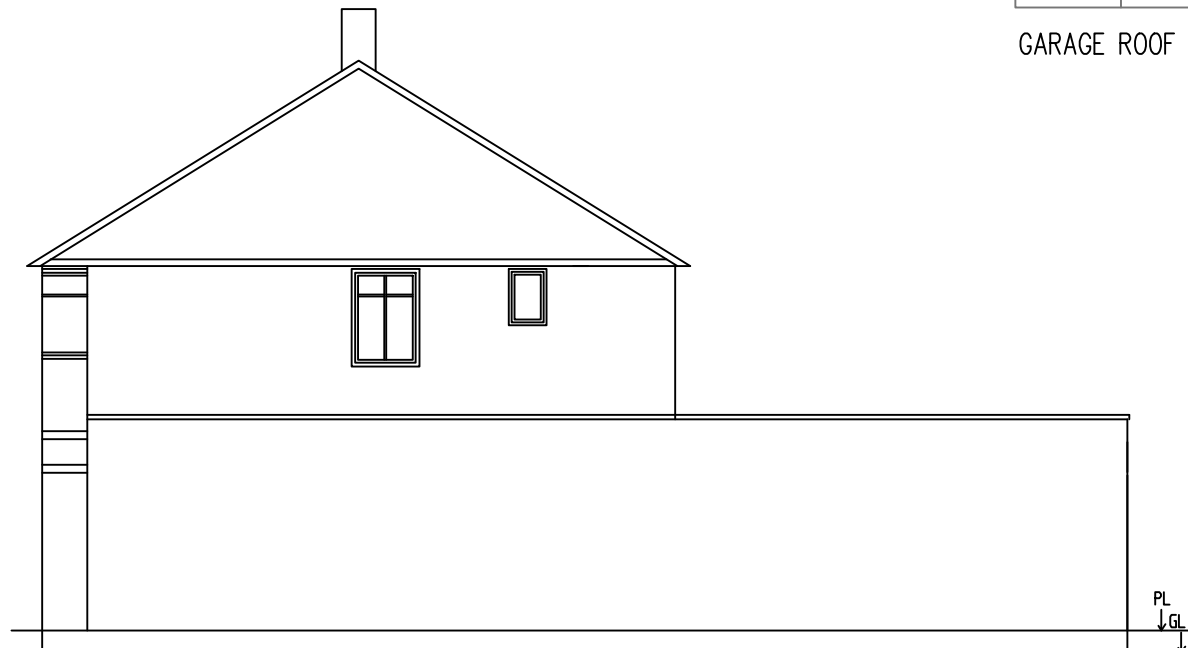


SIDE ELEVATION




FRONT ELEVATION

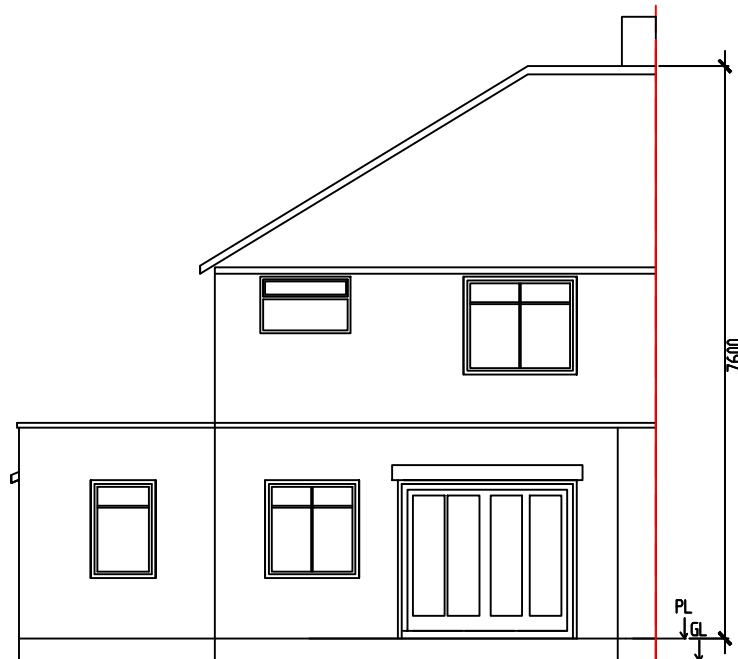

REAR ELEVATION

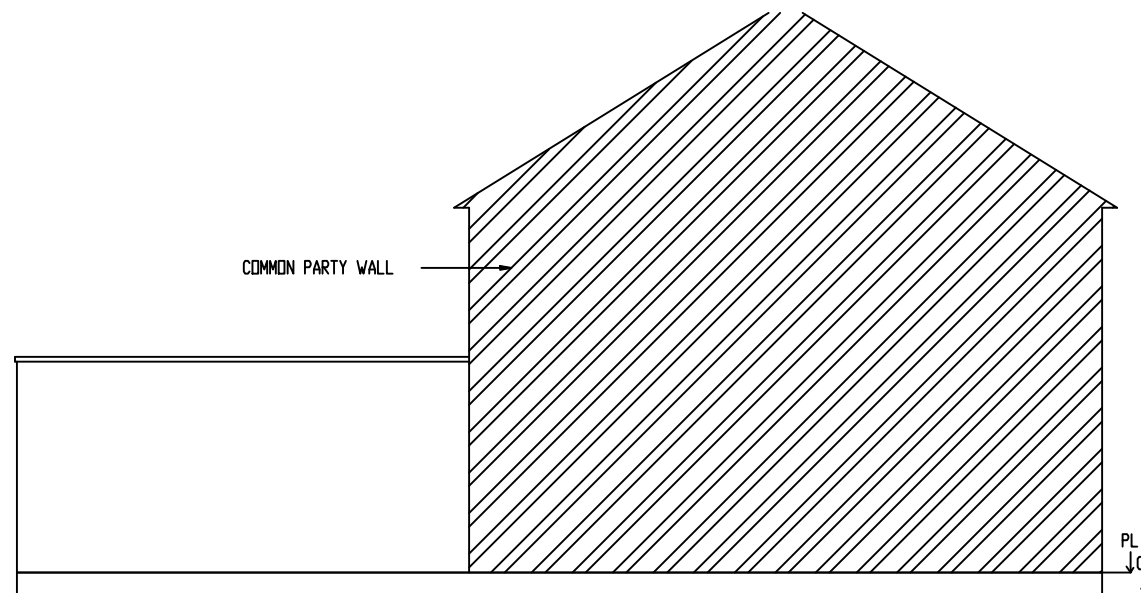

PARTY WALL SIDE ELEVATION

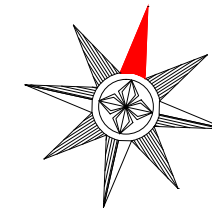

CLIENT

Mr PANDEY

Location
31, WARLEY ROAD,
HAYES
UB4 09Z

GENERAL NOTES

SDMC CONSULTANTS
ENGINEERS & CONTRACTORS
Regd. Address:
8 Holsey Lane, Milton Keynes, UK
MK2 3PH.
email: info@sdmcon.co.uk
#44 7877 013148

TITLE

FLOOR PLAN AND ELEVATIONS

PROJECT

31 WARLEY ROAD

TITLE:

PLANNING

DWG NO:

9.03.PL.004

REV

09

DRAWN BY:

RV

CHECKED BY:

RS

Paper

A2

Dimension

METRIC

Scale

1:100

Date:

17-07-2019

SCALE

AS SHOWN

SDMC CONSULTANTS LTD.