




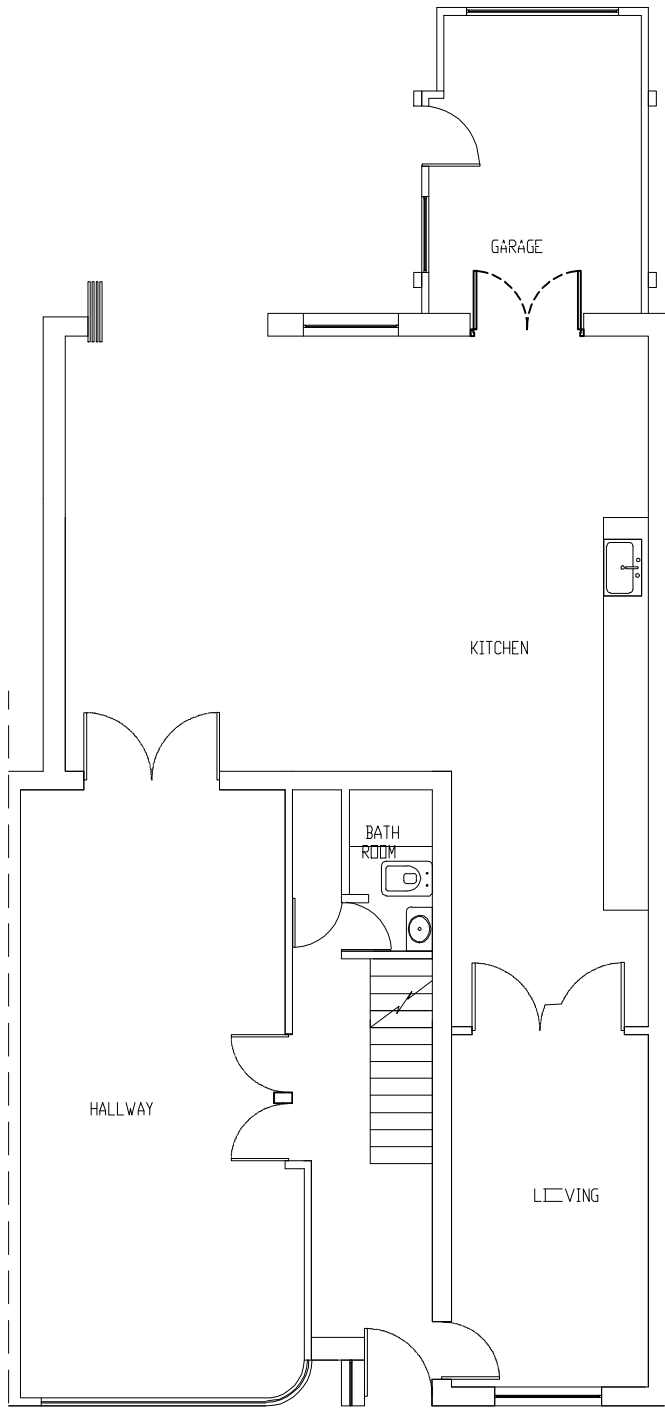

GROUND FLOOR PLAN

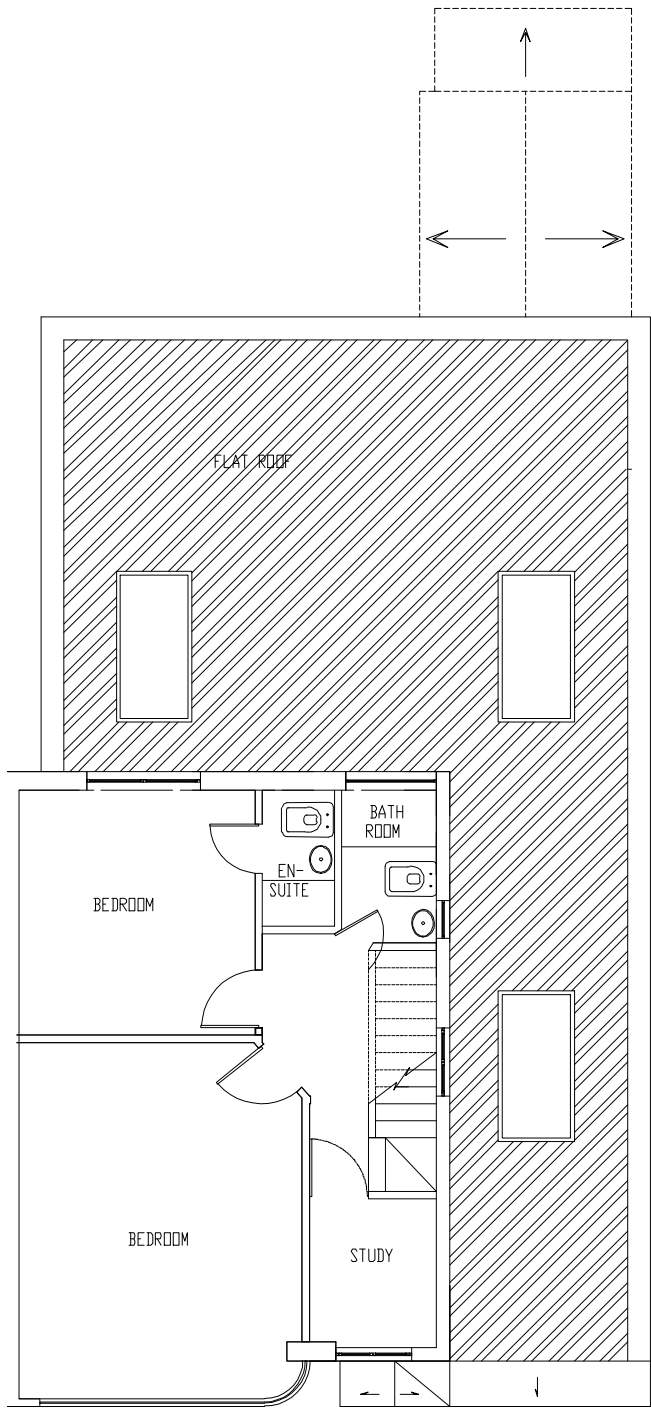

FIRST FLOOR PLAN

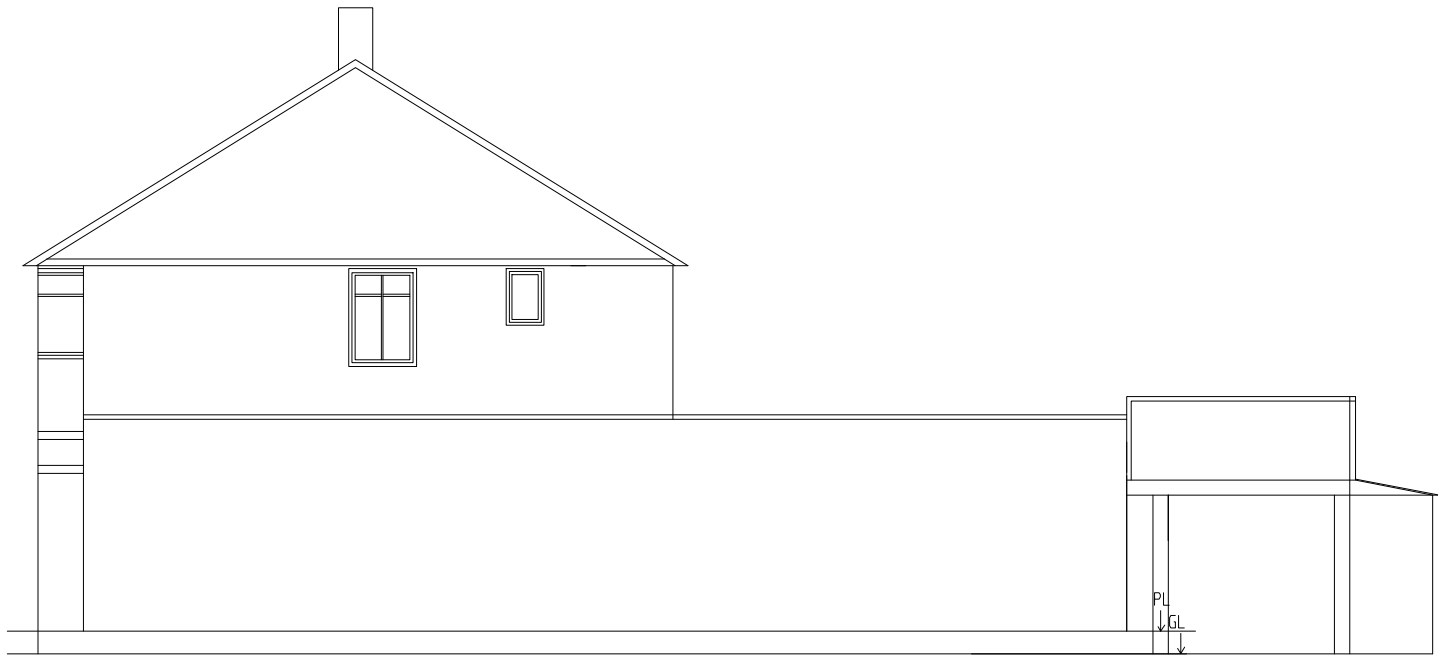


SIDE ELEVATION



FRONT ELEVATION



GARAGE REAR ELEVATION

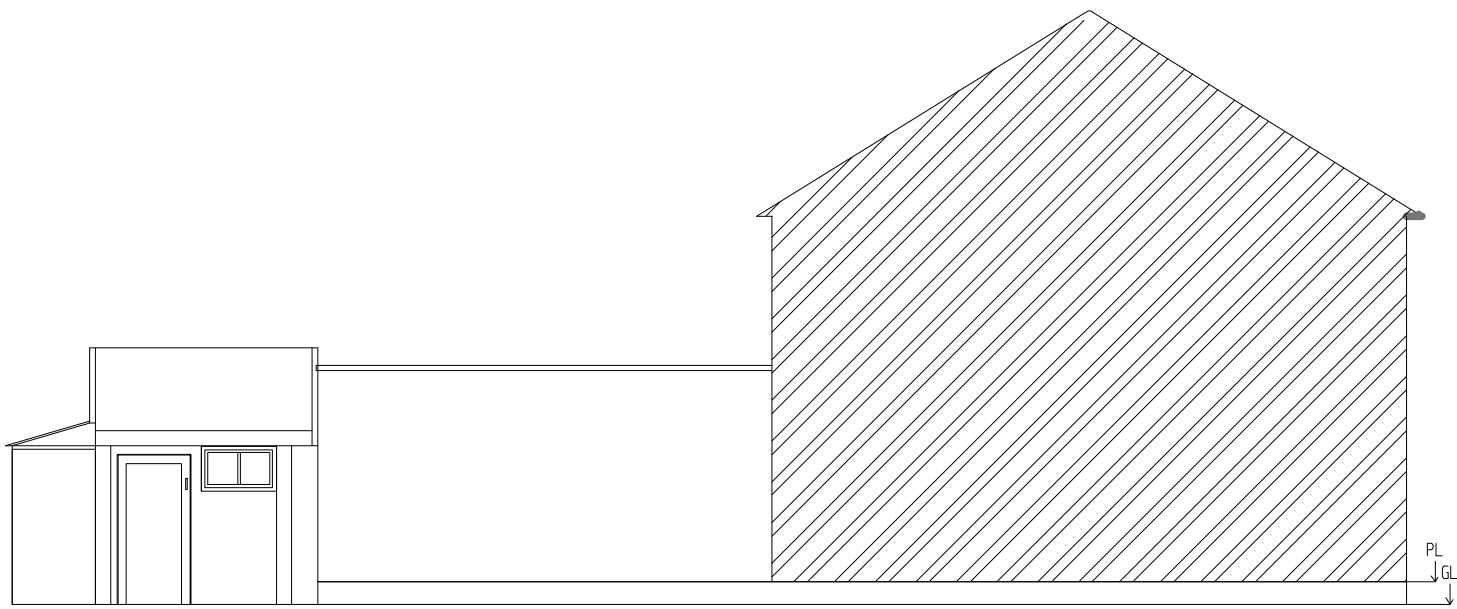

GARAGE SOUTH SIDE ELEVATION

CLIENT:- Mr PANDEY

Location:-

31, WARLEY ROAD,
HAYES
UB4 09Z

GENERAL NOTES

SDMC CONSULTANTS
ENGINEERS & Designers
Regd. Address:- HQ, EXCHANGE HOUSE,
434 MIDSUMMER BOULEVARD,
MILTON KEYNES, MK9 2EA
Email: info@sdmc.co.uk
Web: www.sdmc.co.uk
TEL: 01908 489148
MOB: 07877013148

ISSUED FOR CONSTRUCTION

PROJECT
31, WARLEY ROAD,

TITLE:
FLOOR PLAN & ELEVATIONS
DWG NO:
9.03.PL.004

REV

10

DRAWN BY:
NS


CHECKED BY:
RS

Paper
A2

Dimension
METRIC

Scale
1:100

Date:
08-11-2020

 

SDMC CONSULTANTS LTD.