


0 0.5 1 1.5 2 3 4 6 8

Scale bar 1:100 (Meter)

Previously Planning Approved Ref: 73807/APP/2018/1775

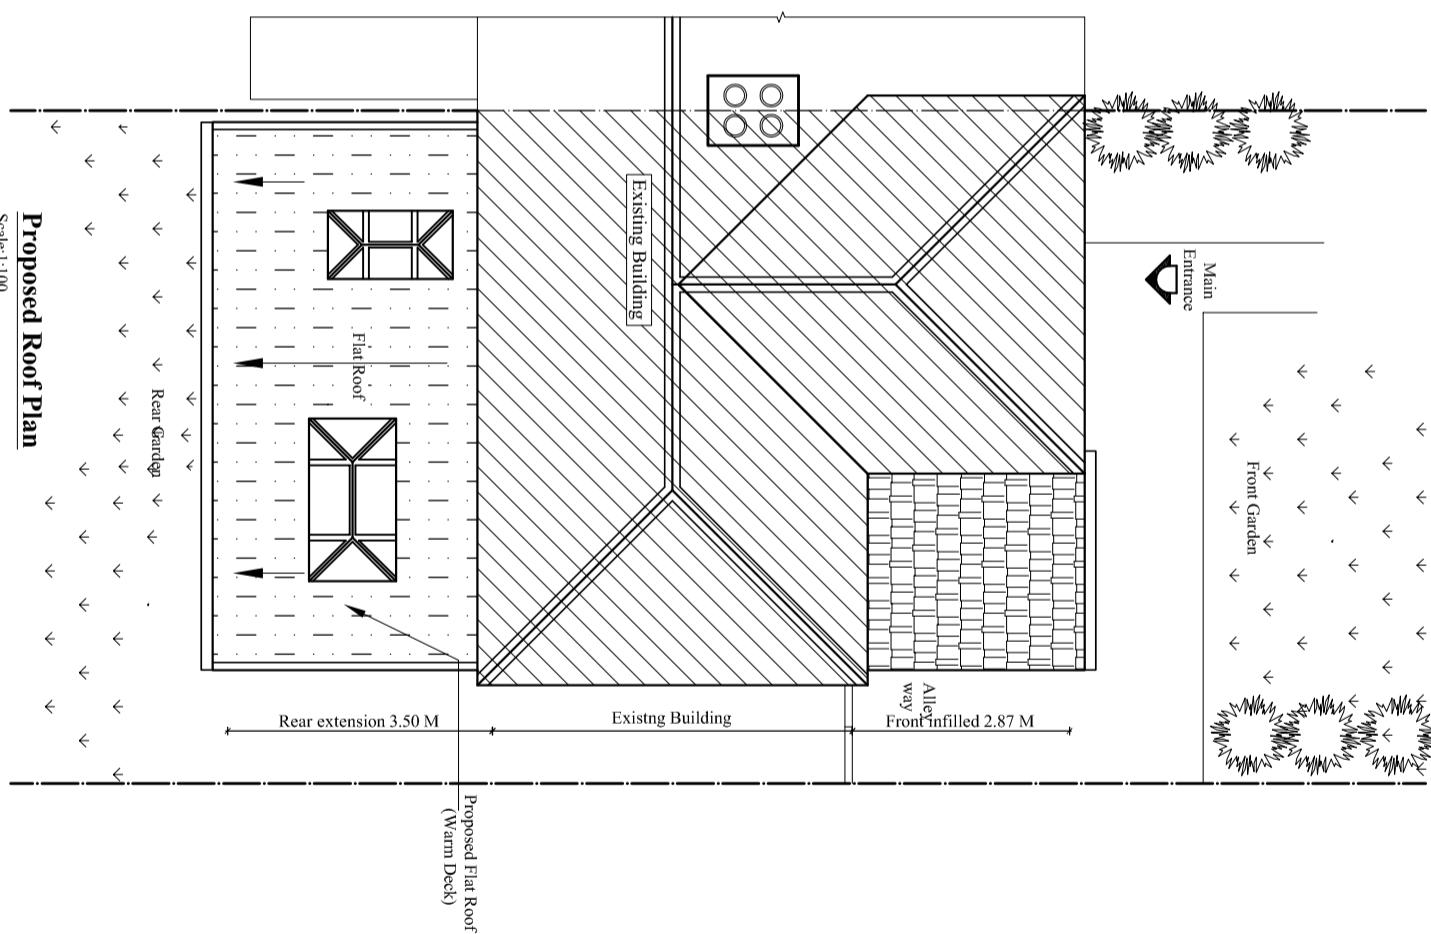

Contact:
Email: rabinikhadka@hotmail.co.uk, Cell: 044 + 078 3293 8374
Web site: www.bluearcdesign.co.uk

BLUE ARCHITECTURE LIMITED
Consulting Architects, Engineers and Interiors,
102, Dorchester Way, Hayes, Middlesex,
UB4 0JY, London.

Notes:
© 2020 Blue Architecture Limited.
All rights reserved.
All drawings are for the purpose of gaining
Planning Permission approval only.
All written dimensions to be taken in
preferences to scaled dimensions.
Existing Carpet Alley:
Front infilled - 0.642 Sq.M
Rear extension - 21.28 Sq.M
Total : 27.70 Sq.M

Client: M/S. Purnima Gurung.	
Project: Approved Pitch Roof (Tiles) Convert into Flat Roof With Two Lantern skylights.	
Location: 37 Fieldway, Ruislip, Middlesex, HA4 7LY.	
Status: PLANNING	
Title: Existing and Proposed Roof plans.	
Drawn by: L.P	Str. Er. _____ R.k
Project no: BAL-1251-M	Sheet Size A3
Date: 28/06/2020	Scale: 1:100
Sheet no. 02	