

Contact:
Email: info@bluearcdesign.co.uk,
Cell: 0444 + 078 3293 8374
Web site: www.bluearcdesign.co.uk

Notes:
 © 2020 Blue Architecture Limited.
 All rights reserved.
 All drawings are for the purpose of gaining Planning Permission approval only.
 All written dimensions to be taken in preference to scaled dimensions.

Extend Carpet Area:-
First floor extension : 06.42 Sq.M

[illegible]

Client:
M/s. Purnima Gurung.



Project:
First floor Front Side infilled

Location:
37 Fieldway, Ruislip,
Middlesex, HA4 7LY.

Status:
PLANNING

Title:
Existing and Proposed First Floor plans.

Drawn by: L.p	Str. Et. ----	Checked by:
Project no: BAL-1379	Sheet Size A3	Sheet no. 02
Date: 08/08/2020	Scale: 1:100	

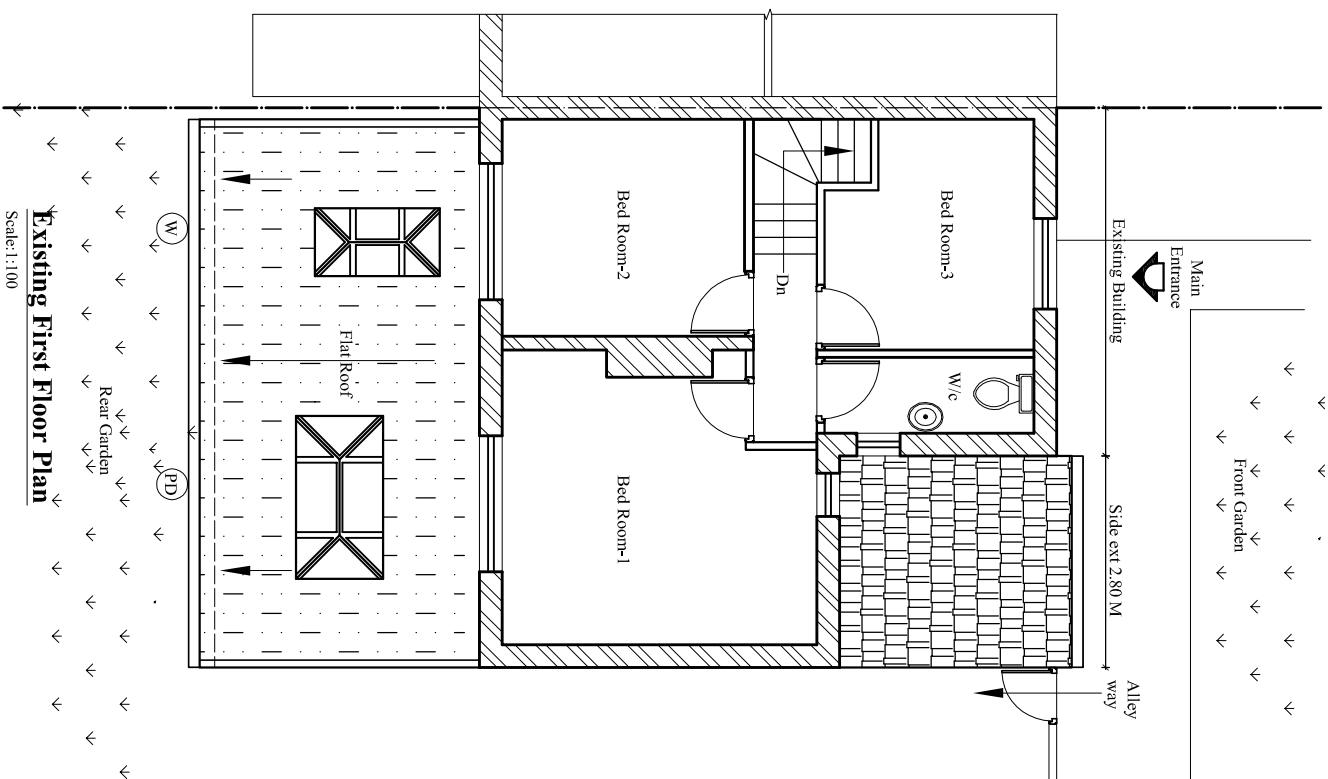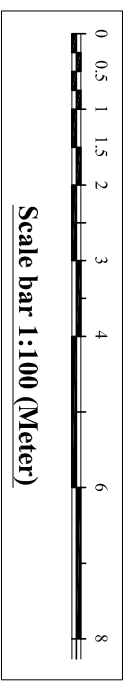

<u>Openings Schedule</u>				
Sn.	Description	Nos.	Size	Lintel type
1	Ventilation (V1 to V3) at cavity wall	3	750 x1000	CG 901100 standard duty cantile lintel

