


Scale bar scale 1: 100

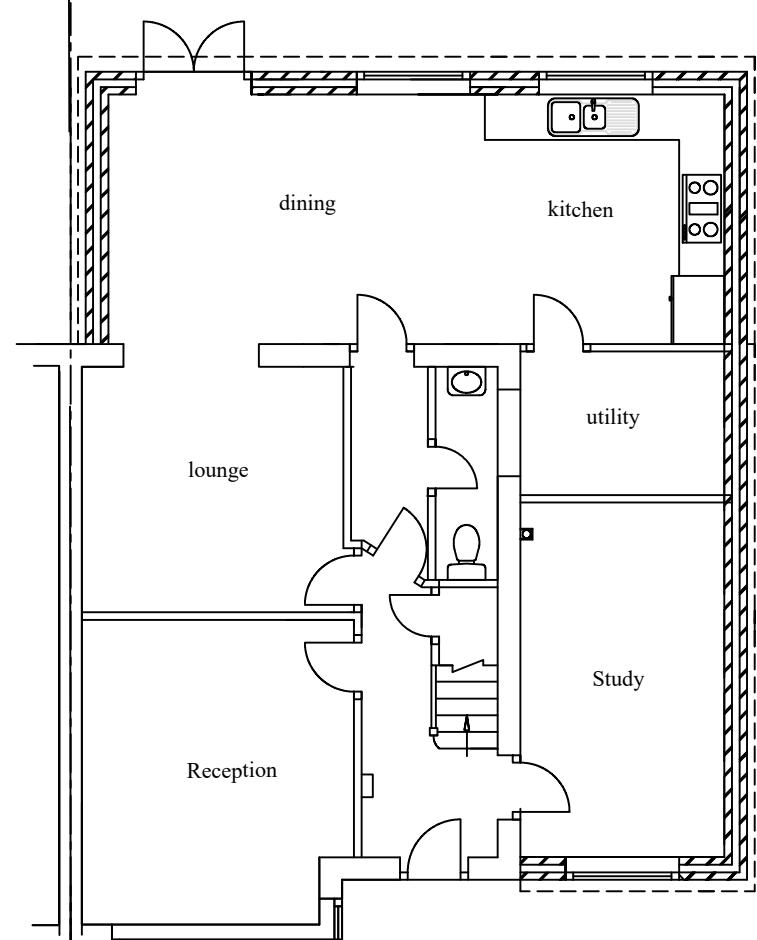

Proposed Ground floor plan

No.	Revision/Issue	Date
KVL Designs Ltd. kvldesigns ltd@hotmail.com		
Title : Proposed single rear and side extension.		
at 71 Mildred Ave, Hayes, UB3 1TP		
DWG no.	23/Mou/01	
	21/01/22	
	1:100 @ A3	