



proposed front elevation




Proposed side elevation

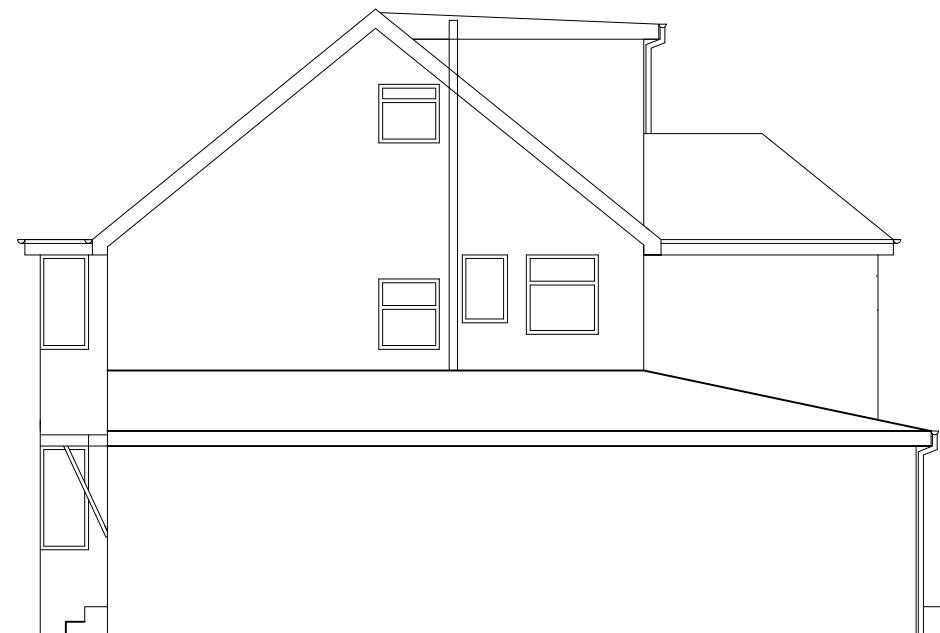

proposed Rear Elevation

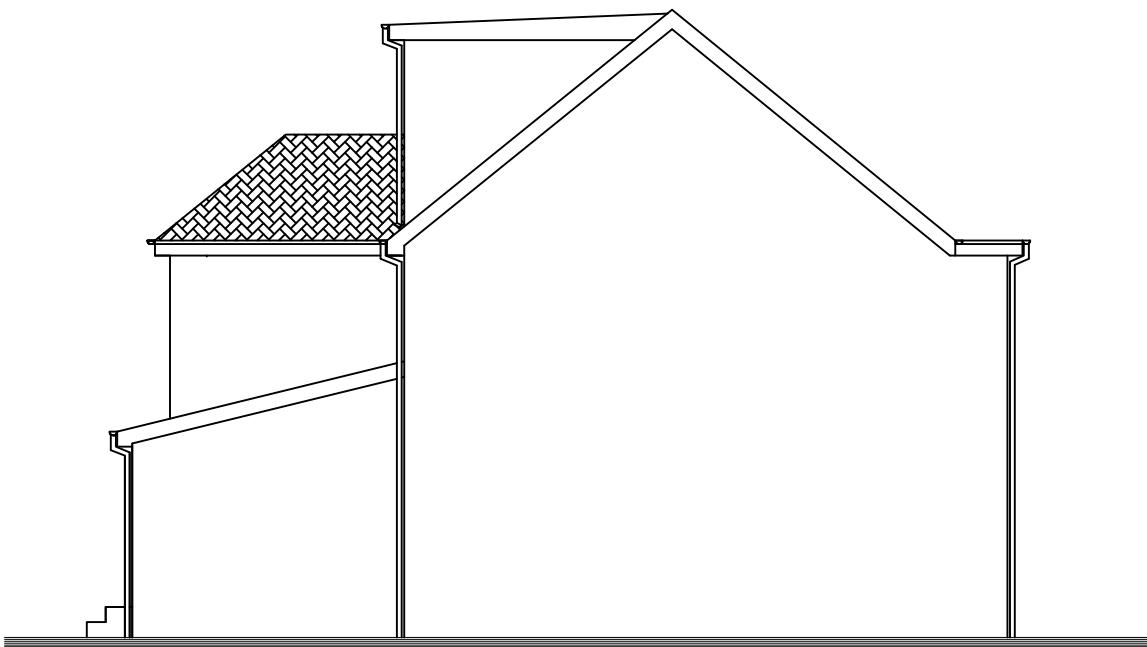

Proposed side elevation

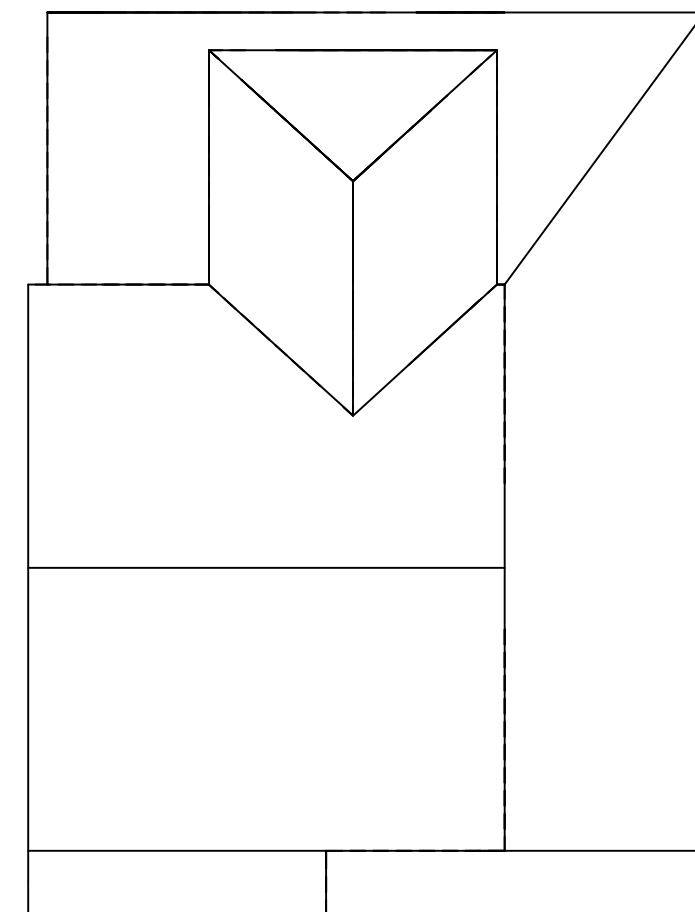

Proposed Roof plan

Scale bar scale 1: 100

0.5m 1m 2m 3m 4m 5m 6m

No.	Revision/Issue	Date
KVL Designs Ltd. kvldesignsld@gmail.com		
Title : Proposed single rear and side extension.		
at 71 Mildred Ave, Hayes, UB3 1TP		
DWG no. 23/Mou/01		
21/01/22		
1:100 @ A3		