





1 West (front)

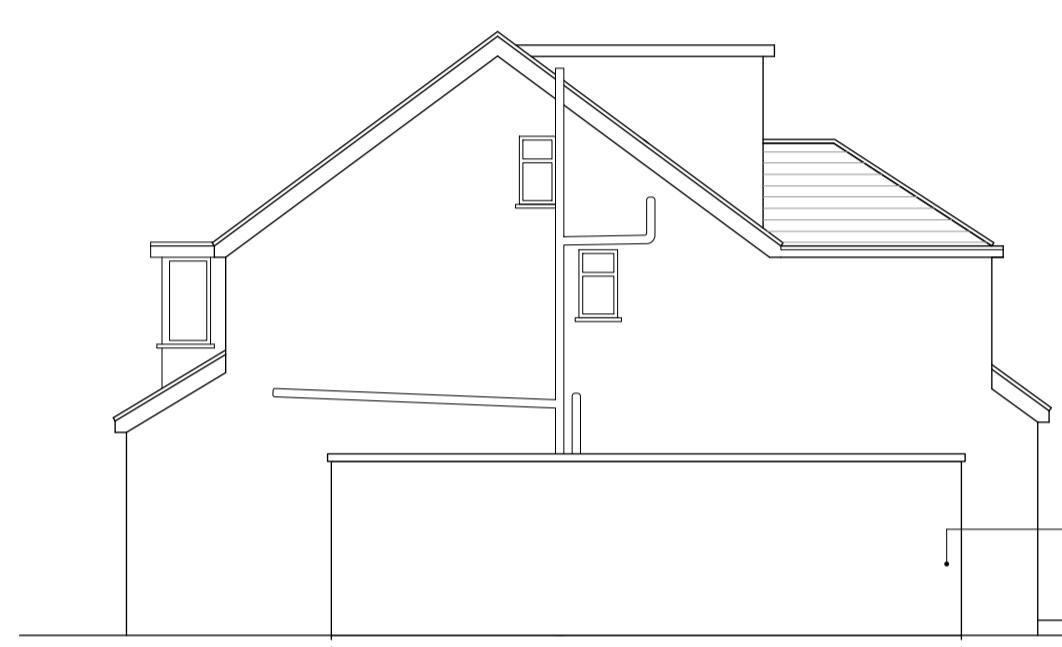


2 South (side)



3 East (rear)

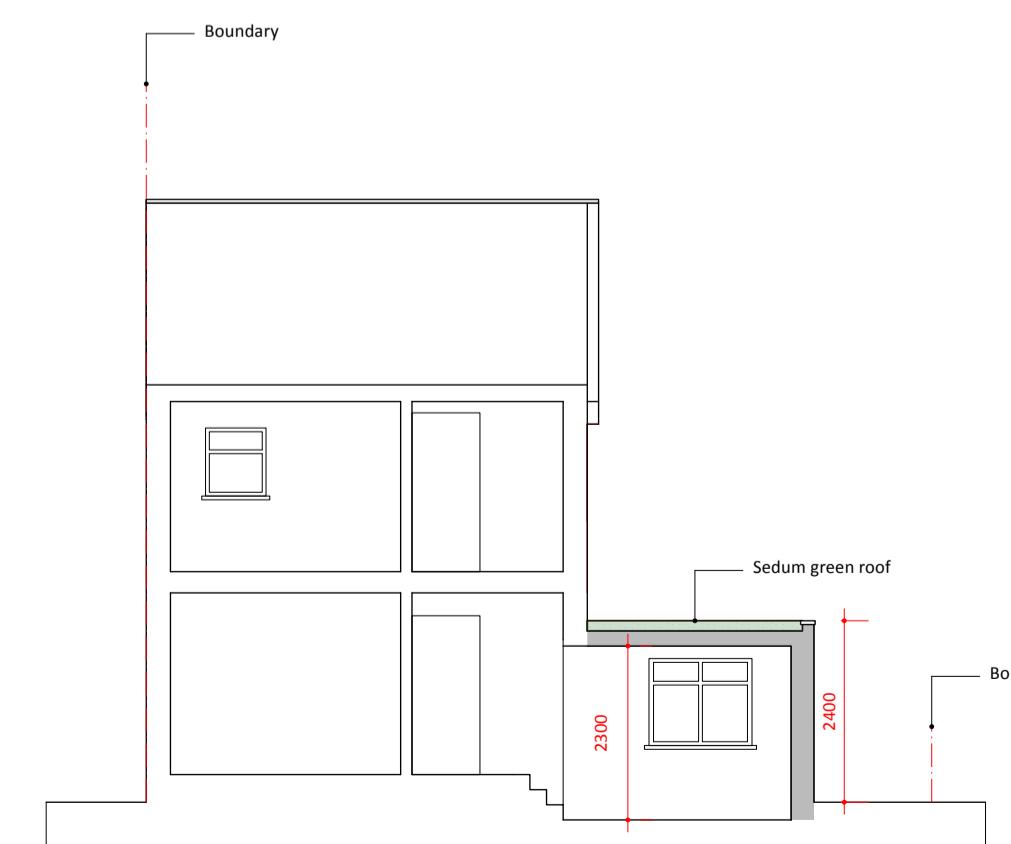

4 Section A-A

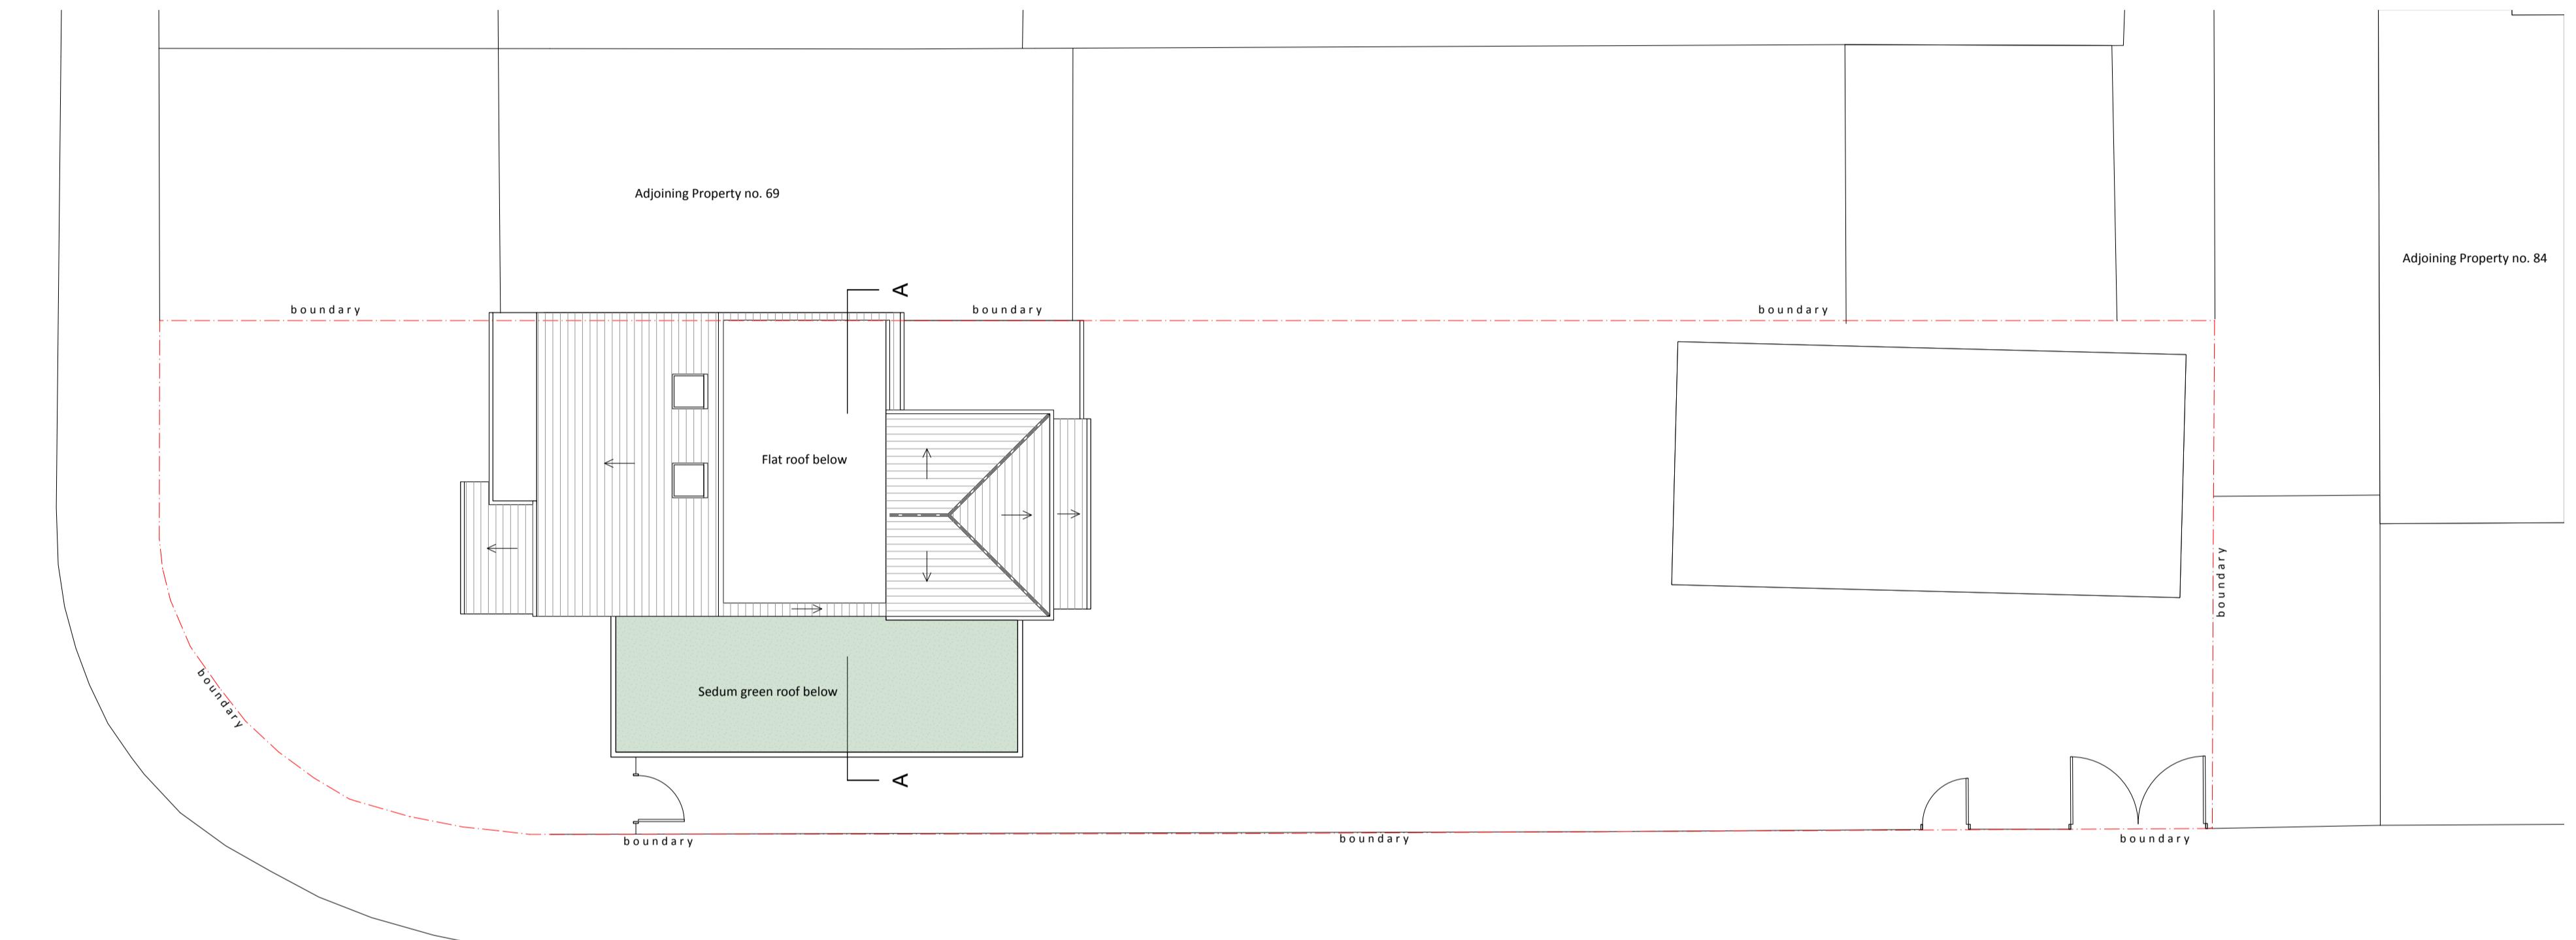

5 Roof

ISSUE DATE REVISION

PROJECT
71 Mildred Avenue, Hayes UB3 1TP

CLIENT
Mr & Mrs Grewal


DRAWING
PROPOSED ROOF PLAN, ELEVATIONS AND SECTION

All rights reserved in chapter IV of the Copyright, Designs & Patents Act 1988 have been asserted. This drawing must not be scaled; only figured dimensions should be used. Check off all dimensions before proceeding with any work. Any discrepancies should be reported to the Architects immediately.

STONES
A R C H I T E C T S

PROJECT # 2024.053 DWG #
DATE 12/03/2025
SCALE 1:100
DRAWN S.W. CHKD J.C.

C02

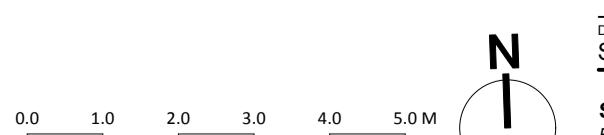

Stones Architects Ltd
50 Coldharbour Lane Hayes Middlesex UB3 3EP
t 020 8969 0000 e mail@stonesarchitects.co.uk w stonesarchitects.co.uk