

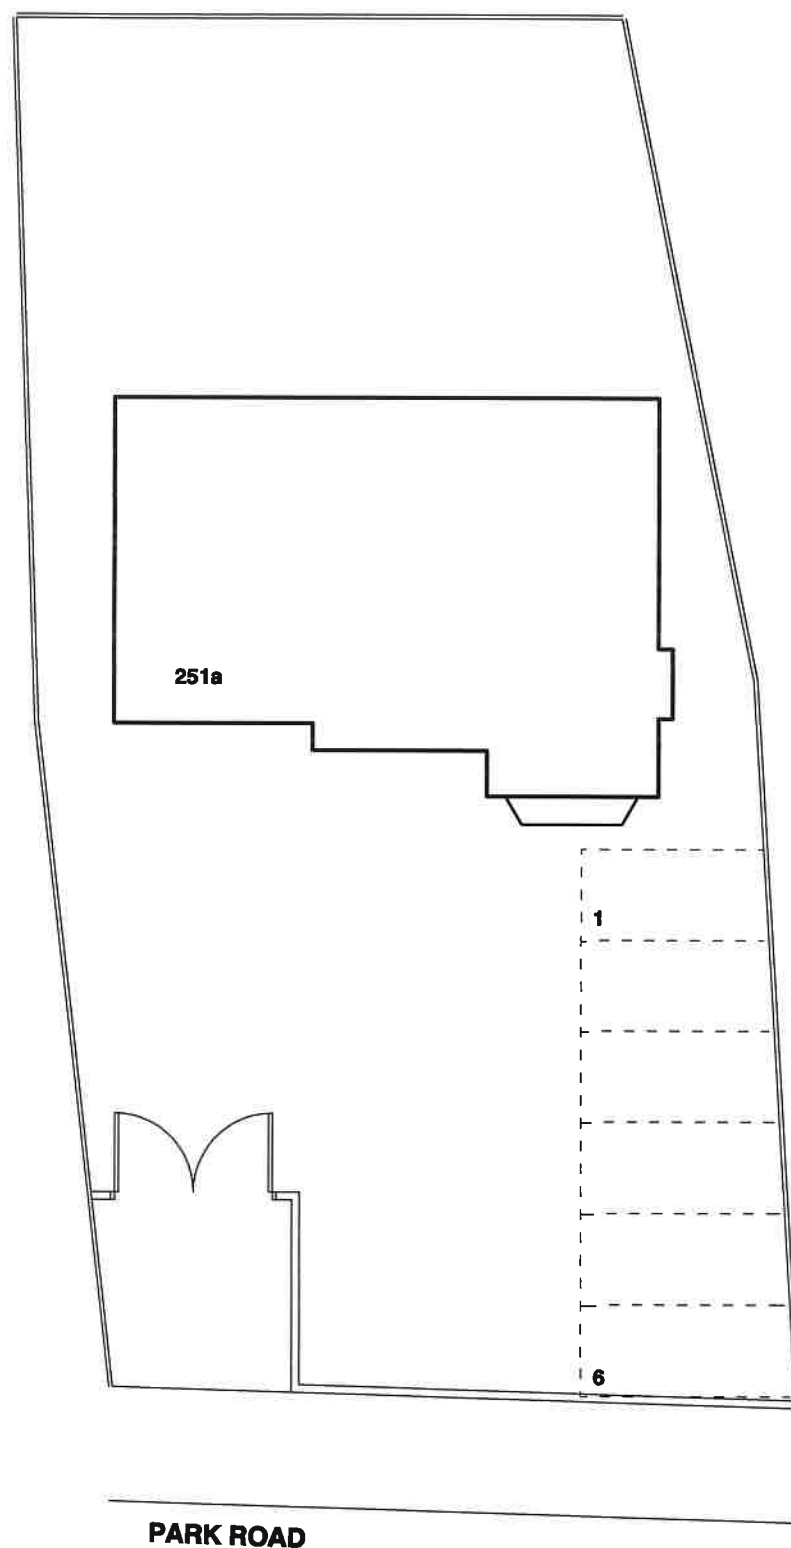
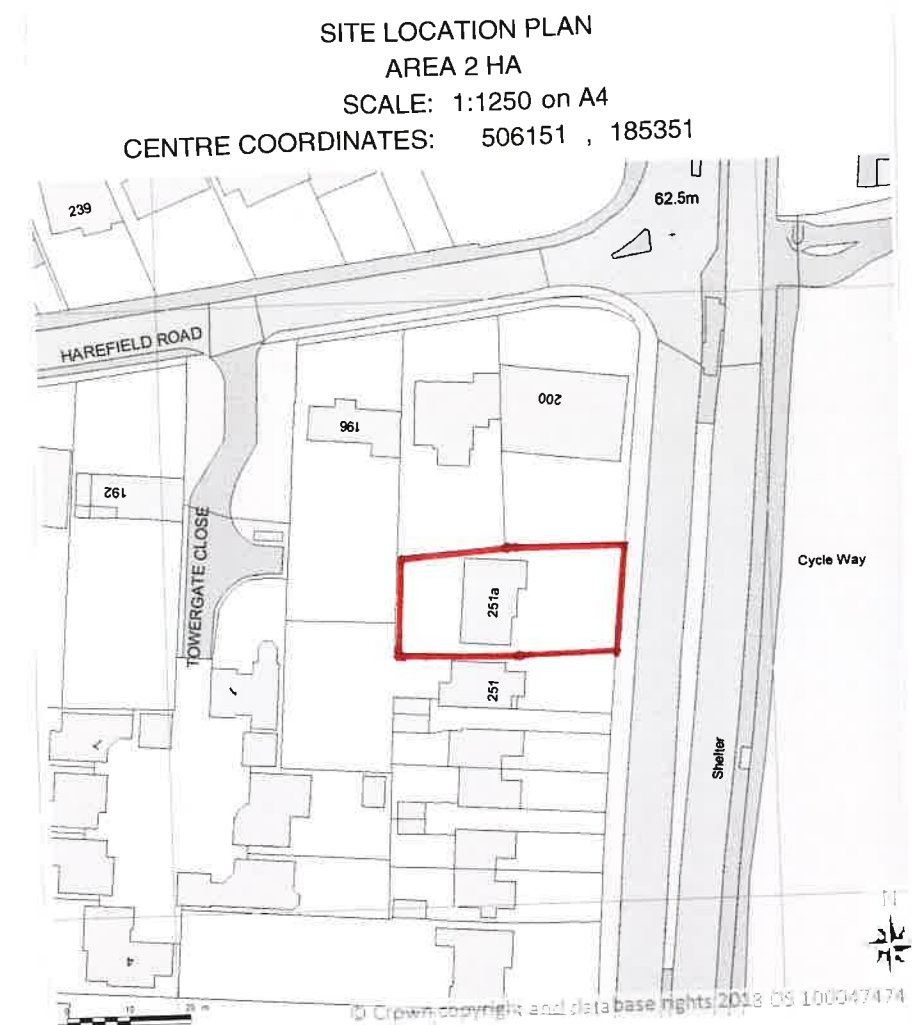


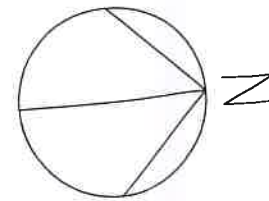

SITE PLAN
SCALE= 1:200

 


Supplied by Streetwise Maps Ltd
www.streetwise.net
Licence No: 100047474
23:06:26 02/05/2018

LOCATION PLAN
SCALE= 1:1250



K A ARCHITECTURAL DRAWING SERVICES 141 LANGLEY ROAD, SLOUGH SL3 7DZ TEL/FAX 01753 541 824, MOBILE 07939213221			
Job	251A Park Road, Uxbridge Garage Conversion		Date Revisions
Client	Hopewell Housing Ltd		
Drawing	Site and Location Plans		
Date	September 2024	Scale	As Shown (A3)
Dep. No.	1526/1		

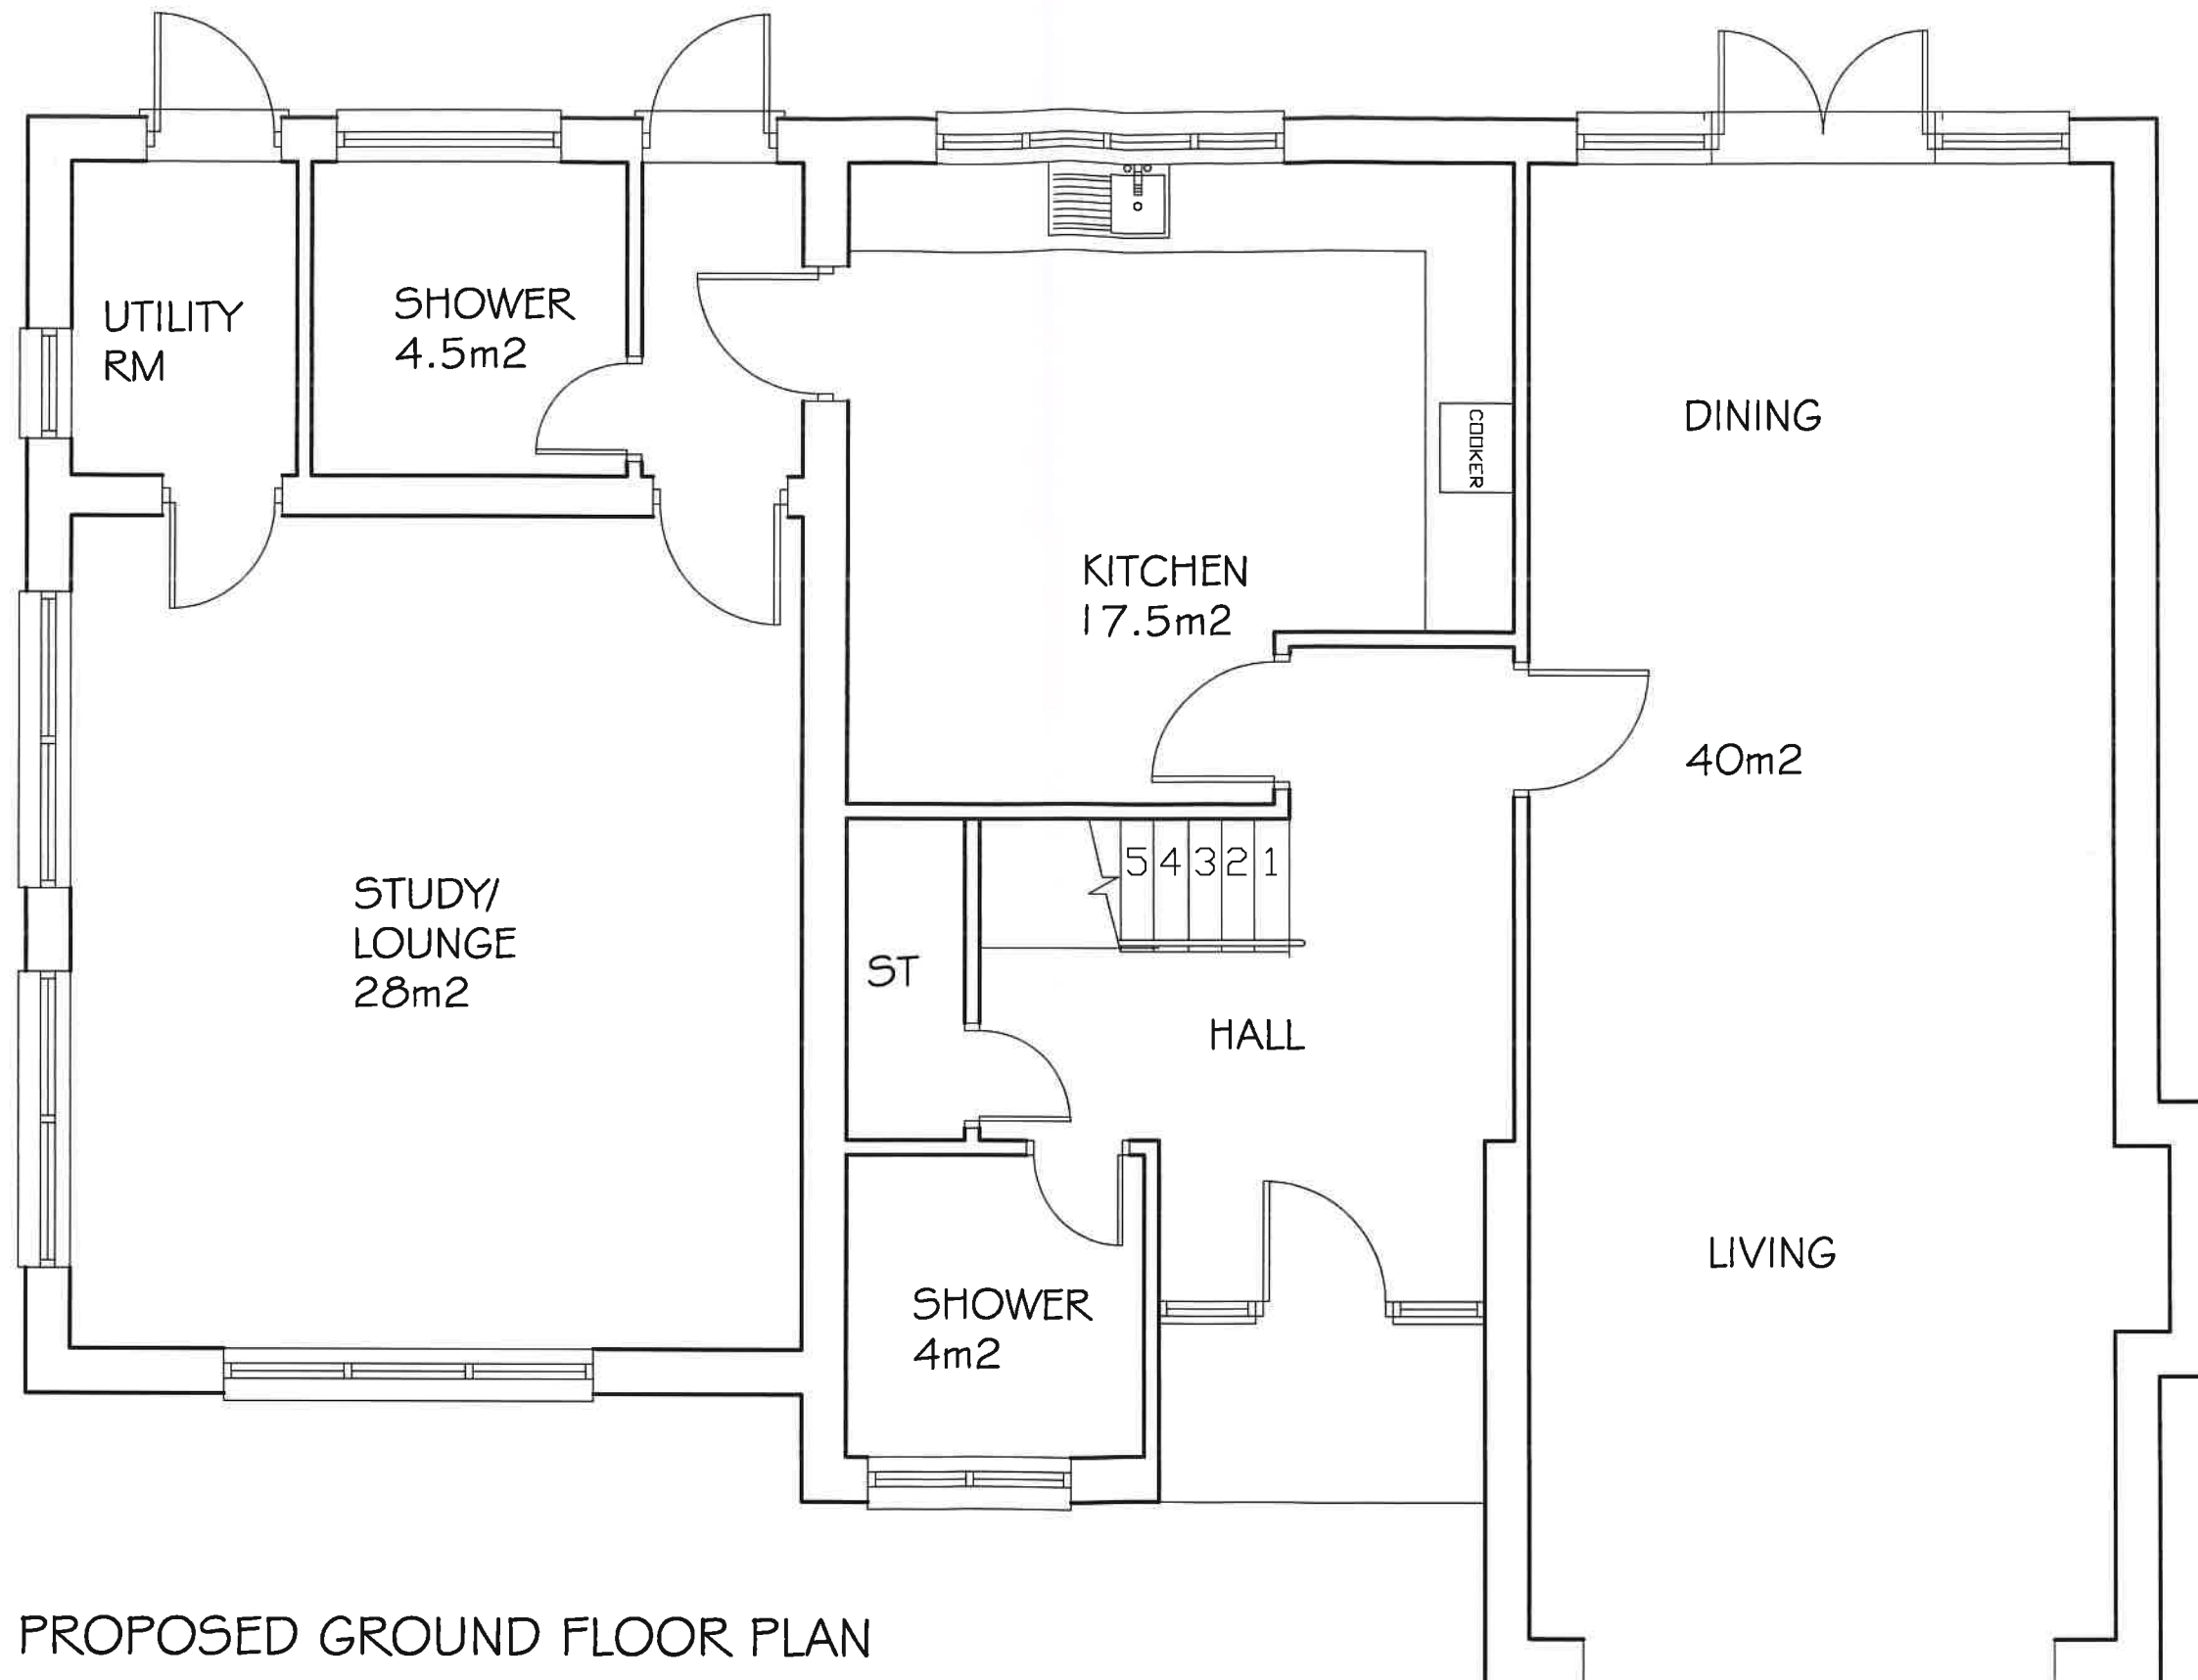

PROPOSED GROUND FLOOR PLAN

SCALE= 1:50



SCALE BAR

K A ARCHITECTURAL DRAWING SERVICES			
141 LANGLEY ROAD, SLOUGH SL3 7DZ			
TEL/FAX 01753 541 824, MOBILE 07939213221			
Job	251A Park Road, Uxbridge		Date
	Garage Conversion		Revisions
Client	Hopewell Housing Ltd		
Drawing	Proposed Ground Floor Plan		
Date	September 2024	Scale	As Shown (A3)
		Dep. No.	1526/2




PROPOSED FRONT ELEVATION

SCALE= 1:50



SCALE BAR

K A ARCHITECTURAL DRAWING SERVICES 141 LANGLEY ROAD, SLOUGH SL3 7DZ TEL/FAX 01753 541 824, MOBILE 07939213221			
Job	251A Park Road, Uxbridge Garage Conversion		Date Revisions
Client	Hopewell Housing Ltd		
Drawing	Proposed Elevations		
Date	September 2024	Scale As Shown (A3)	

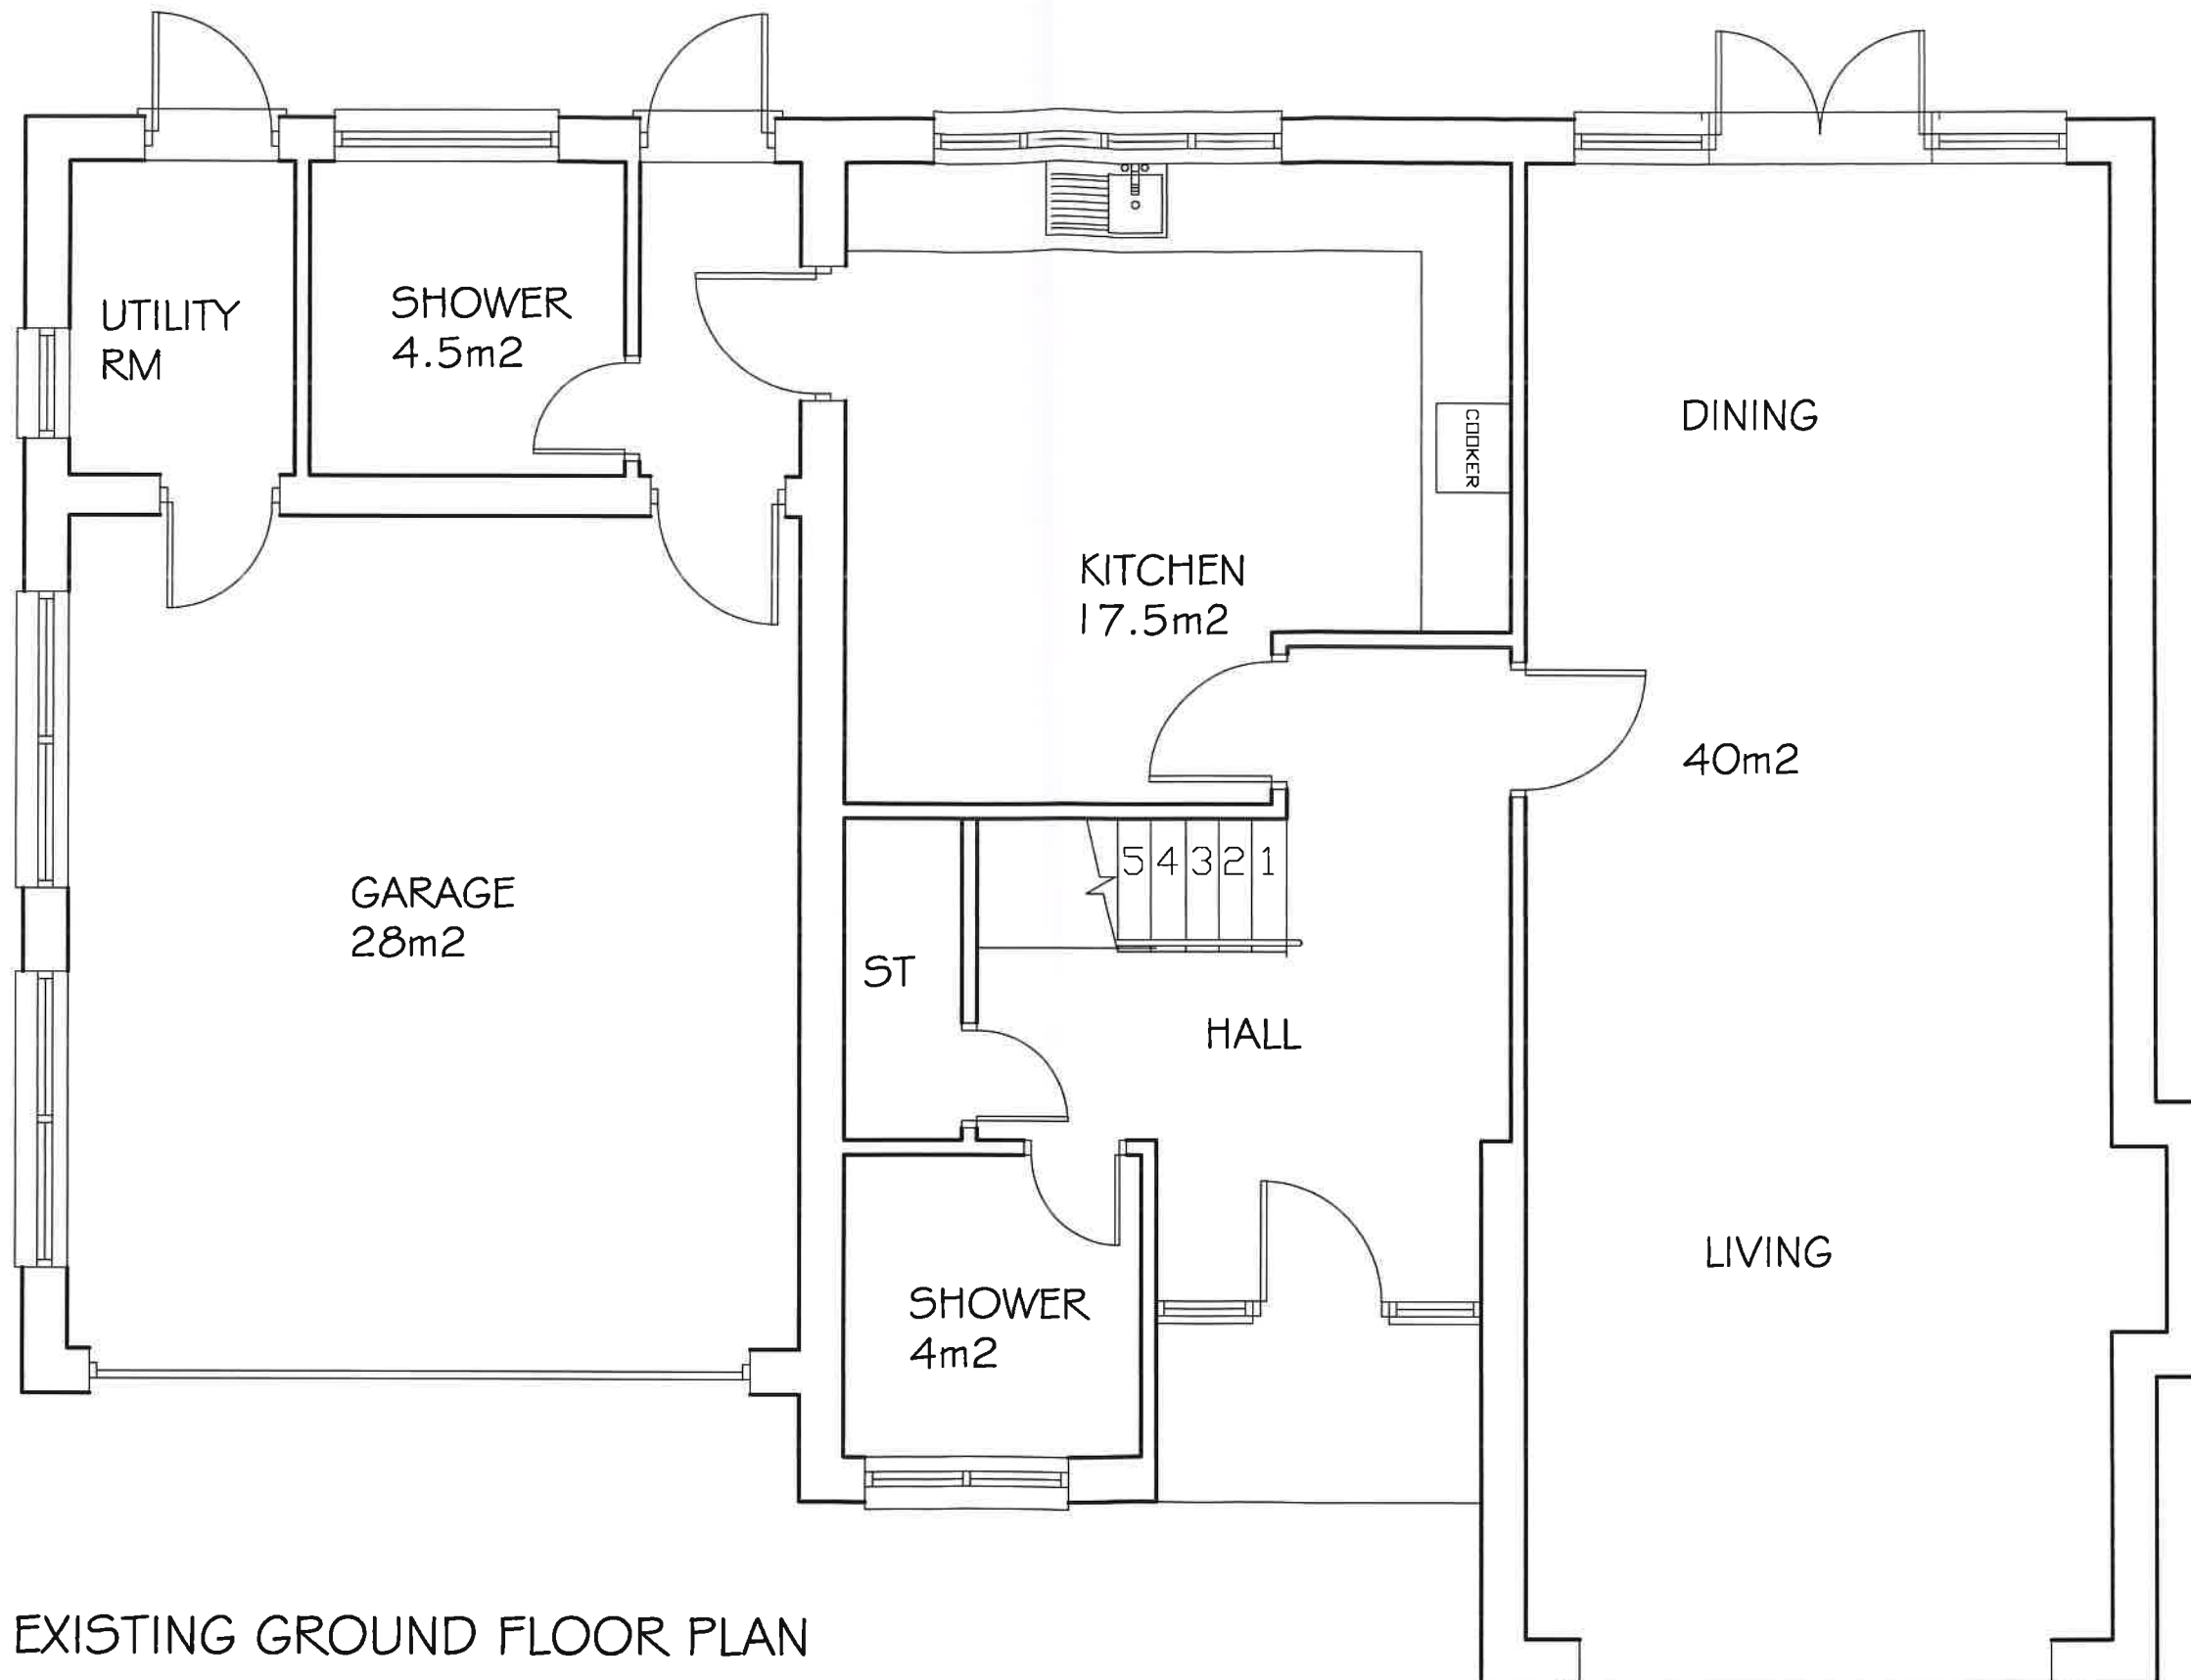

EXISTING GROUND FLOOR PLAN

SCALE= 1:50



SCALE BAR

K A ARCHITECTURAL DRAWING SERVICES 141 LANGLEY ROAD, SLOUGH SL3 7DZ TEL/FAX 01753 541 824, MOBILE 07939213221			
Job	251A Park Road, Uxbridge Garage Conversion		Date Revisions
Client	Hopewell Housing Ltd		
Drawing	Existing Ground Floor Plan		
Date	September 2024	Scale	As Shown (A3)
Dep. No.	1526/4		



EXISTING FRONT ELEVATION

SCALE= 1:50



SCALE BAR

K A ARCHITECTURAL DRAWING SERVICES 141 LANGLEY ROAD, SLOUGH SL3 7DZ TEL/FAX 01753 541 824, MOBILE 07939213221			
Job	251A Park Road, Uxbridge Garage Conversion		Date Revisions
Client	Hopewell Housing Ltd		
Drawing	Existing Elevations		
Date	September 2024	Scale	As Shown (A3)
Dep. No.	1526/5		