


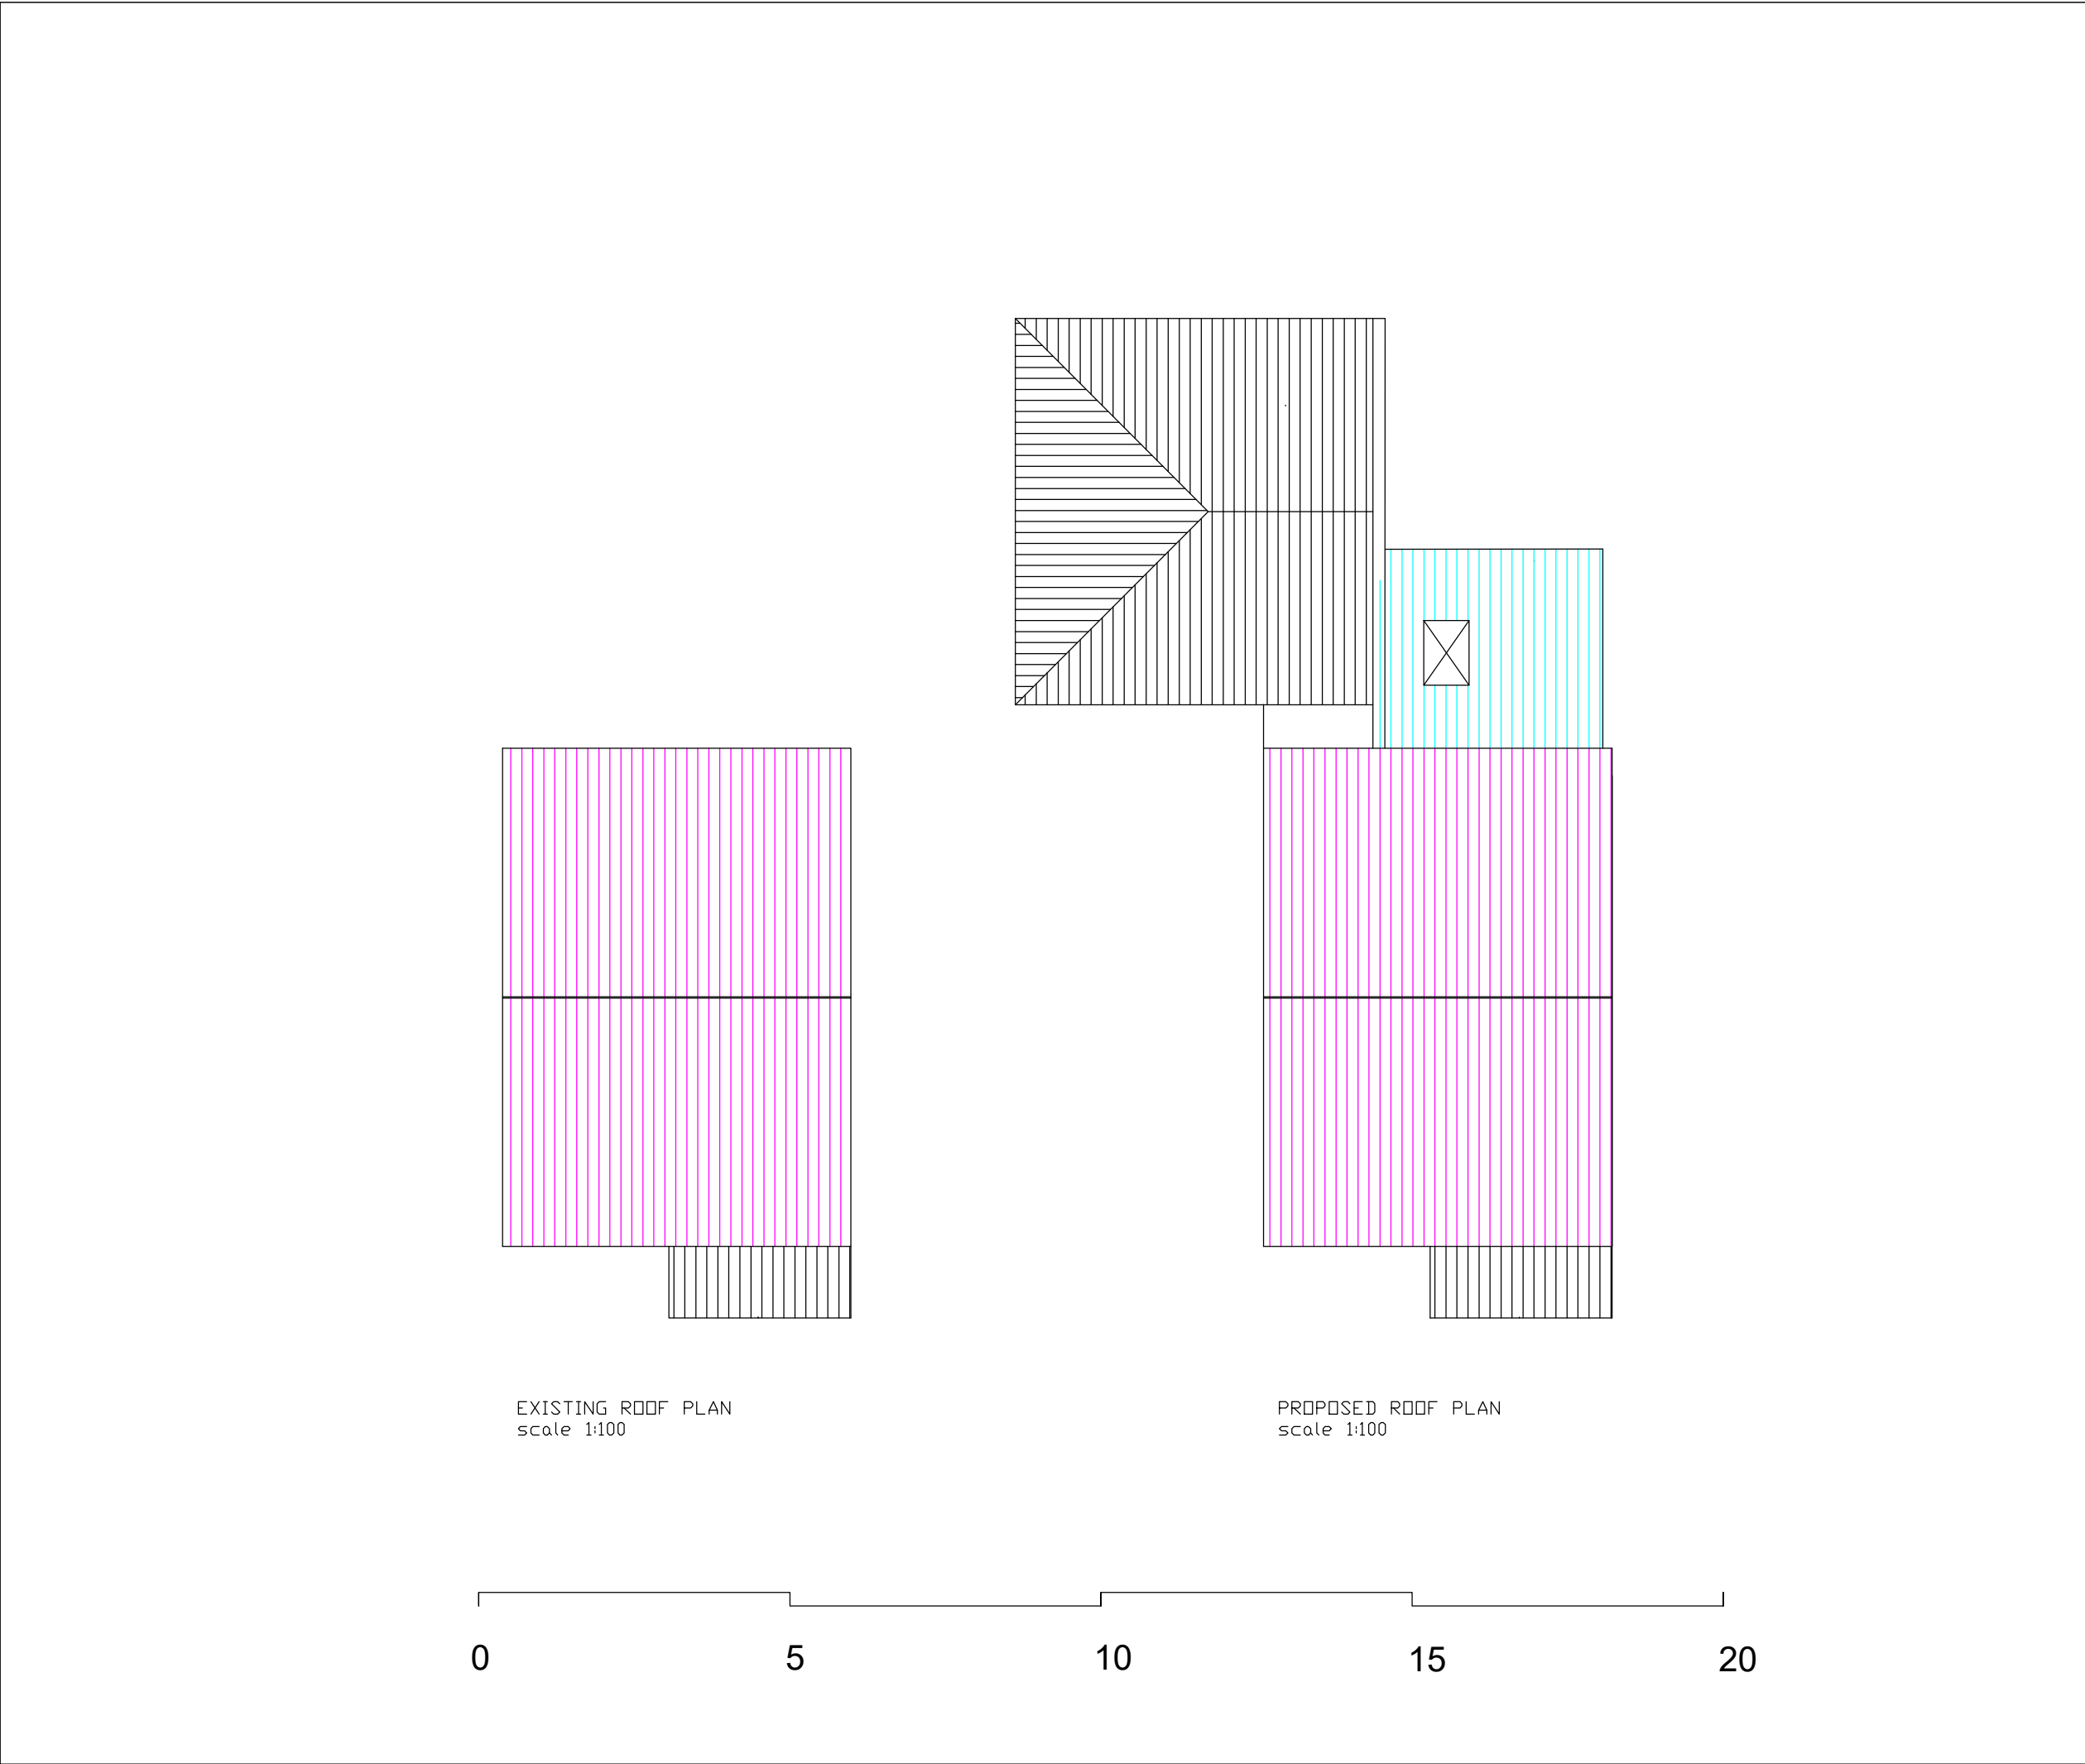

DATE	DESCRIPTION	REV	ISSUE	CHECK
MR PANCHAPAKESAN				
PROJECT: Proposed Rear& side Extention 36 Porters Way West Drayton, Middx. UB7 9AT				
TITLE: EXISTING & PROPOSED ROOF PLAN				
DESIGNED BY GVC		JOB NO.	SHEET	
CHECKED: PJ				
DATE: april 2018				
SCALE: as shown				
LOCATION XXX	DRAWING NUMBER PAN/18/A8		REVISION	