





EXISTING REAR ELEVATION
scale 1:100

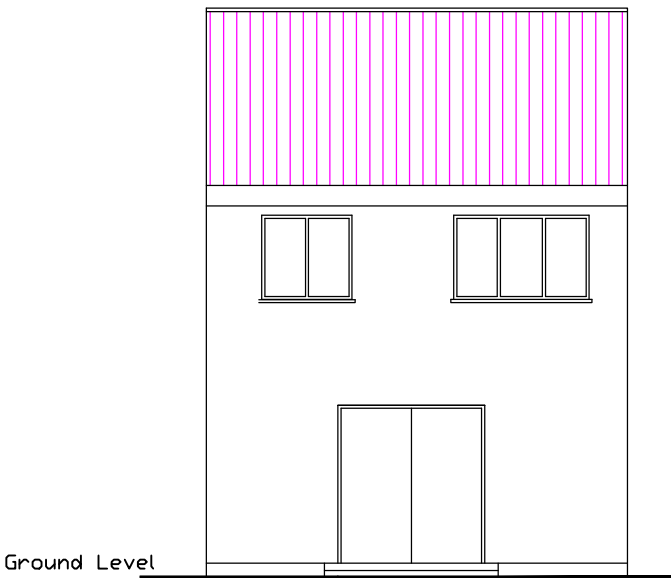

PROPOSED REAR ELEVATION
scale 1:100

 

DATE	DESCRIPTION	REV	ISSUE	CHECK

MR PANCHAPAKESAN

PROJECT:
Proposed Rear& side Extention
36 Porters Way
West Drayton, Middx. UB7 9AT

TITLE:
EXISTING AND PROPOSED REAR
ELEVATION

DESIGNED BY	GVC	JOB NO.	SHEET
CHECKED:	PJ		
DATE:	april 2018		
SCALE:	as shown		
LOCATION	DRAWING NUMBER	REVISION	
XXX	PAN/18/A5		