




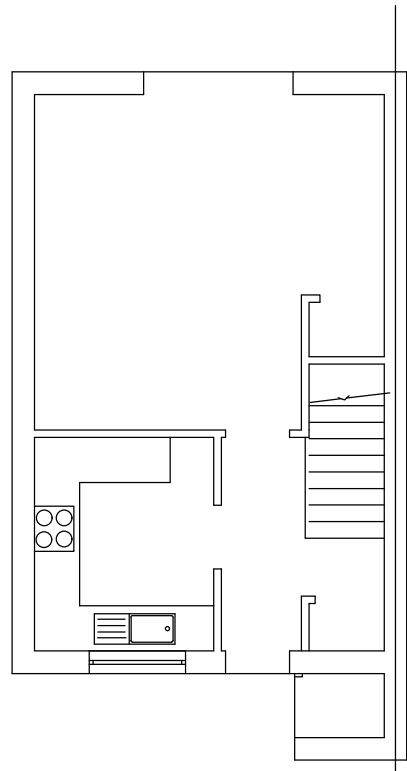

EXISTING GROUND FLOOR PLAN
scale 1:100

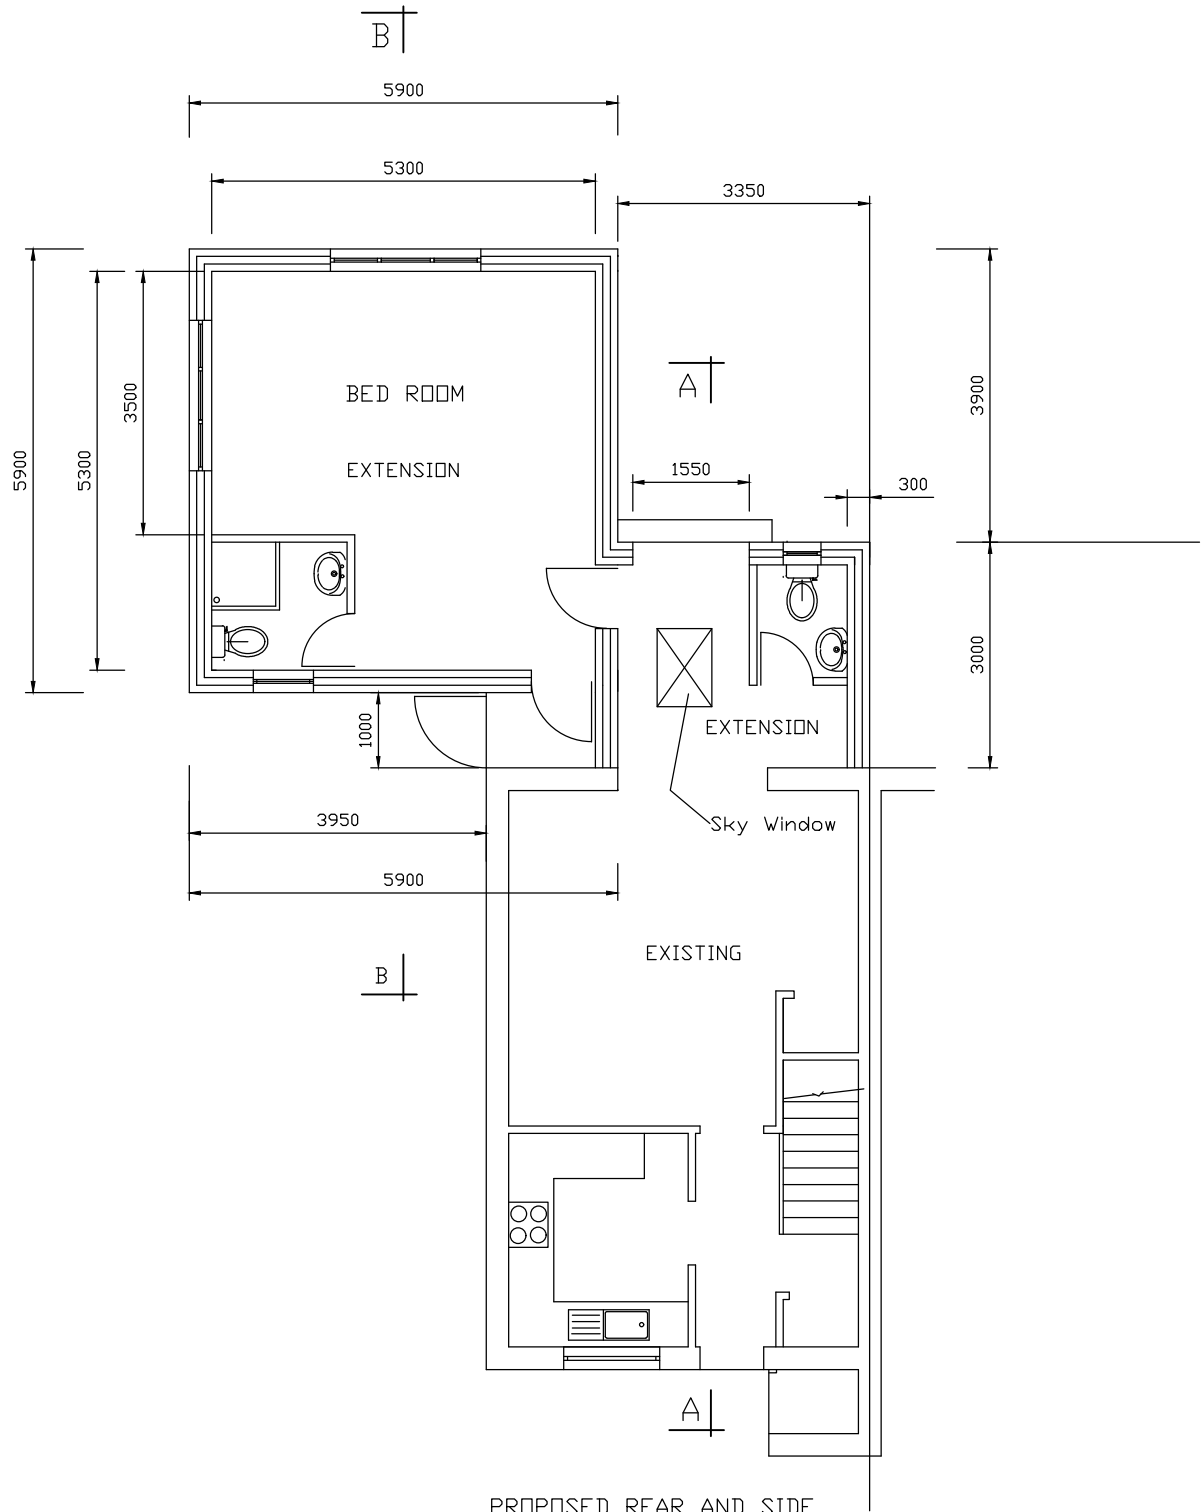

PROPOSED REAR AND SIDE
EXTENSION
scale 1:100

 

DATE	DESCRIPTION	REV	ISSUE	CHECK

MR PANCHAPAKESAN

PROJECT:
Proposed Rear& side Extention
36 Porters Way
West Drayton, Middx. UB7 9AT

TITLE:
EXISTING GR FLOOR PLAN
PROPOSED GR FLOOR PLAN

DESIGNED BY	GVC	JOB NO.	SHEET
CHECKED:	PJ		
DATE:	april 2018		
SCALE:	as shown		
LOCATION	DRAWING NUMBER	REVISION	
XXX	PAN/18/A2		