
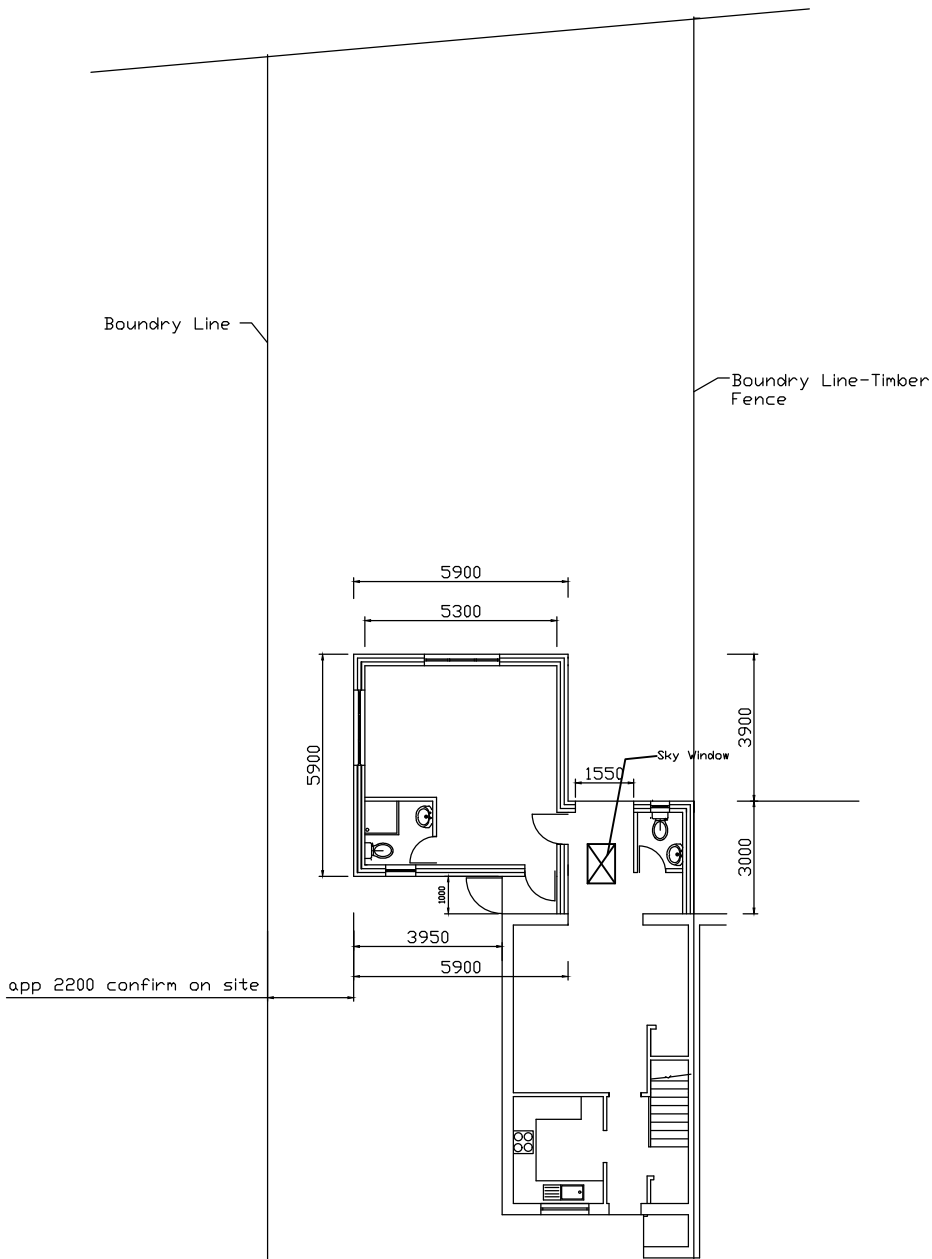


36, Porters Way, West Drayton, Hillingdon, UB7 9AT

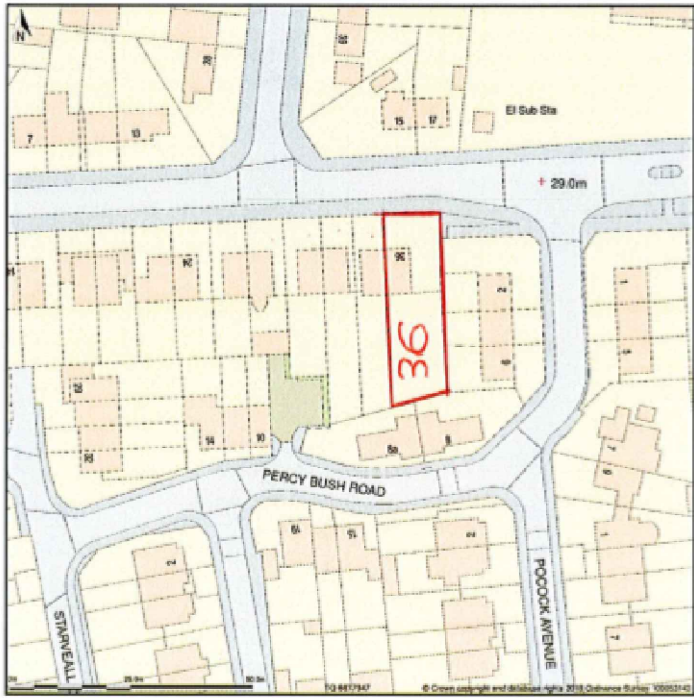

36

34

Porters Way

SITE PLAN  
scale 1:200



| DATE | DESCRIPTION | REV | ISSUE | CHECK |
|------|-------------|-----|-------|-------|
|      |             |     |       |       |
|      |             |     |       |       |
|      |             |     |       |       |

MR PANCHAPAKESAN

PROJECT:  
Proposed Rear& side Extention  
36 Porters Way  
West Drayton, Middx. UB7 9AT

TITLE:  
SITE PLAN

|             |                |         |          |
|-------------|----------------|---------|----------|
| DESIGNED BY | GVC            | JOB NO. | SHEET    |
| CHECKED:    | PJ             |         |          |
| DATE:       | april 2018     |         |          |
| SCALE:      | as shown       |         |          |
| LOCATION    | DRAWING NUMBER |         | REVISION |
| XXX         | PAN/18/A1      |         |          |