

Pre- Existing Ground Floor Plan

Scale 1:100

10 Meter
5
5
2
1
0
1:100

Faluck Patel

GENERAL NOTES:

1. ALL DIMENSIONS ARE IN MILLIMETER.
2. VERIFY ALL DIMENSIONS AND CONDITIONS BEFORE BUILDING OR STARTING CONSTRUCTION. NOTIFY THE DESIGNER IMMEDIATELY OF ANY DISCREPANCY OR VARIATION.
3. ALL WORK TO COMPLY WITH CURRENT BUILDING REGULATIONS AND CODES OF PRACTICE

Title:

Pre- Existing Ground Floor Plan


Site Address


215 Field End Road,
Eastcote,
HA5 1QZ

Scale: 1:100 @A3
Date: 10/05/2022
Drawing No.:
2022/064 -01

Revision Date:
A 10-11-2023

Drawn By:
RO
e:mail -
faluckpatel@yahoo.com
(M) +44 (0) 7871 466 254

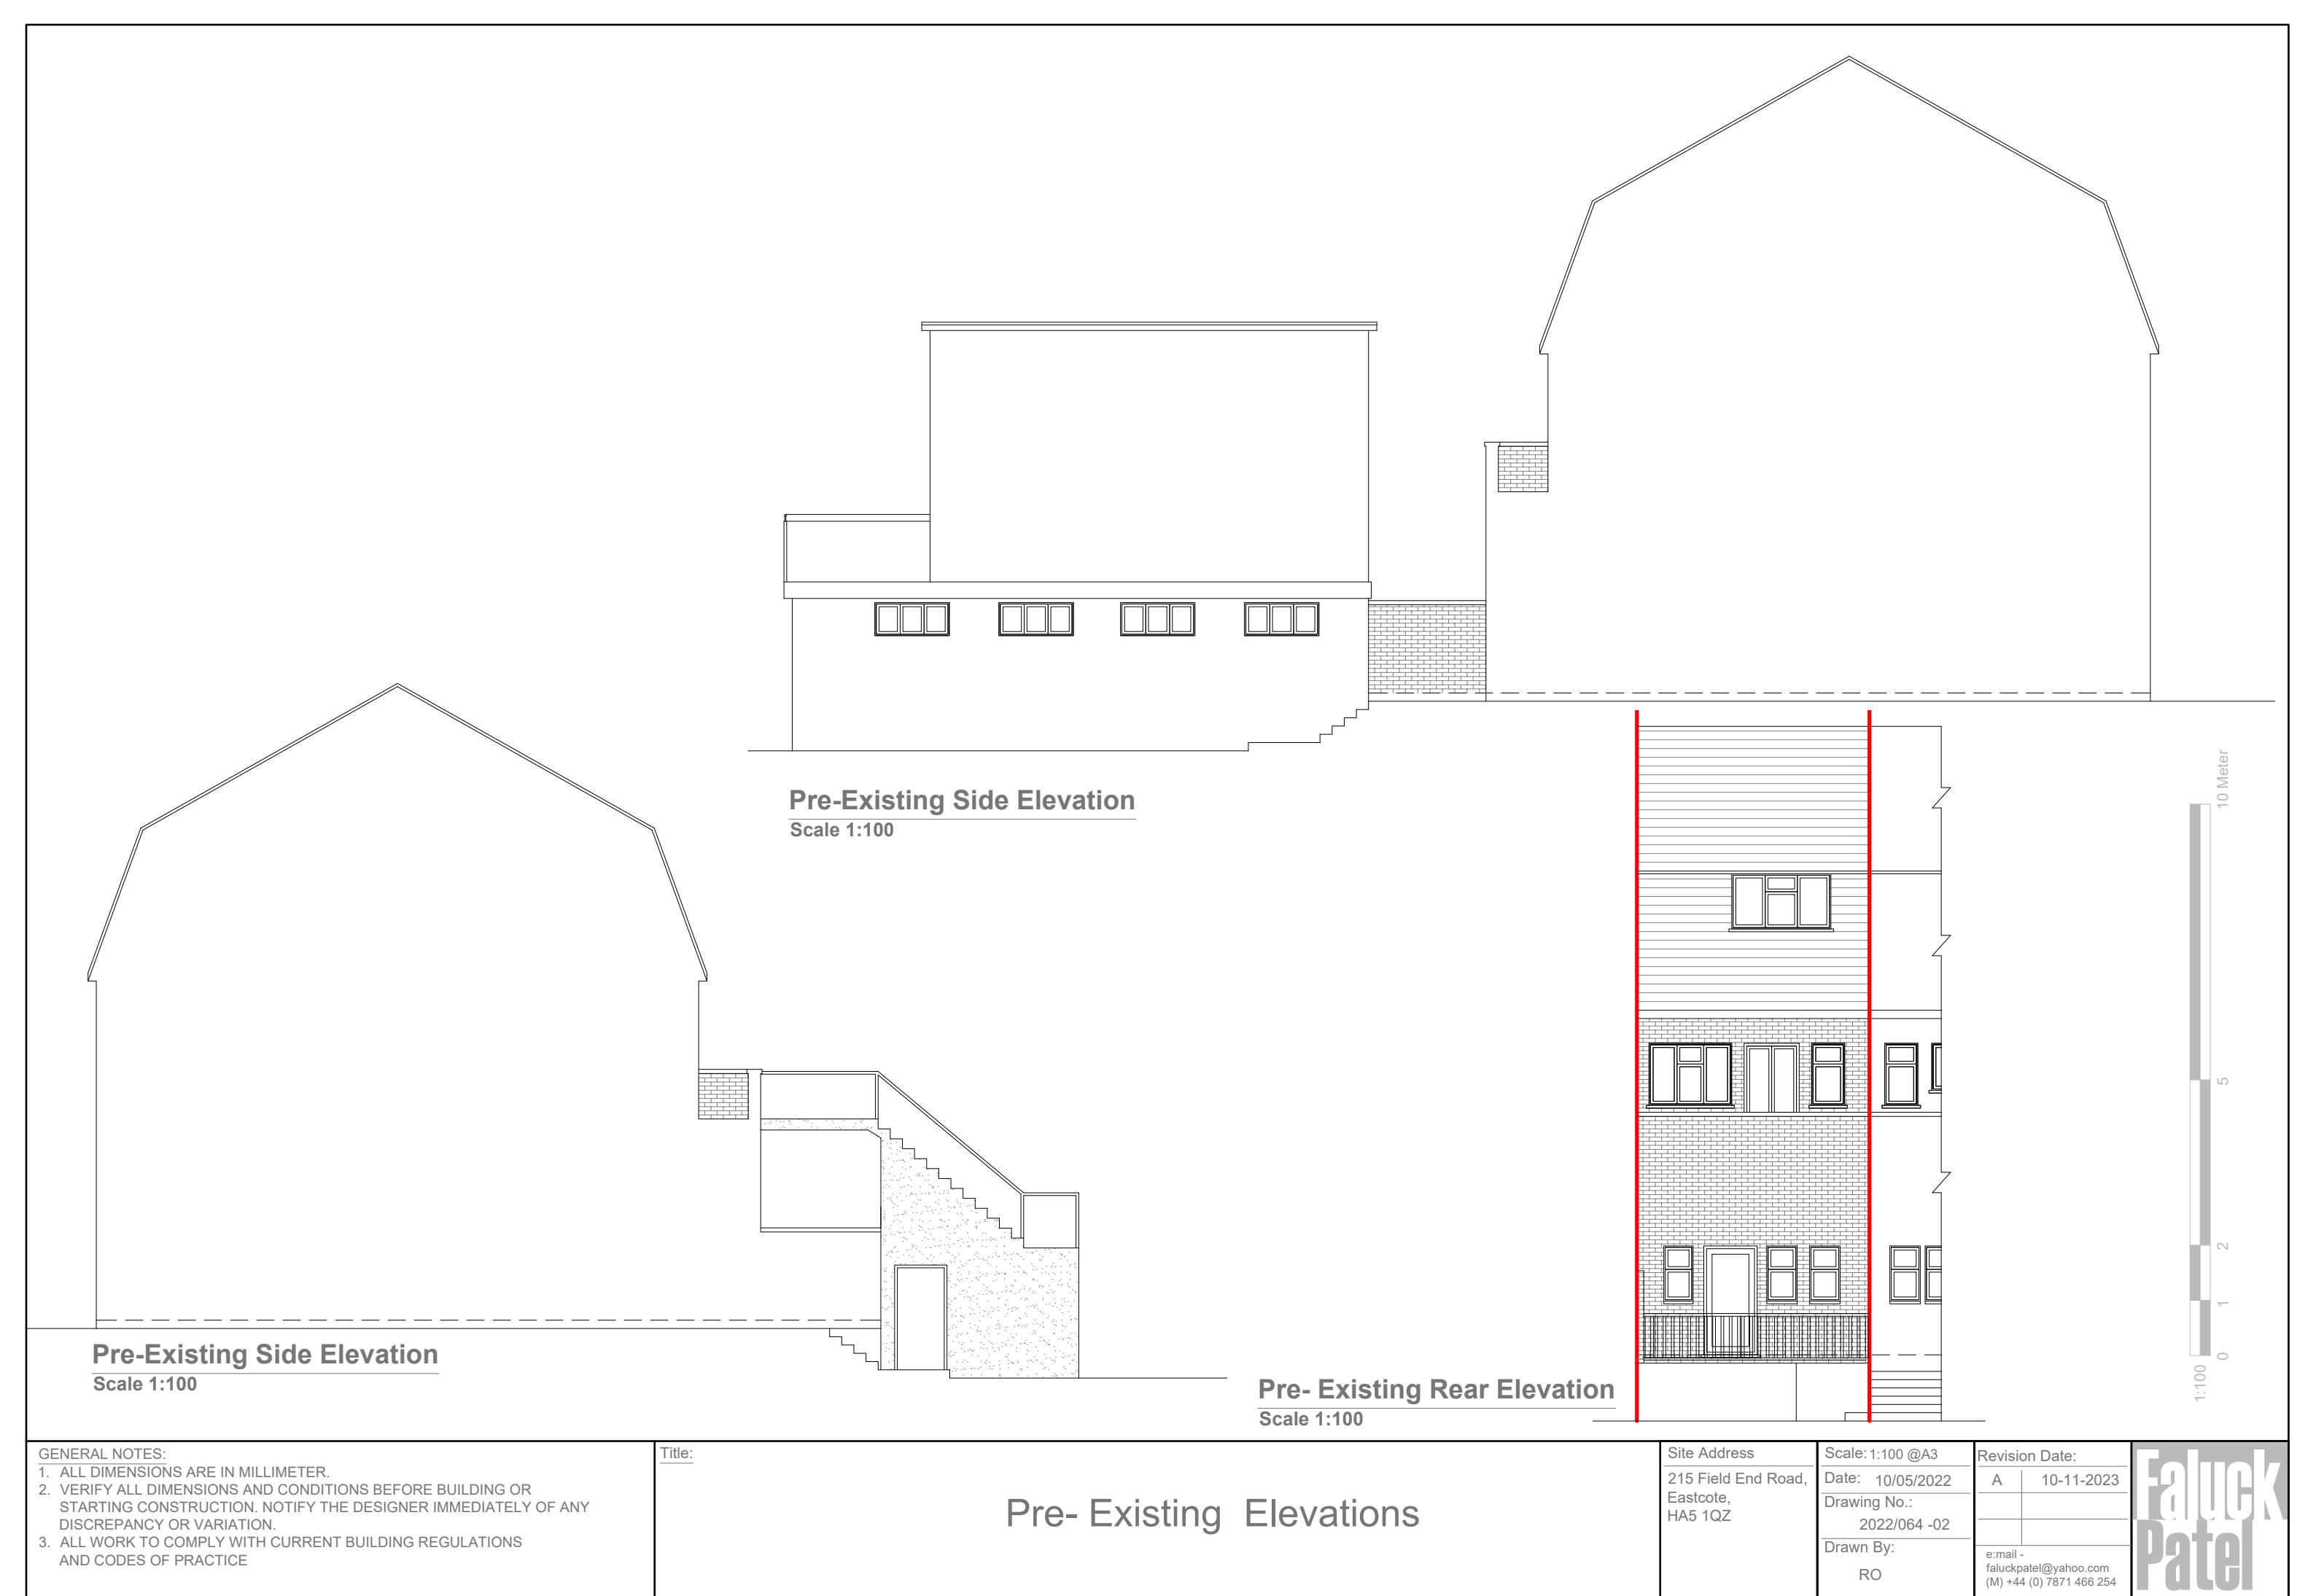

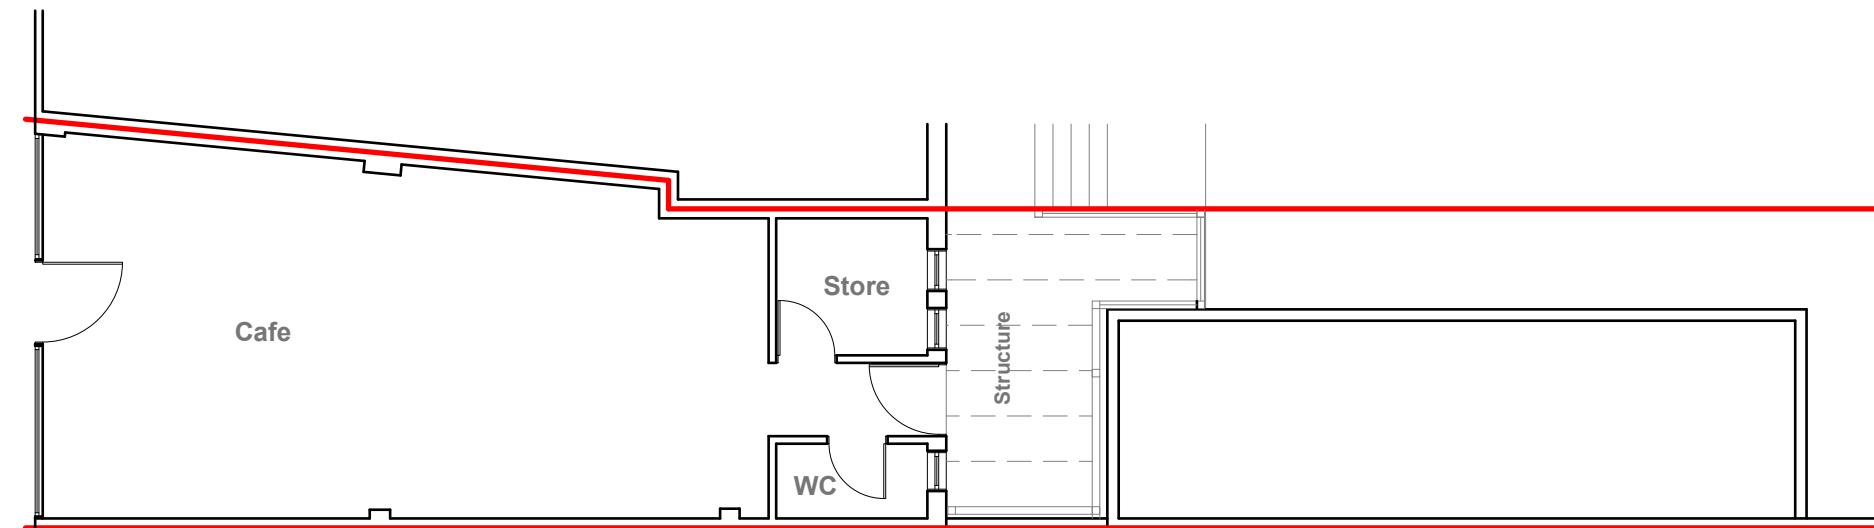

Existing Ground Floor Plan
Scale 1:100

The structure will be utilised for
ancillary storage purposes to main Cafe.

10 Meter
5
5
2
1
0
1:100

GENERAL NOTES:
1. ALL DIMENSIONS ARE IN MILLIMETER.
2. VERIFY ALL DIMENSIONS AND CONDITIONS BEFORE BUILDING OR
STARTING CONSTRUCTION. NOTIFY THE DESIGNER IMMEDIATELY OF ANY
DISCREPANCY OR VARIATION.
3. ALL WORK TO COMPLY WITH CURRENT BUILDING REGULATIONS
AND CODES OF PRACTICE

Title:

Existing Ground Floor Plan

Site Address
215 Field End Road,
Eastcote,
HA5 1QZ

Scale: 1:100 @A3
Date: 10/05/2022
Drawing No.:
2022/064 -03

Revision Date:
A | 10-11-2023
Drawn By:
RO

e:mail -
faluckpatel@yahoo.com
(M) +44 (0) 7871 466 254

**Faluck
Patel**

