



Note: This Drawing is for planning purpose and should not be used for construction.  
All dimensions should be confirmed on site and any deviation should be reported back to designer.

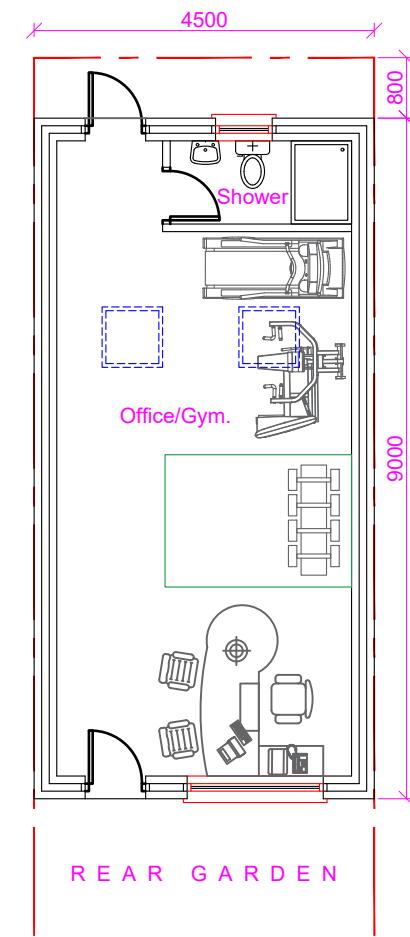


Proposed Ground Floor Layout

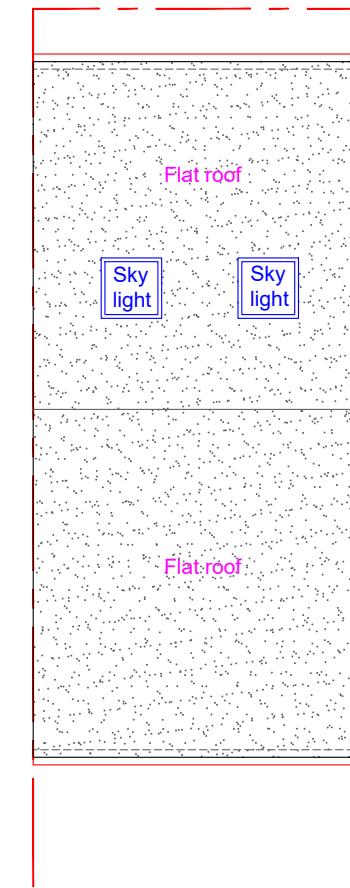


Proposed Roof Layout


[PR] Bricks

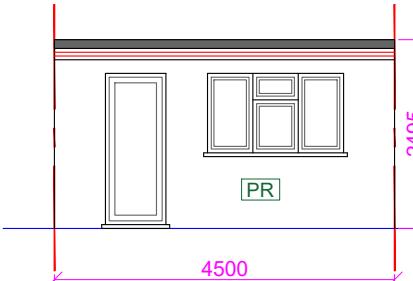


Proposed Front Elevation

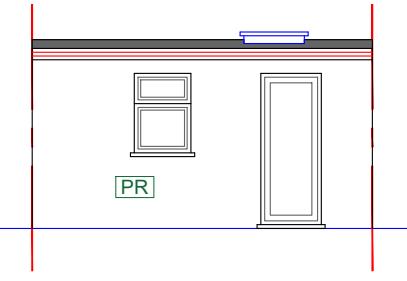

Proposed Rear Elevation

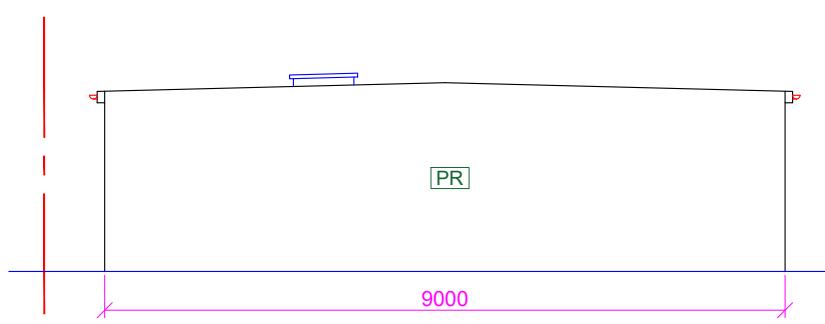

Proposed Side Elevation (LHS)

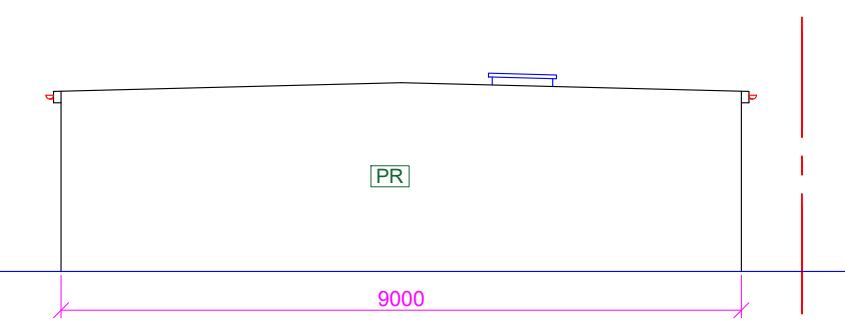

Proposed Side Elevation (RHS)

<b>Proposed Development:</b> Outbuilding	<b>Site Address:</b> 199 Woodrow Avenue Hayes UB4 8QR	<b>Revisions:</b> <table border="1"> <tr> <th>Rev</th><th>Date</th><th>Description</th></tr> <tr> <td>A</td><td>01/05/2025</td><td></td></tr> <tr> <td></td><td></td><td></td></tr> <tr> <td></td><td></td><td></td></tr> <tr> <td></td><td></td><td></td></tr> </table>	Rev	Date	Description	A	01/05/2025											<b>Drawing Description:</b> Proposed Ground Floor & Roof Layouts and Elevations <b>Drawing No.:</b> ART/2025/OutB199WA/PLPE	Scale: 1:100 Paper Size: A3 Sheet No: 1 of 3	ART CONSULTANTS (UK) LTD 113 LONG LANE STANWELL TW19 7AL M:07960071377 E: ARTCONSULTANTSUK@GMAIL.COM
Rev	Date	Description																		
A	01/05/2025																			