



FRONT ELEVATION EXISTING  
SCALE 1:100




SIDE ELEVATION EXISTING  
SCALE 1:100

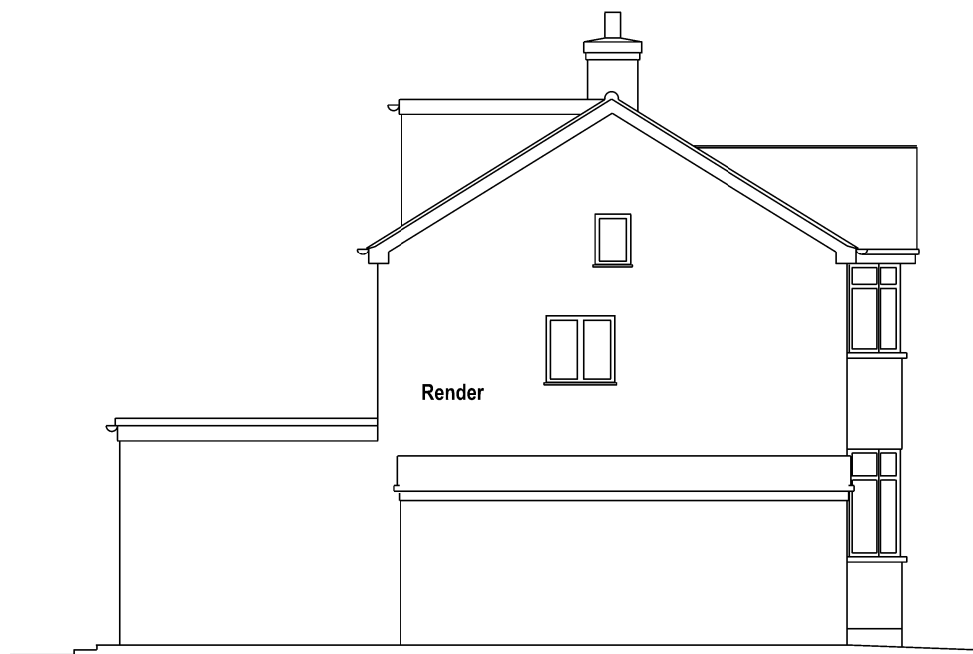


REAR ELEVATION EXISTING  
SCALE 1:100

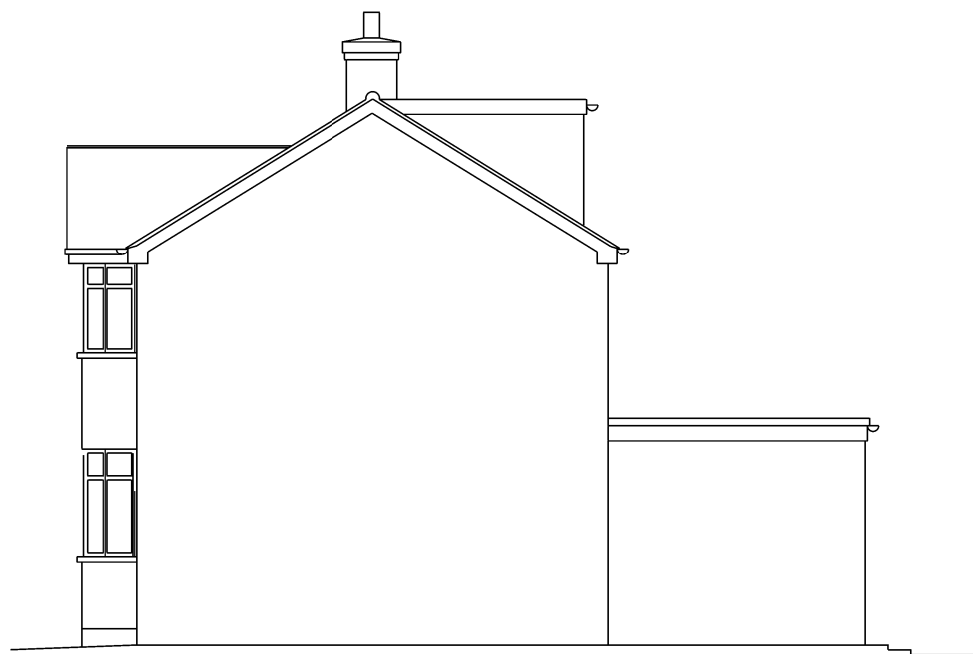


SIDE ELEVATION SECTION EXISTING  
SCALE 1:100

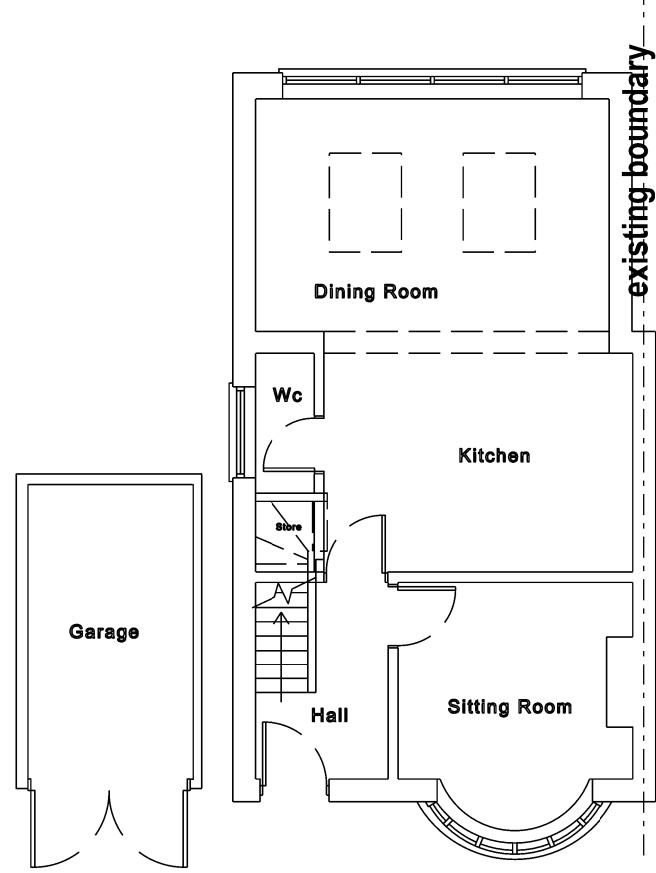


GROUND FLOOR PLAN EXISTING  
SCALE 1:100

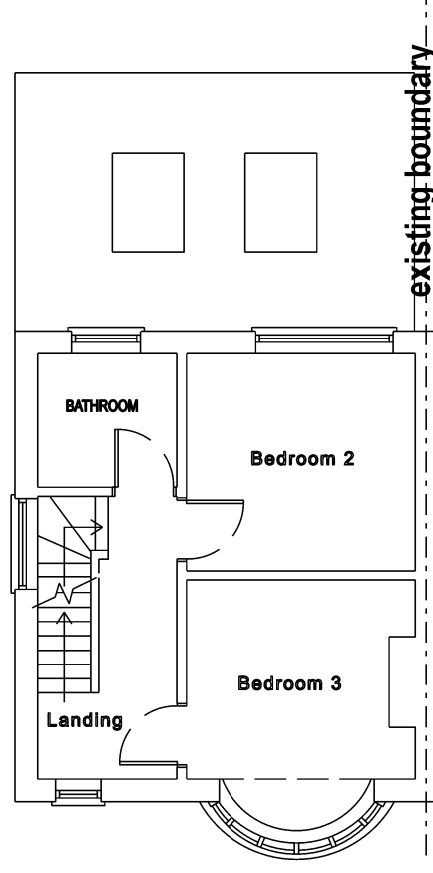

1st FLOOR PLAN EXISTING  
SCALE 1:100

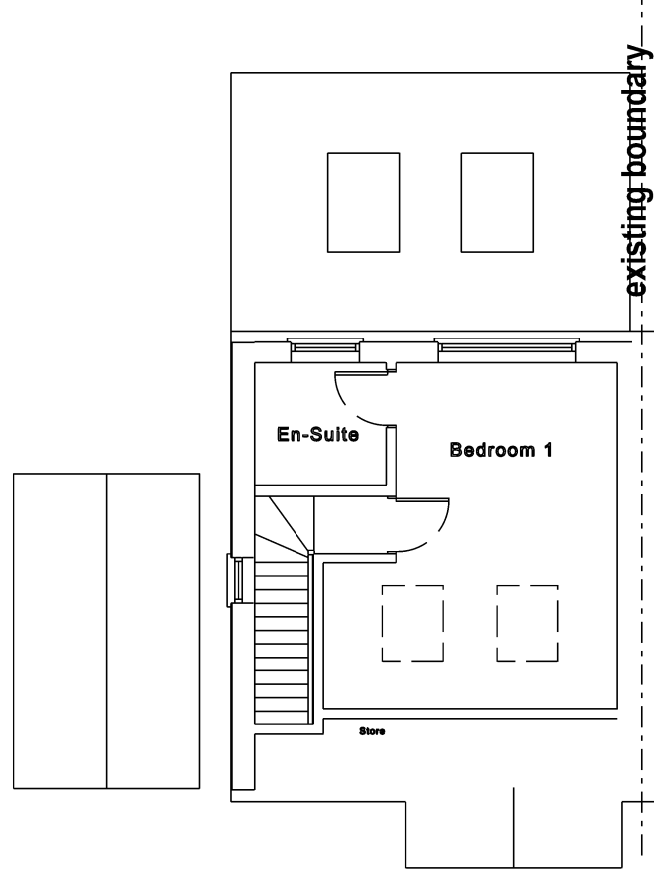


LOFT PLAN EXISTING  
SCALE 1:100

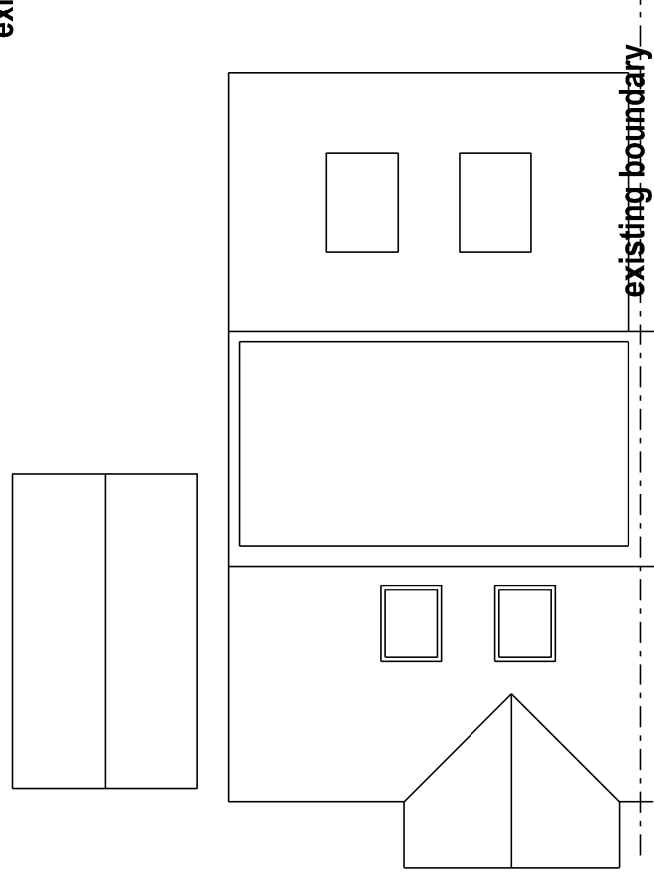


ROOF PLAN EXISTING  
SCALE 1:100




FRONT ELEVATION PROPOSED  
SCALE 1:100

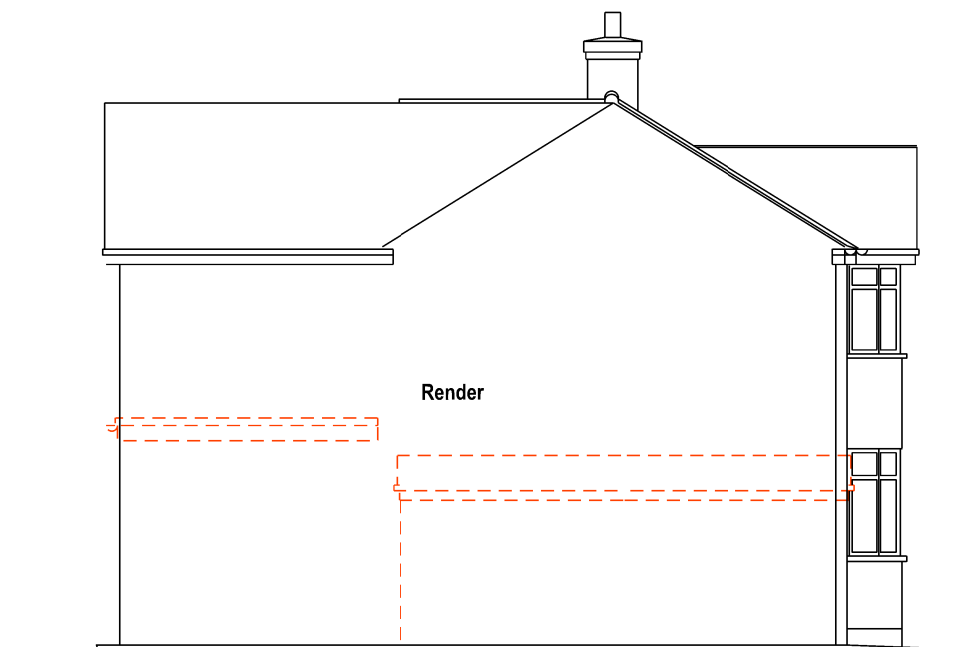


SIDE ELEVATION PROPOSED  
SCALE 1:100

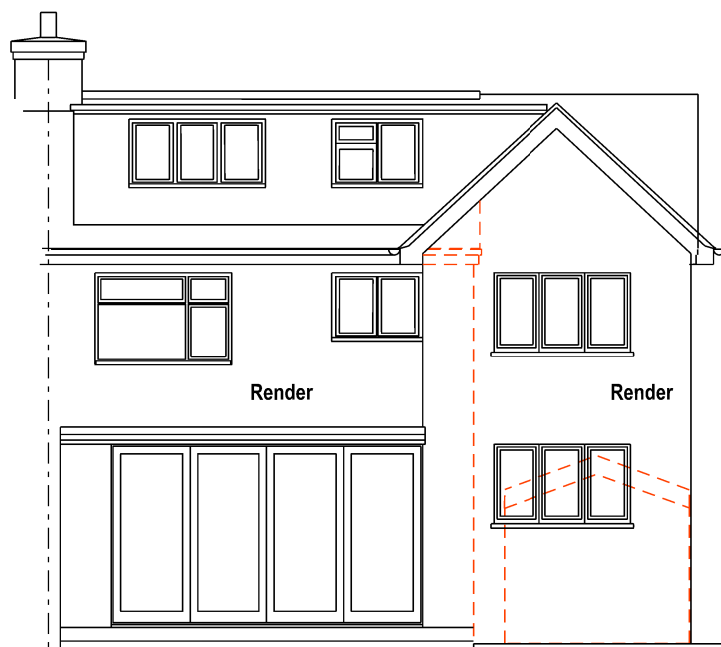


REAR ELEVATION PROPOSED  
SCALE 1:100

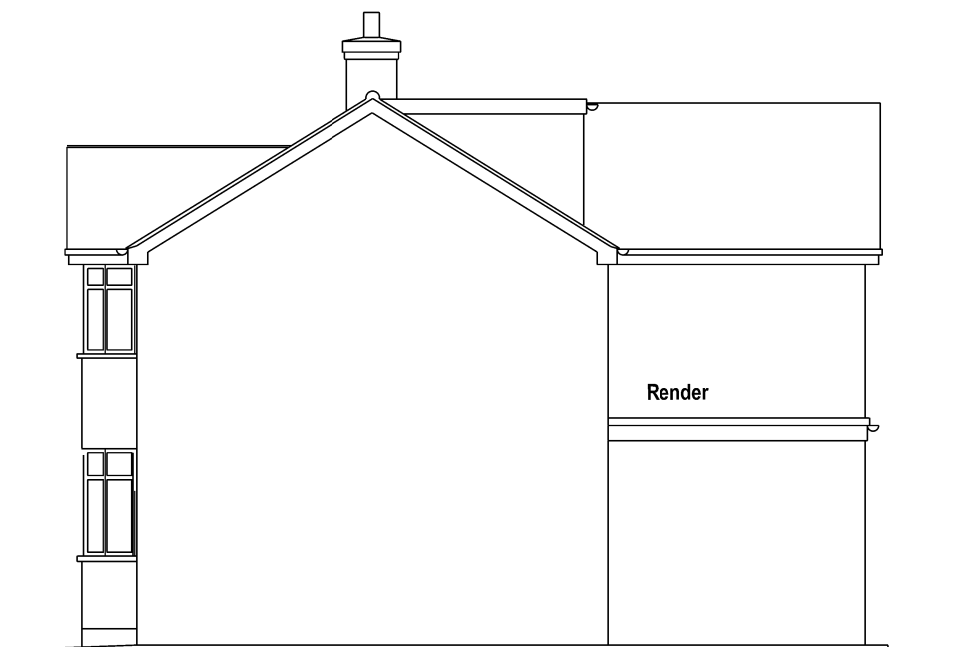


SIDE ELEVATION SECTION PROPOSED  
SCALE 1:100

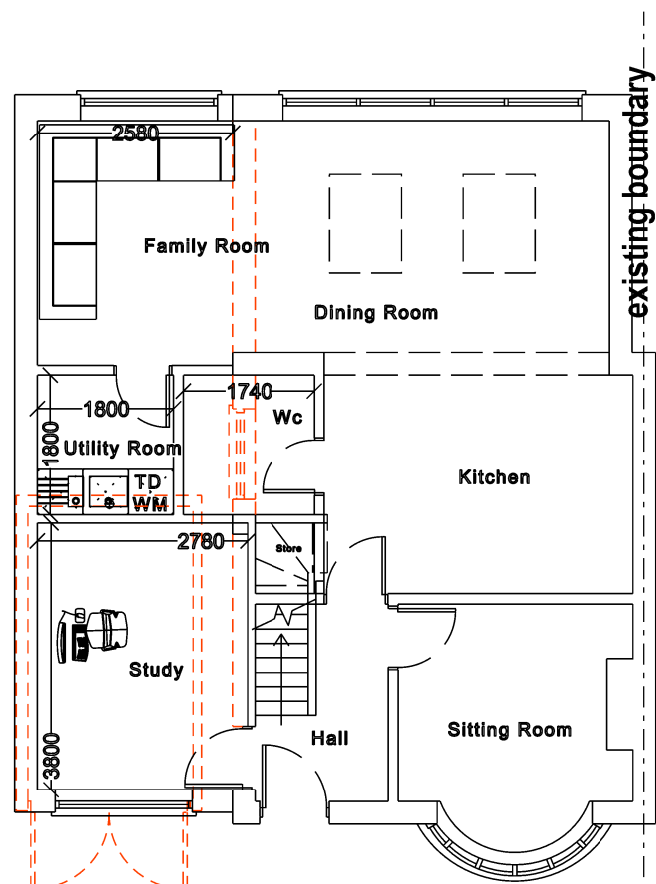


GROUND FLOOR PLAN PROPOSED  
SCALE 1:100

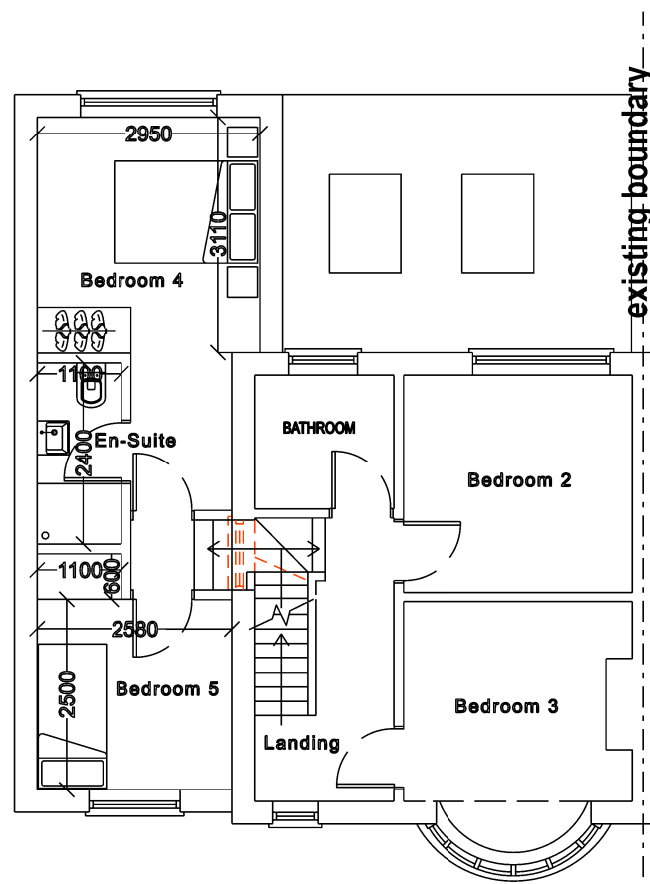

1st FLOOR PLAN PROPOSED  
SCALE 1:100

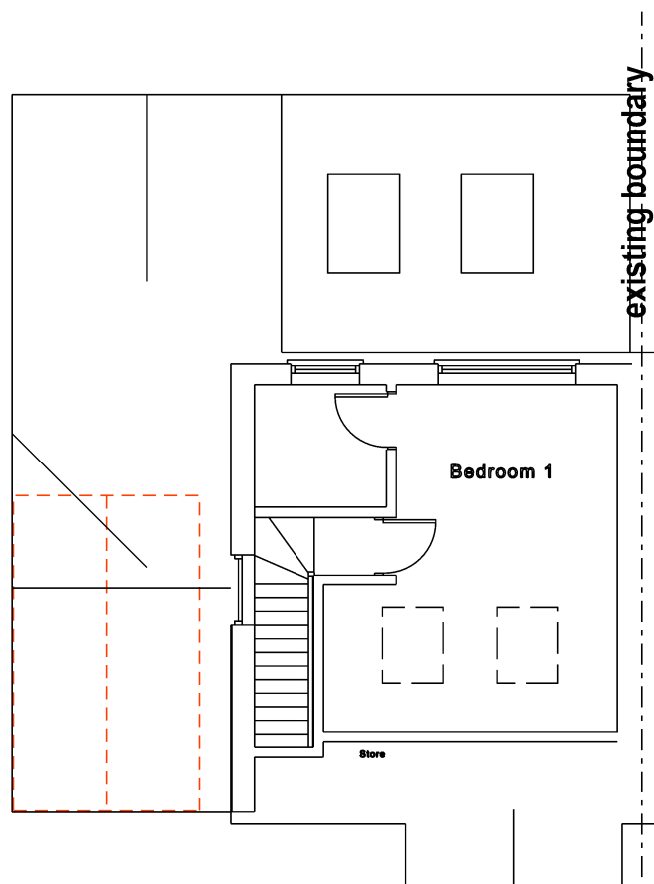

LOFT PLAN PROPOSED  
SCALE 1:100

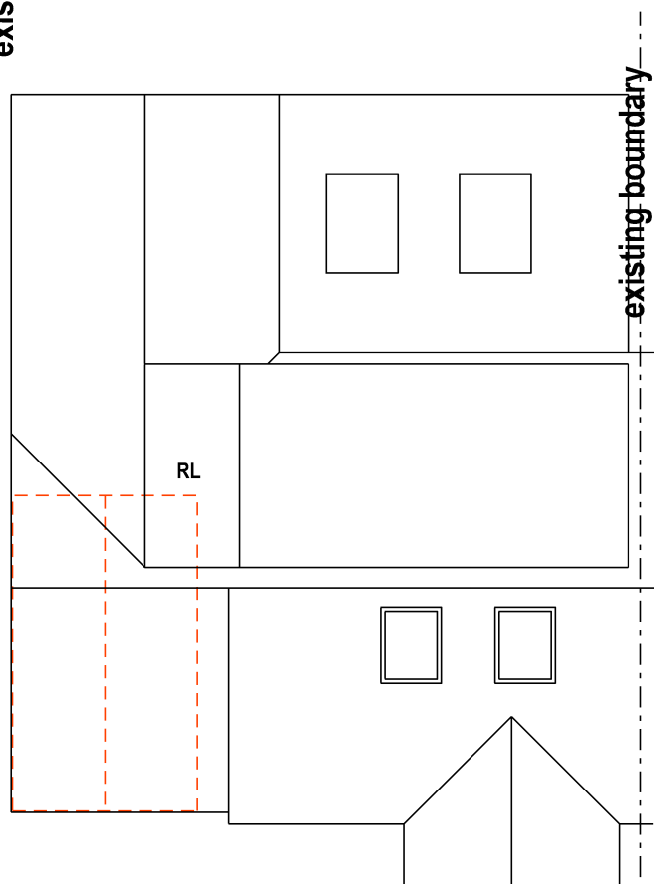

ROOF PLAN PROPOSED  
SCALE 1:100



#### NOTES:

Figured dimensions are to be used in preference to scaled dimensions.

Contractors to verify all dimensions on site before commencing any work or shop drawing.

Any discrepancies between these drawings and the actual situation encountered on site should be conveyed to Berkeley & Brown and / or contract administrator immediately.

All work to comply with the latest relevant code of practice, British Standards and Building Regulations.


No part of this drawing may be reproduced without the permission of Berkeley & Brown.

© Berkeley & Brown 2020




#### SITE LOCATION PLAN

SCALE 1:1250

 

#### SITE BLOCK PLAN

SCALE 1:200

 

B.B. Refer to Structural Engineers details & spec for structural information.	
COPYRIGHT@this drawing is copyright and must not be copied or reproduced without the written consent of Berkeley&Brown	
1 This drawing must not be scaled 2 The Contractor is to check all levels and all dimensions on site 3 All works are to be to the satisfaction of Local and Statutory Authorities and in accordance with current Building Regulations and Codes of Practice	
Revisions: 002	
Stage	Date
Client	
Title PLANS AS EXISTING AND PROPOSED	
Project	21 Tiverton Road Rusling Middx W4 0BW
Date Drawn	NOVEMBER 2020 AJWB
Scale	1/100/200/1250
Project No.	0237
Drawing No.	01 A1
BERKELEY & BROWN Planning & Architecture	
45 BERKELEY AVE CHESHAM BUCKS HP5 2RW email: info@berkeleyandbrown.com website: www.berkeleyandbrown.com tel: 01494 583152	