



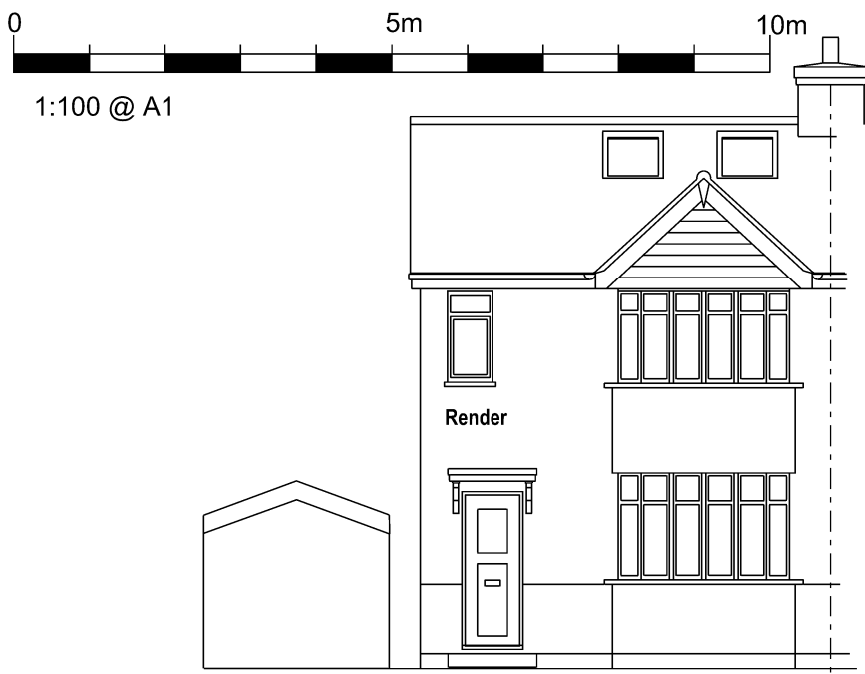


FRONT ELEVATION EXISTING
SCALE 1:100

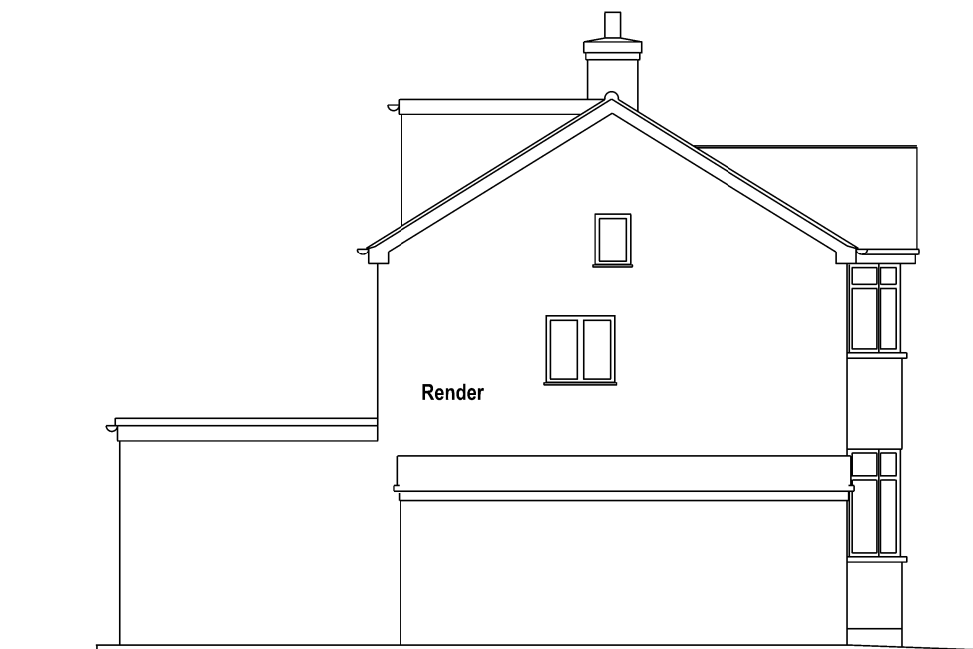


SIDE ELEVATION EXISTING
SCALE 1:100




REAR ELEVATION EXISTING
SCALE 1:100

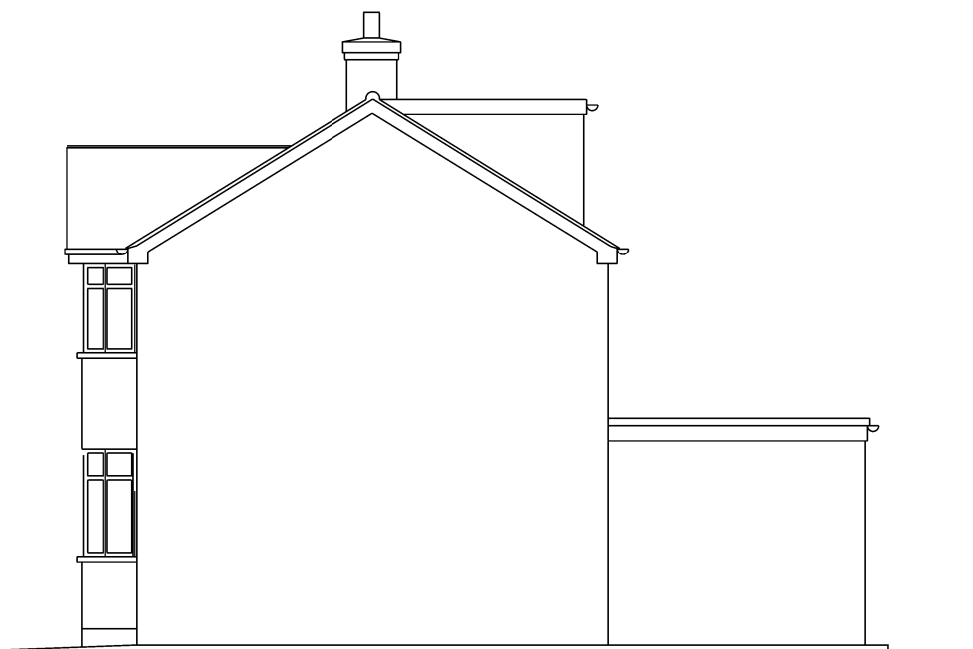


SIDE ELEVATION SECTION EXISTING
SCALE 1:100

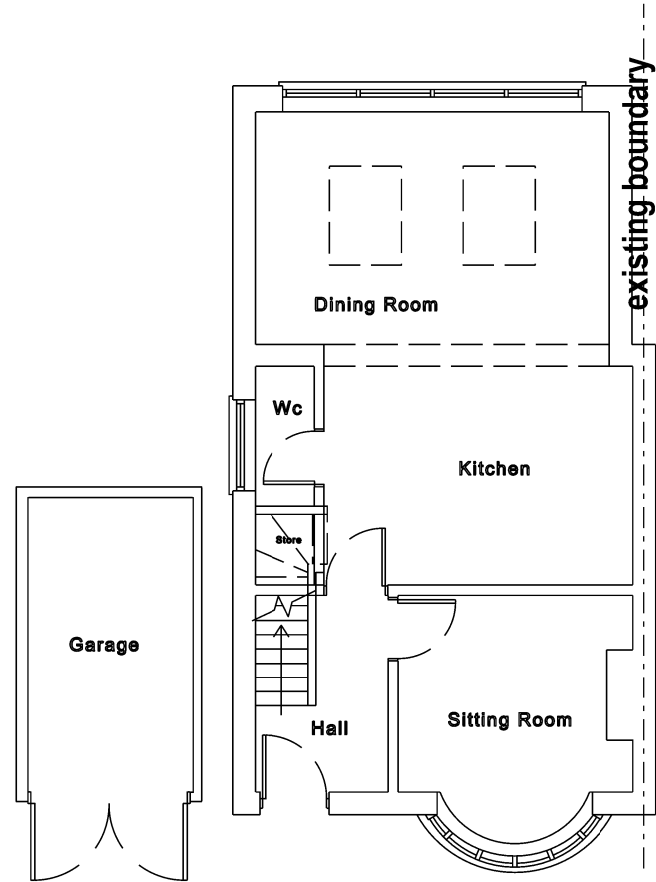


GROUND FLOOR PLAN EXISTING
SCALE 1:100

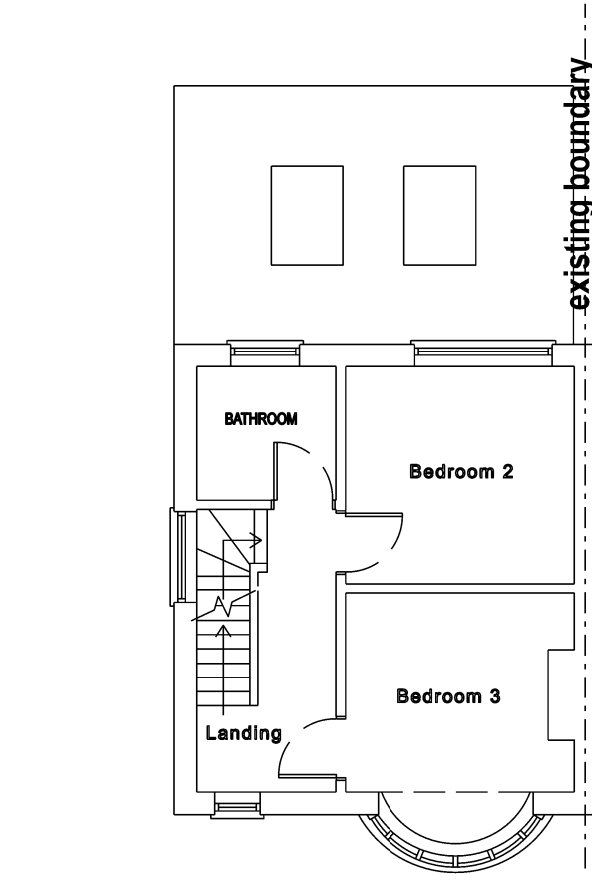

1st FLOOR PLAN EXISTING
SCALE 1:100

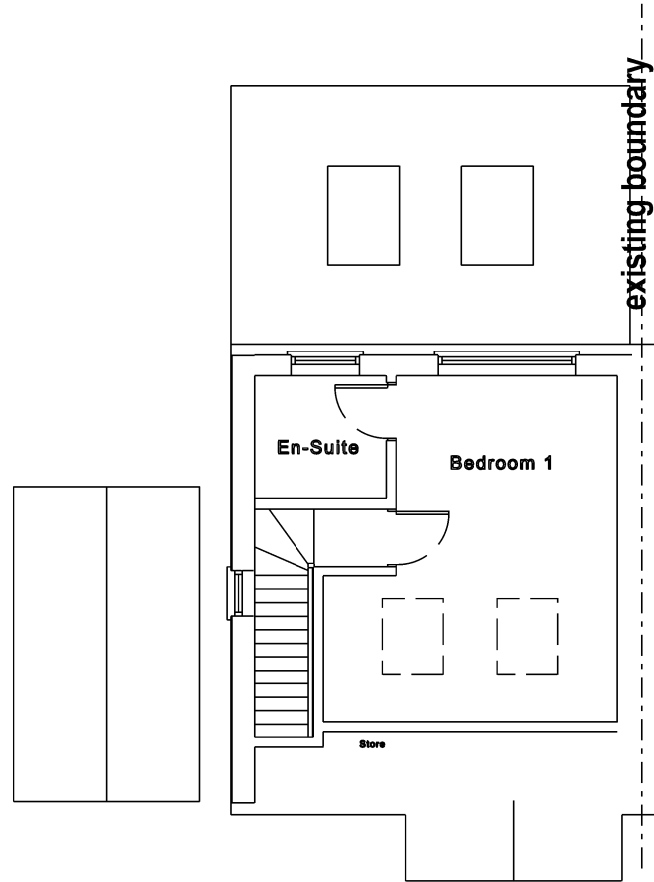

LOFT PLAN EXISTING
SCALE 1:100

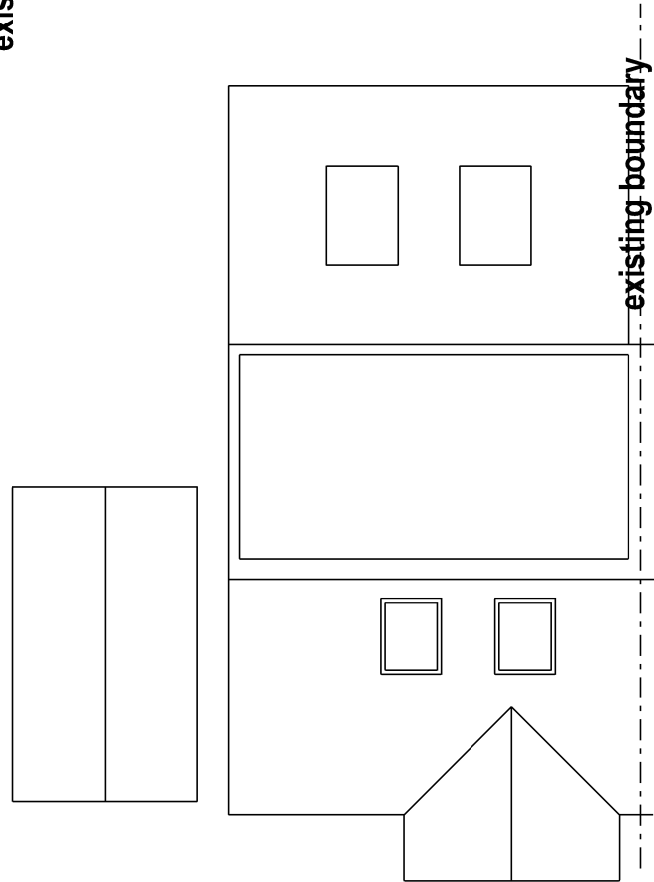


ROOF PLAN EXISTING
SCALE 1:100



SITE LOCATION PLAN
SCALE 1:1250




FRONT ELEVATION PROPOSED
SCALE 1:100

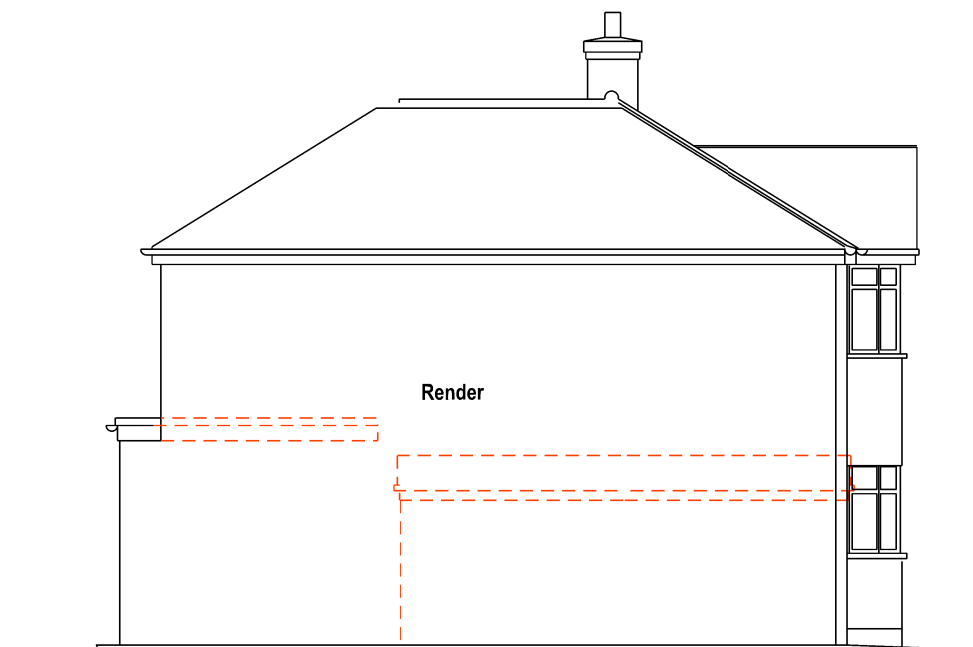


SIDE ELEVATION PROPOSED
SCALE 1:100




REAR ELEVATION PROPOSED
SCALE 1:100

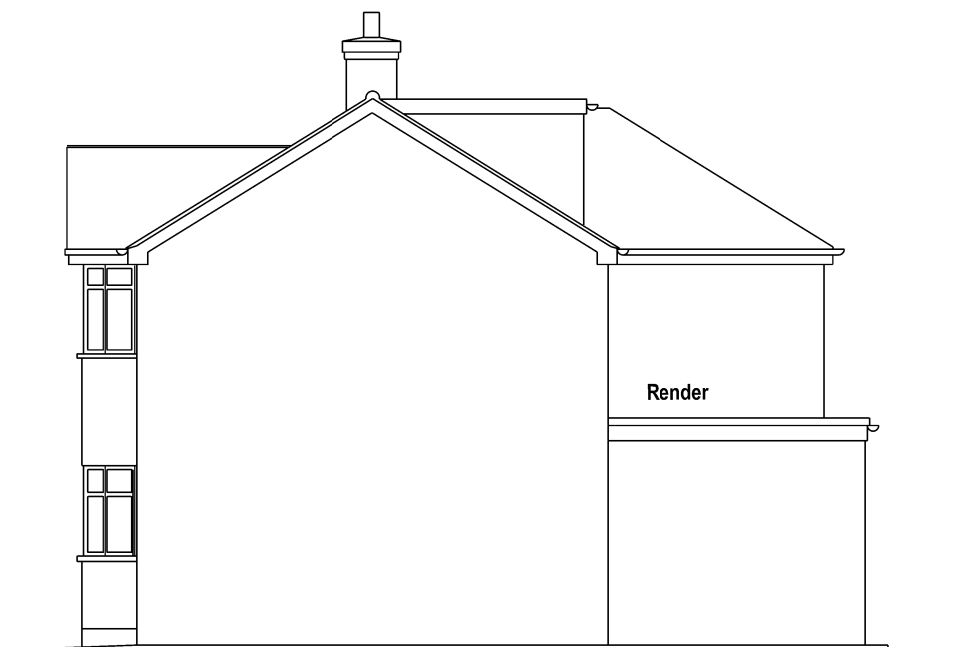


SIDE ELEVATION SECTION PROPOSED
SCALE 1:100

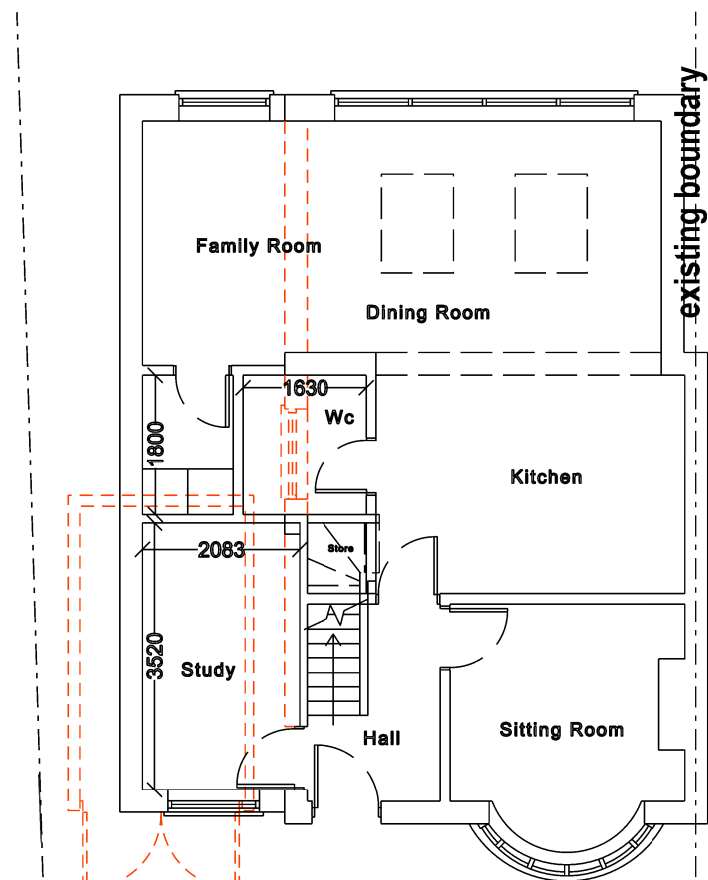


GROUND FLOOR PLAN PROPOSED
SCALE 1:100

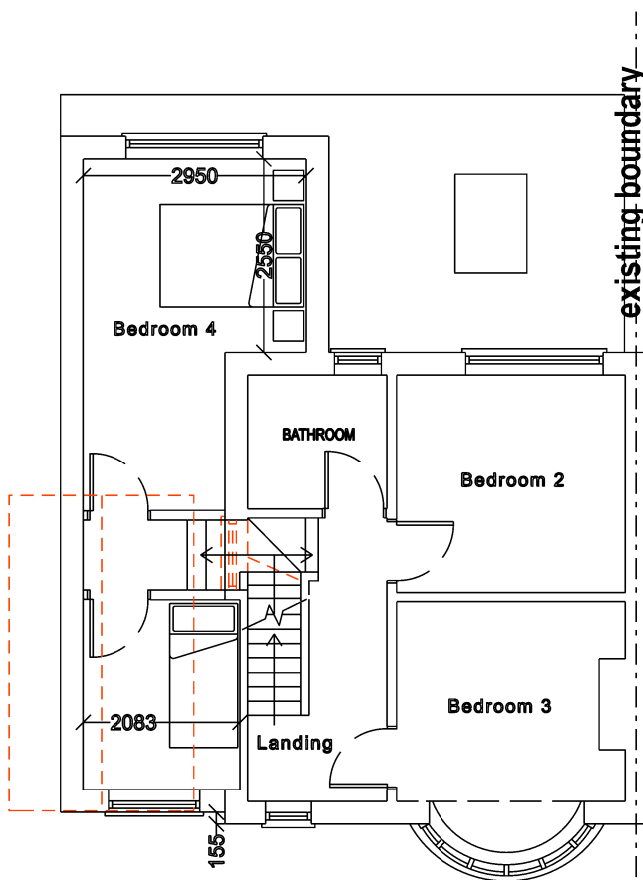

1st FLOOR PLAN PROPOSED
SCALE 1:100

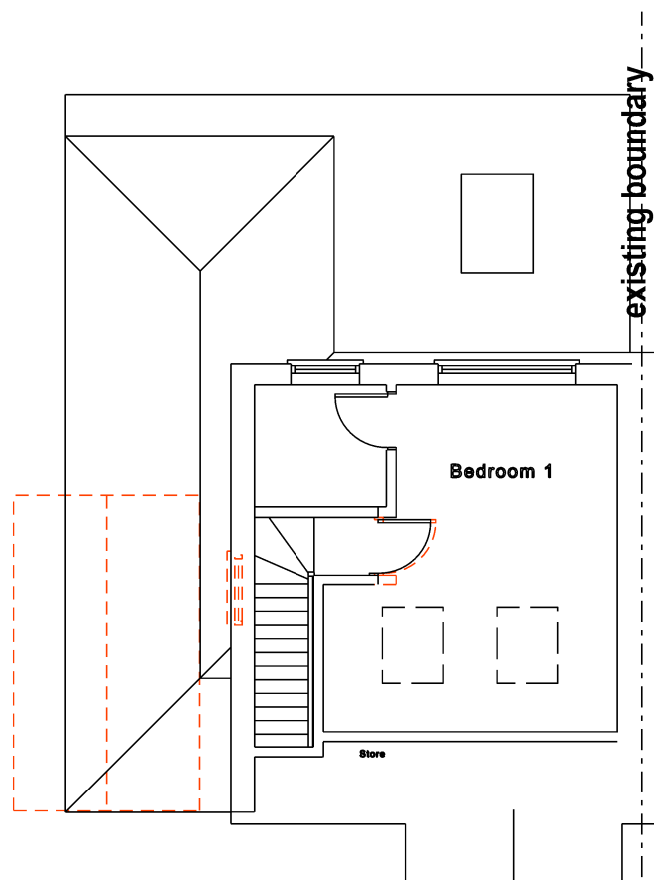


LOFT PLAN PROPOSED
SCALE 1:100

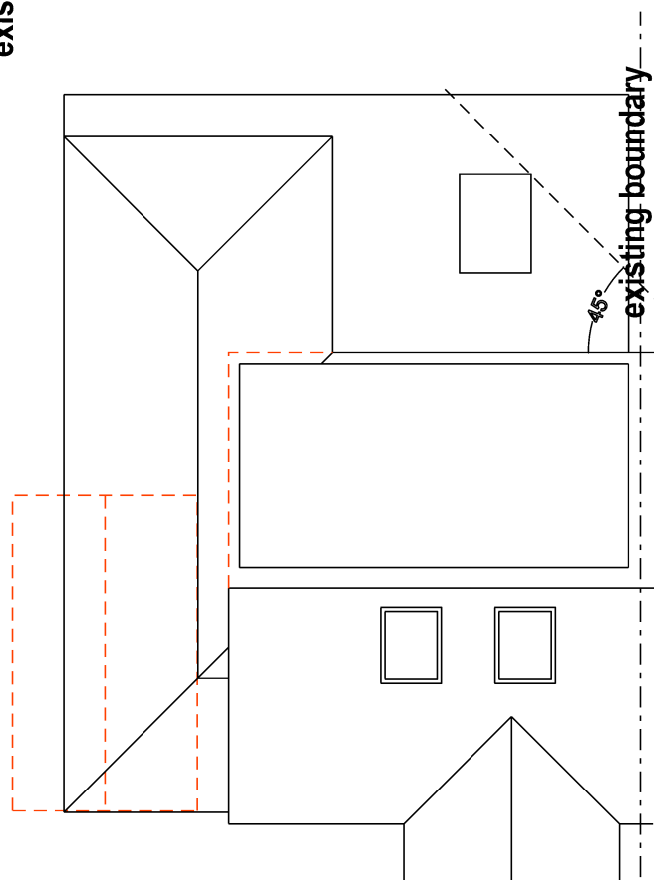

ROOF PLAN PROPOSED
SCALE 1:100

dotted blue line denotes volume of refused scheme

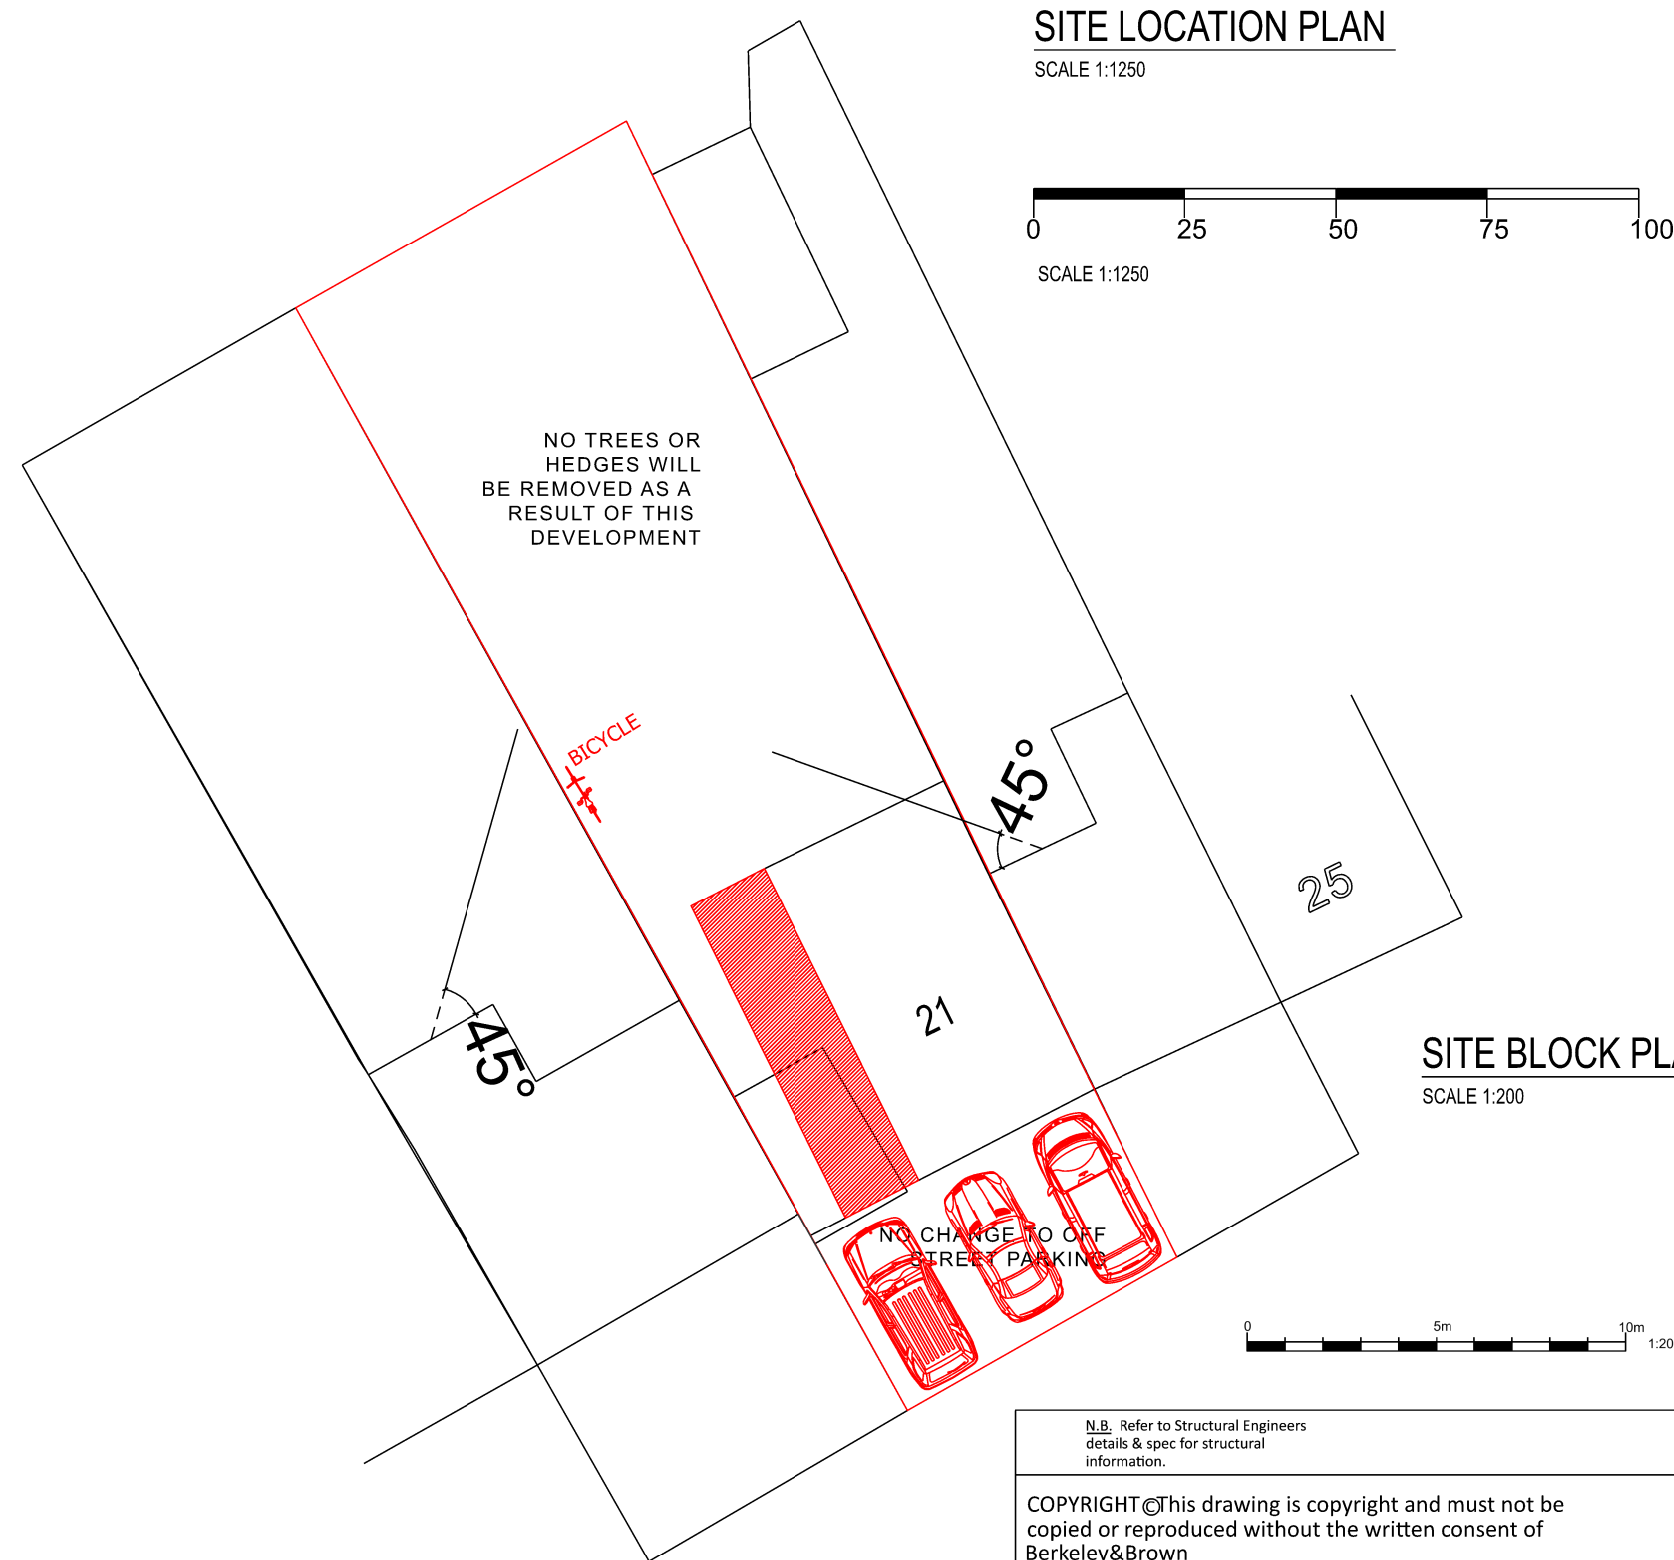

SITE BLOCK PLAN
SCALE 1:200



0 25 50 75 100
SCALE 1:200 @ A1

COPYRIGHT@this drawing is copyright and must not be copied or reproduced without the written consent of Berkeley&Brown	
1 This drawing must not be scaled	
2 The Contractor is to check all levels and all dimensions on site	
3 All works are to be to the satisfaction of Local and Statutory Authorities and in accordance with current Building Regulations and Codes of Practice	
Revisions 006	
Stage	Date
Client	
Title PLANS AS EXISTING AND PROPOSED	
Project	21 Tiverton Road Rusling Middx W4 1DBW
Date Drawn	NOVEMBER 2020 AJWB
Scale	1/100/200/1250
Project No.	0237
Drawing No.	03 A1
BERKELEY & BROWN Planning & Architecture	
45 BERKELEY AVE CHESHAM BUCKS HP5 2RW email: info@berkeleyandbrown.com website: www.berkeleyandbrown.com tel: 01494 583152	