



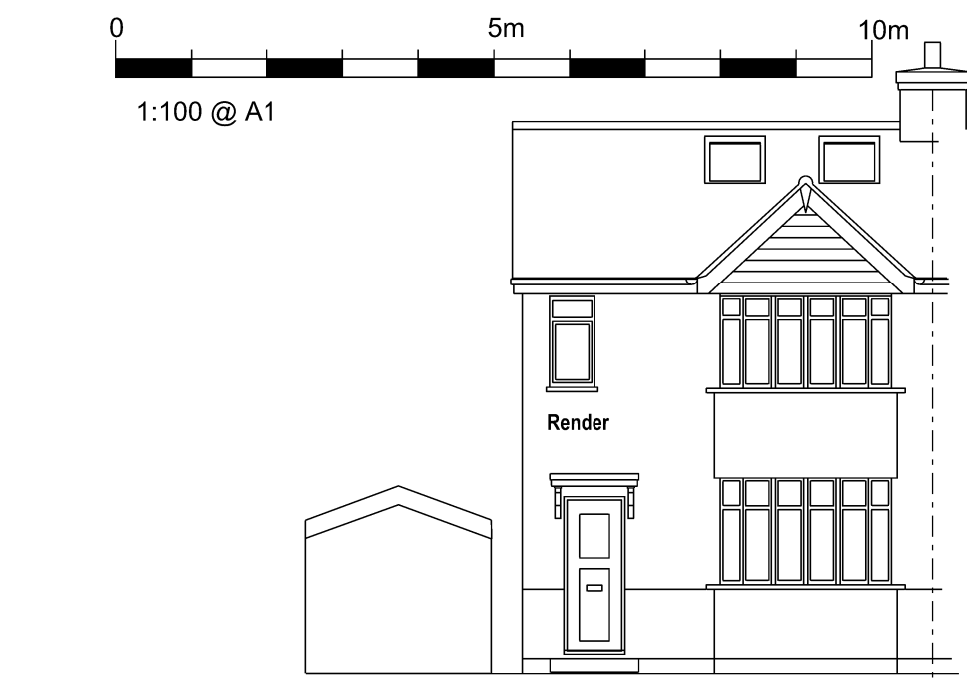

FRONT ELEVATION EXISTING

SCALE 1:100

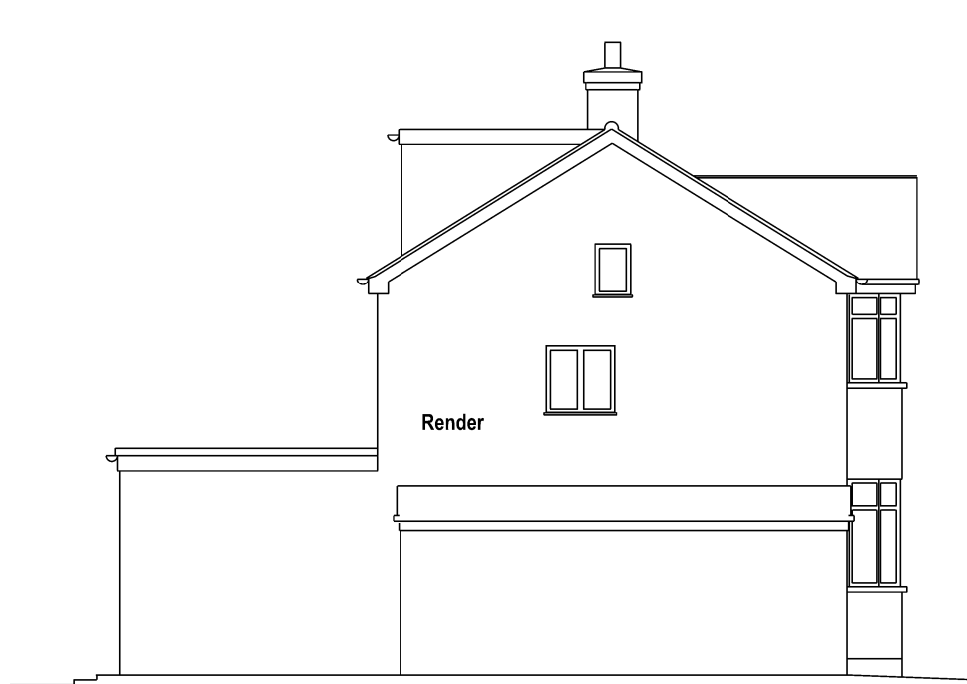


SIDE ELEVATION EXISTING

SCALE 1:100




REAR ELEVATION EXISTING

SCALE 1:100

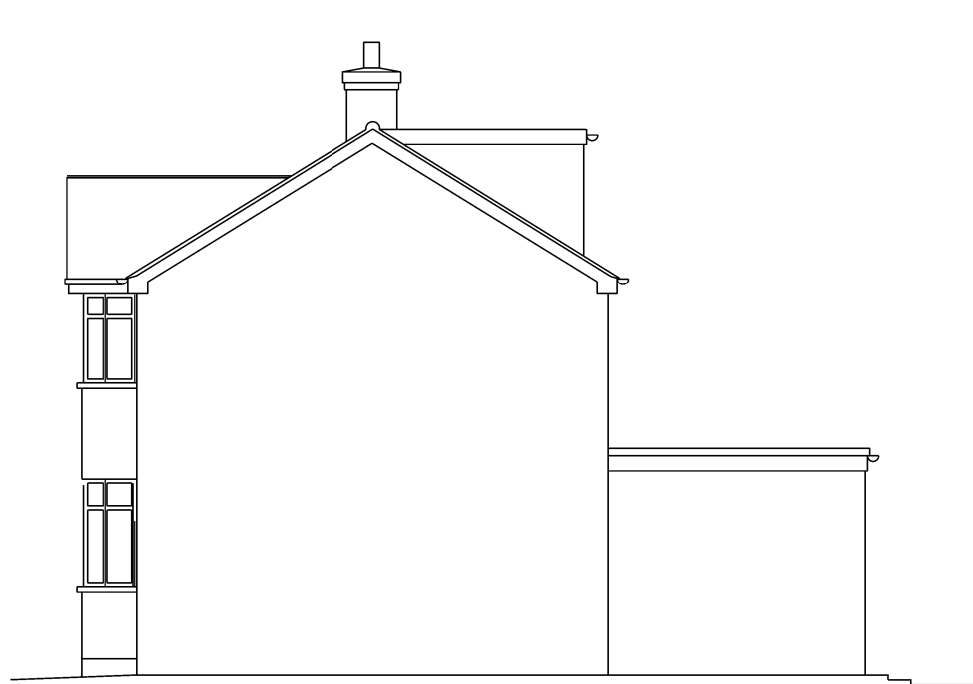


SIDE ELEVATION SECTION EXISTING

SCALE 1:100

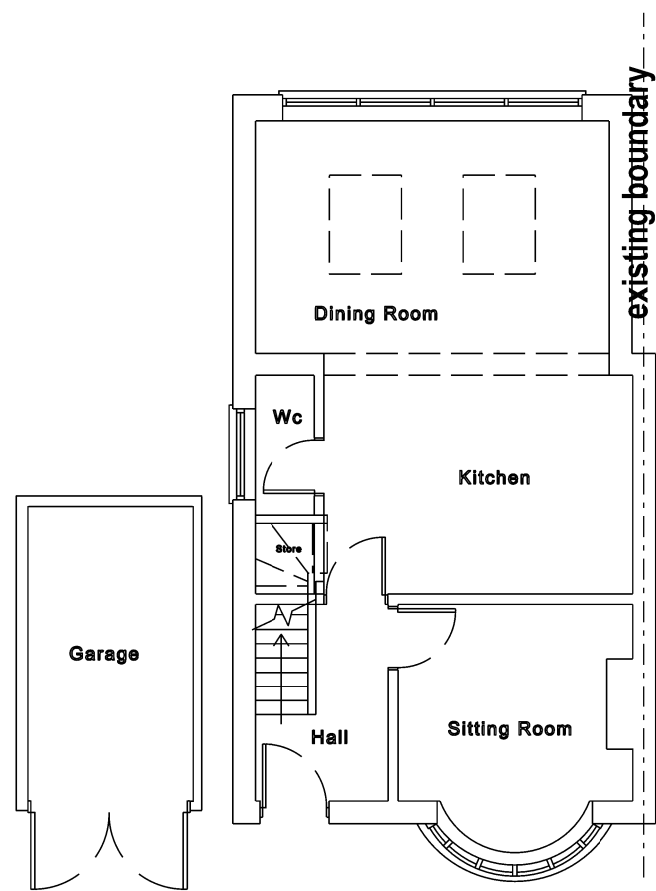


GROUND FLOOR PLAN EXISTING

SCALE 1:100

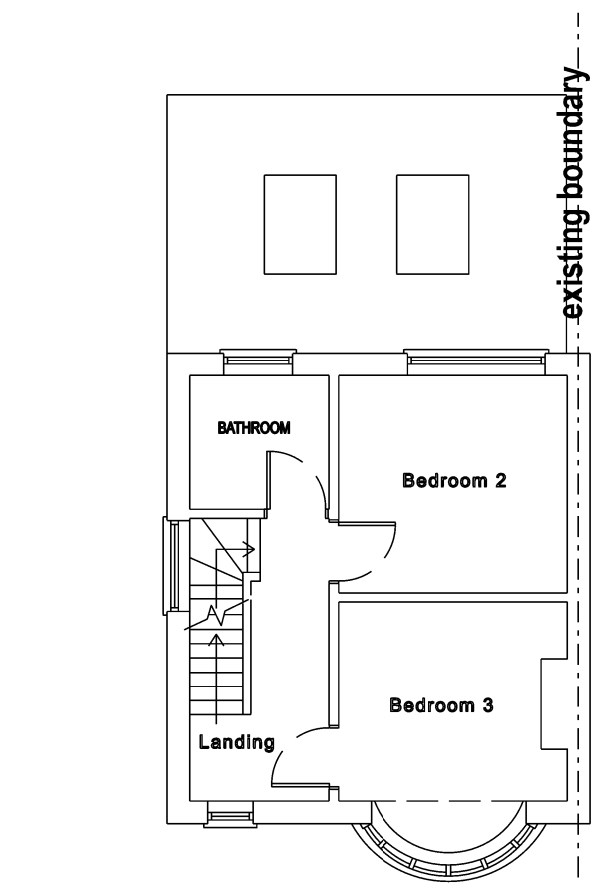


1st FLOOR PLAN EXISTING

SCALE 1:100

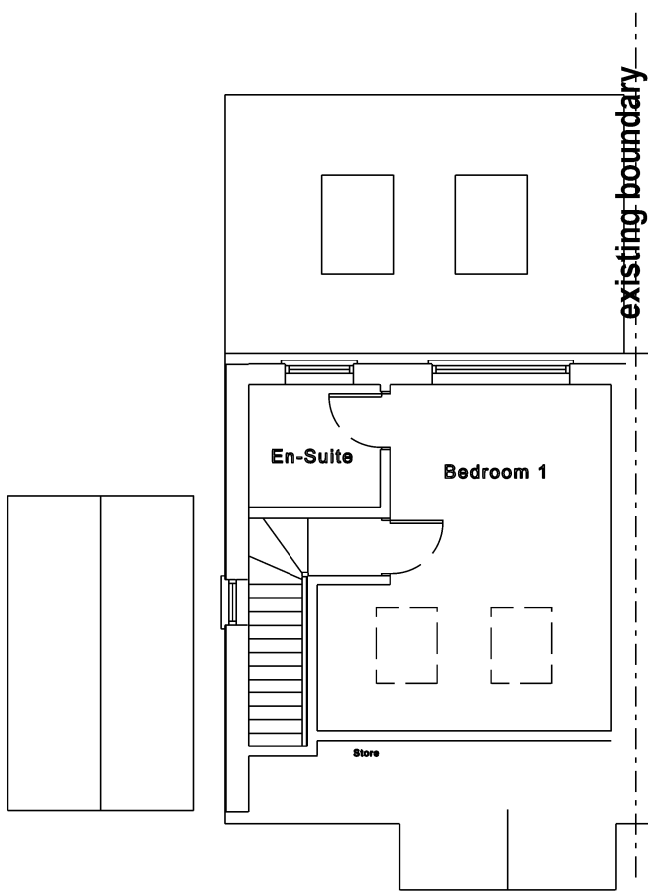

LOFT PLAN EXISTING

SCALE 1:100

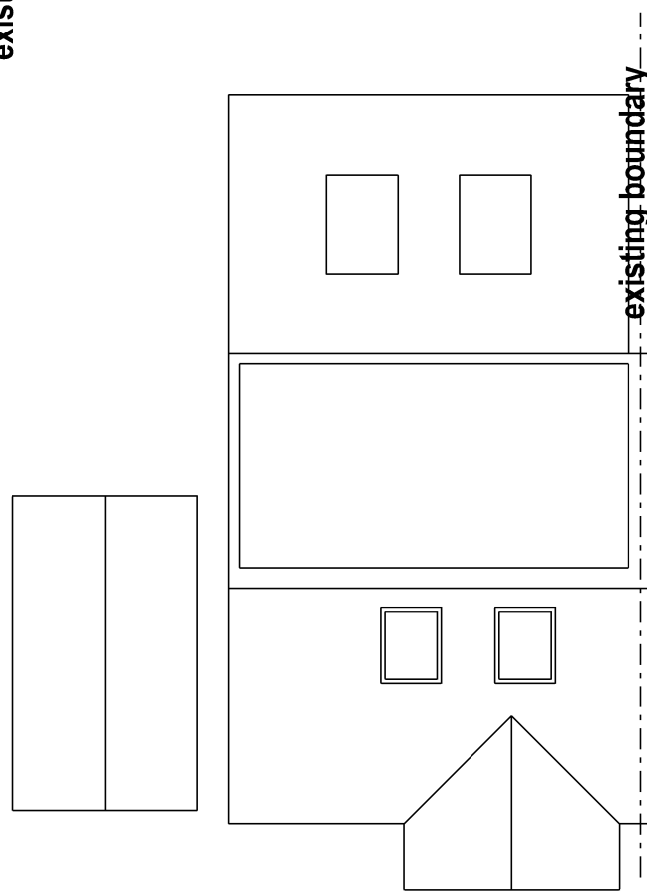


ROOF PLAN EXISTING

SCALE 1:100




SITE LOCATION PLAN

SCALE 1:1250

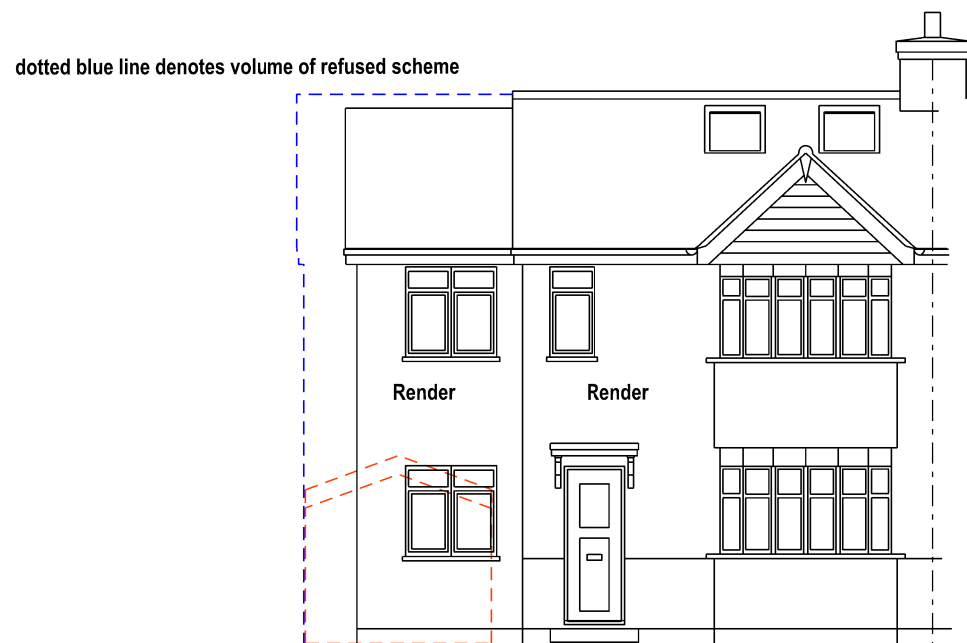


FRONT ELEVATION PROPOSED

SCALE 1:100

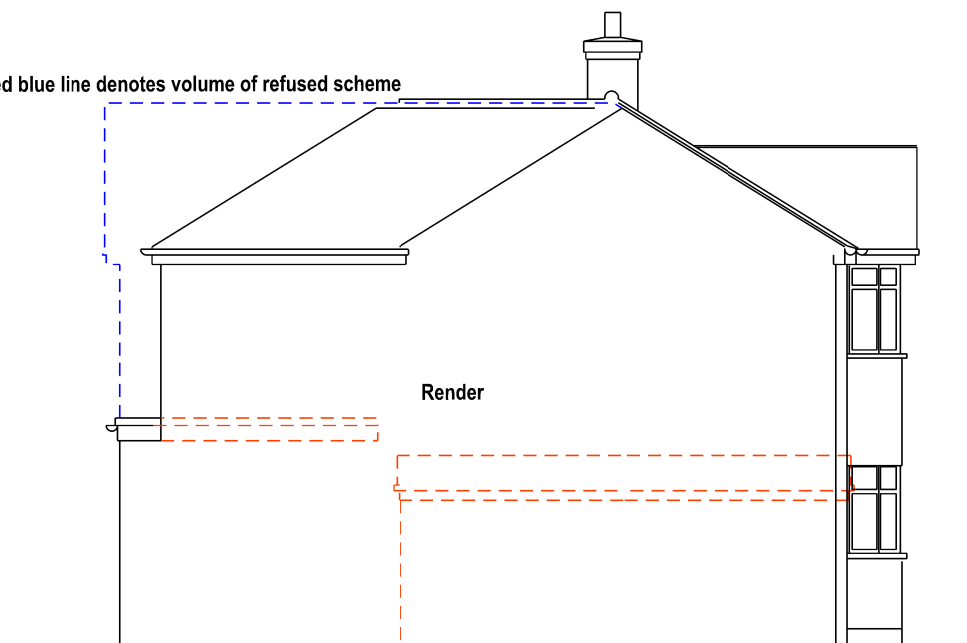


SIDE ELEVATION PROPOSED

SCALE 1:100

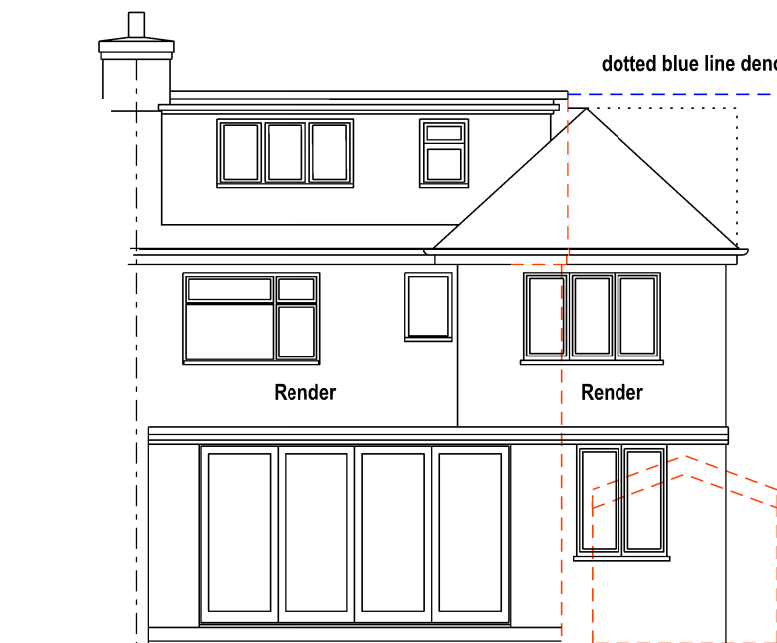


REAR ELEVATION PROPOSED

SCALE 1:100

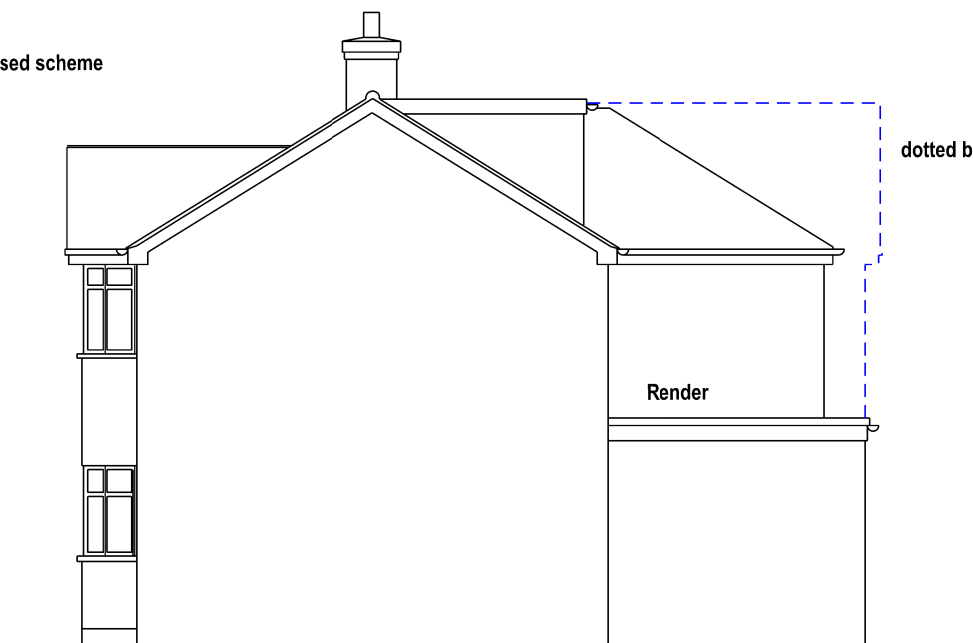


SIDE ELEVATION SECTION PROPOSED

SCALE 1:100

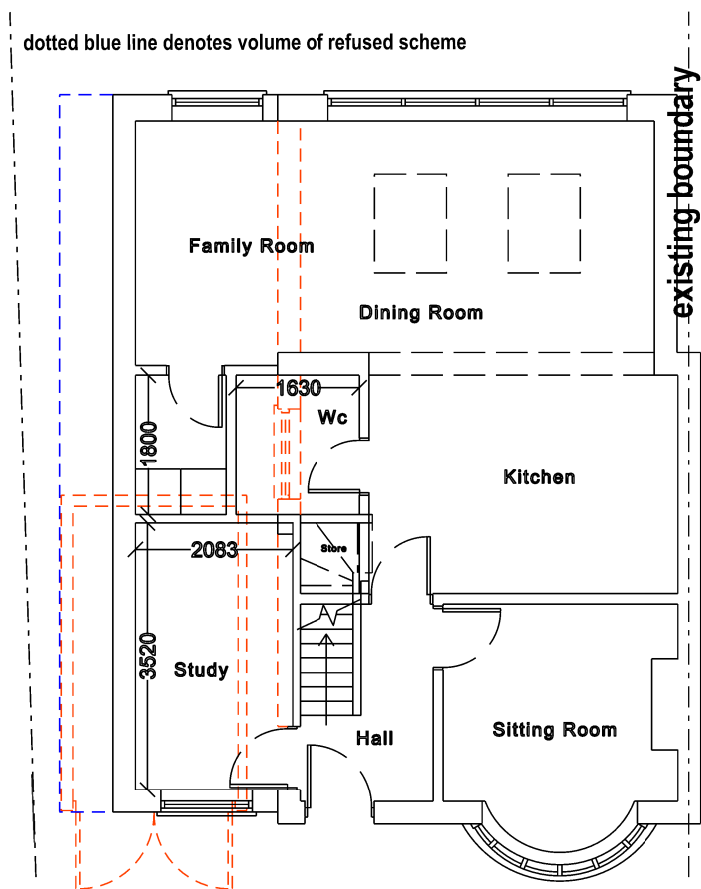


GROUND FLOOR PLAN PROPOSED

SCALE 1:100

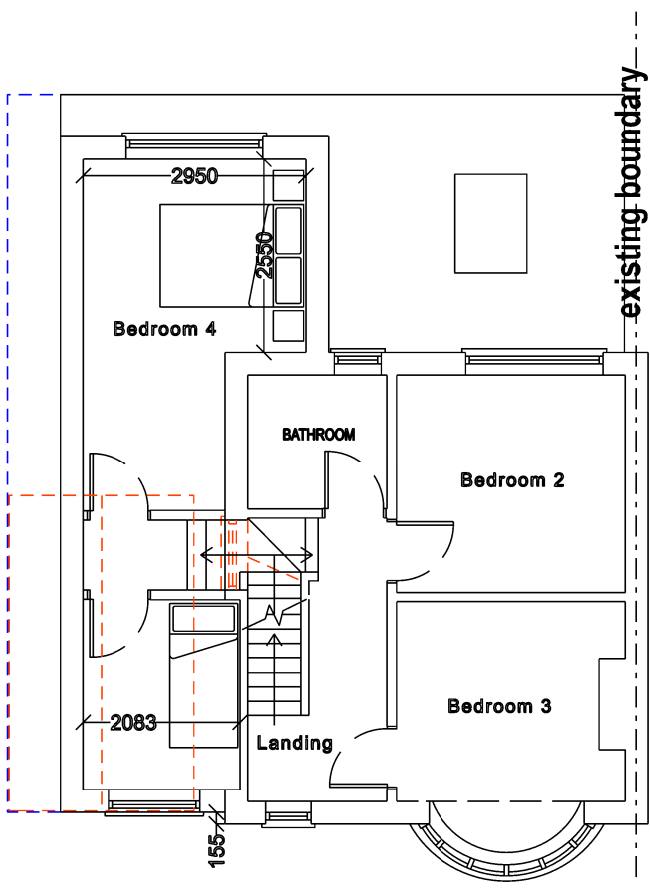


1st FLOOR PLAN PROPOSED

SCALE 1:100

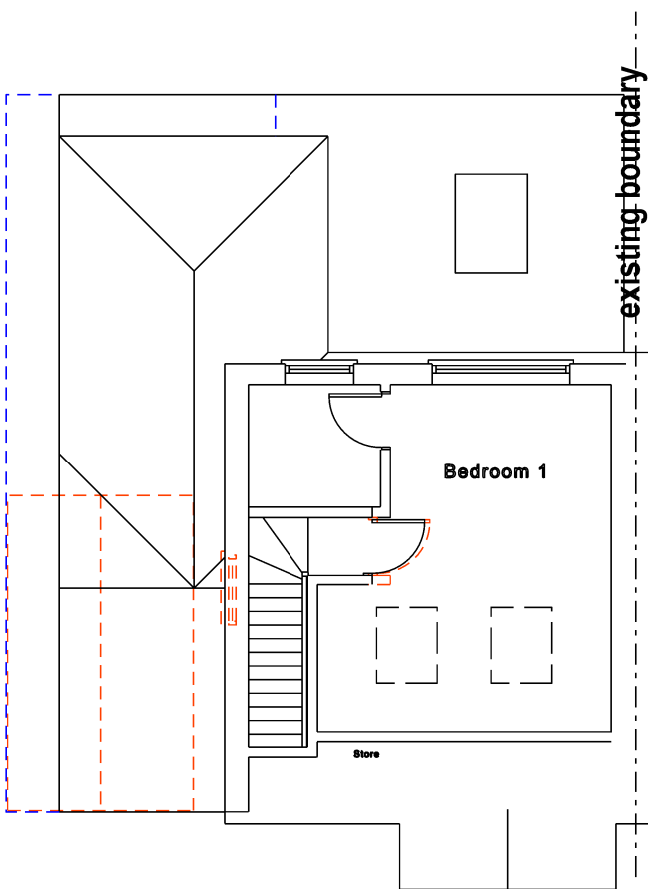


LOFT PLAN PROPOSED

SCALE 1:100

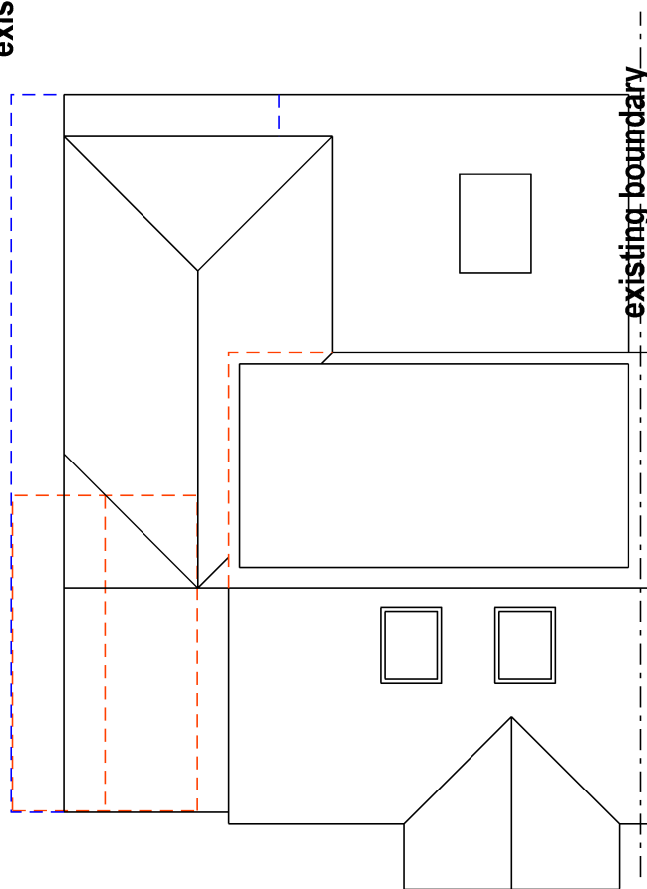

ROOF PLAN PROPOSED

SCALE 1:100

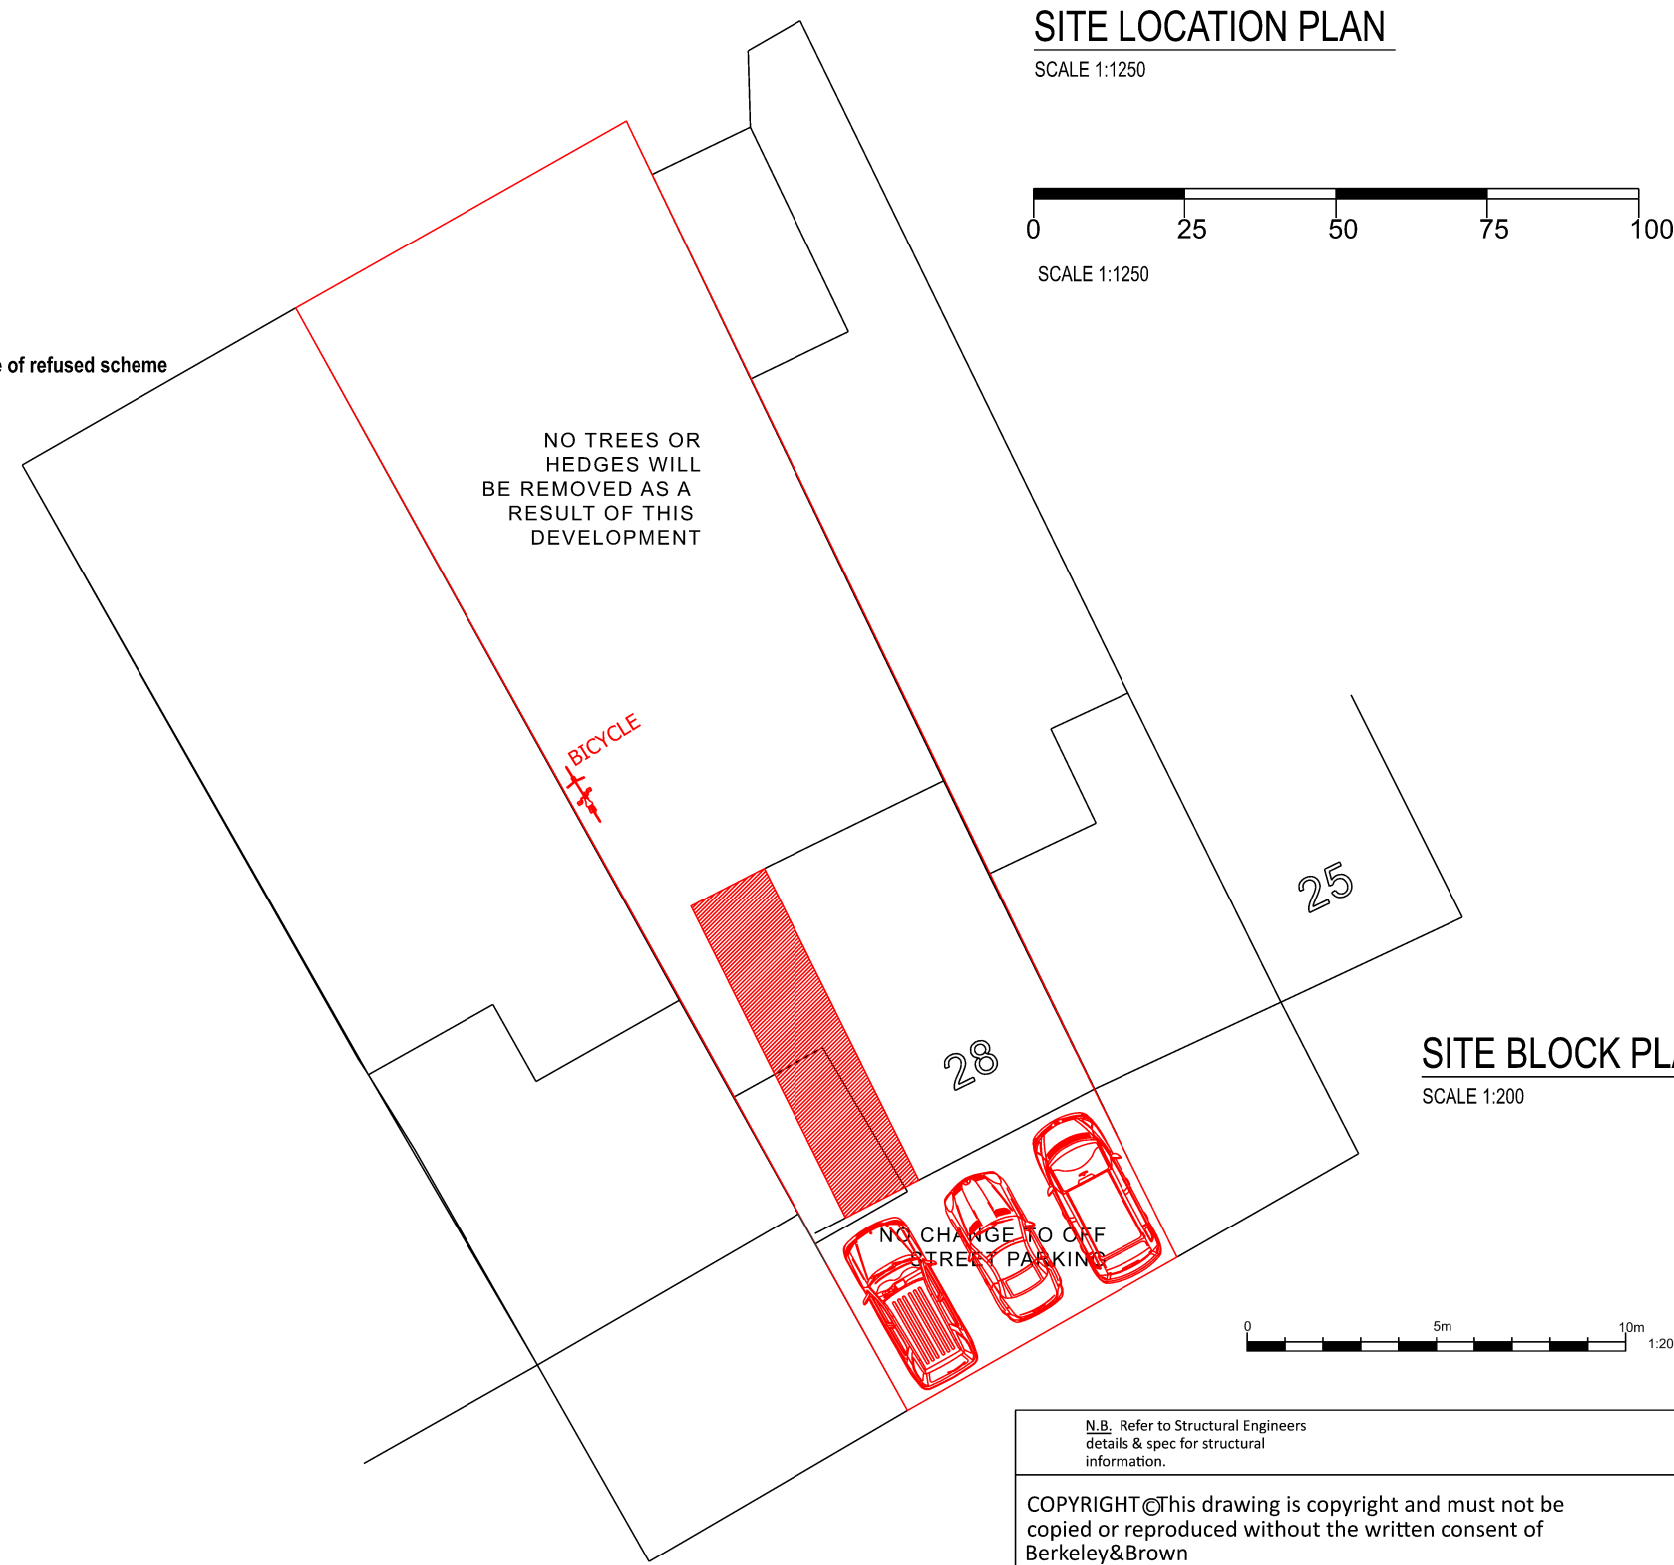

SITE BLOCK PLAN

SCALE 1:200

N.B. refer to Structural Engineers details & spec for structural information.			
COPYRIGHT @this drawing is copyright and must not be copied or reproduced without the written consent of Berkeley&Brown			
1 This drawing must not be scaled			
2 The Contractor is to check all levels and all dimensions on site			
3 All works are to be to the satisfaction of Local and Statutory Authorities and in accordance with current Building Regulations and Codes of Practice			
Revisions 000			
Stage		Date	
Client			
Title			
PLANS AS EXISTING AND PROPOSED			
Project	21 Tiverton Road Rusling Middx HA1 0BW		Date Drawn Scale
			NOVEMBER 2020 AJWB 1/100/200/1250
Project No.	0237	Drawing No.	03 - A1
BERKELEY & BROWN			
Planning & Architecture			
45 BERKELEY AVE CHESHAM BUCKS HP5 2RW			
email: info@berkeleyandbrown.com		website: www.berkeleyandbrown.com	
		tel: 01494 583152	