


Existing white uPVC double glazed windows to be retained.

Existing parapet height and coping stones to be retained.

Existing signage to be retained.

Existing white uPVC main entrance door to be retained.

Existing red brick stretcher bond to elevation.

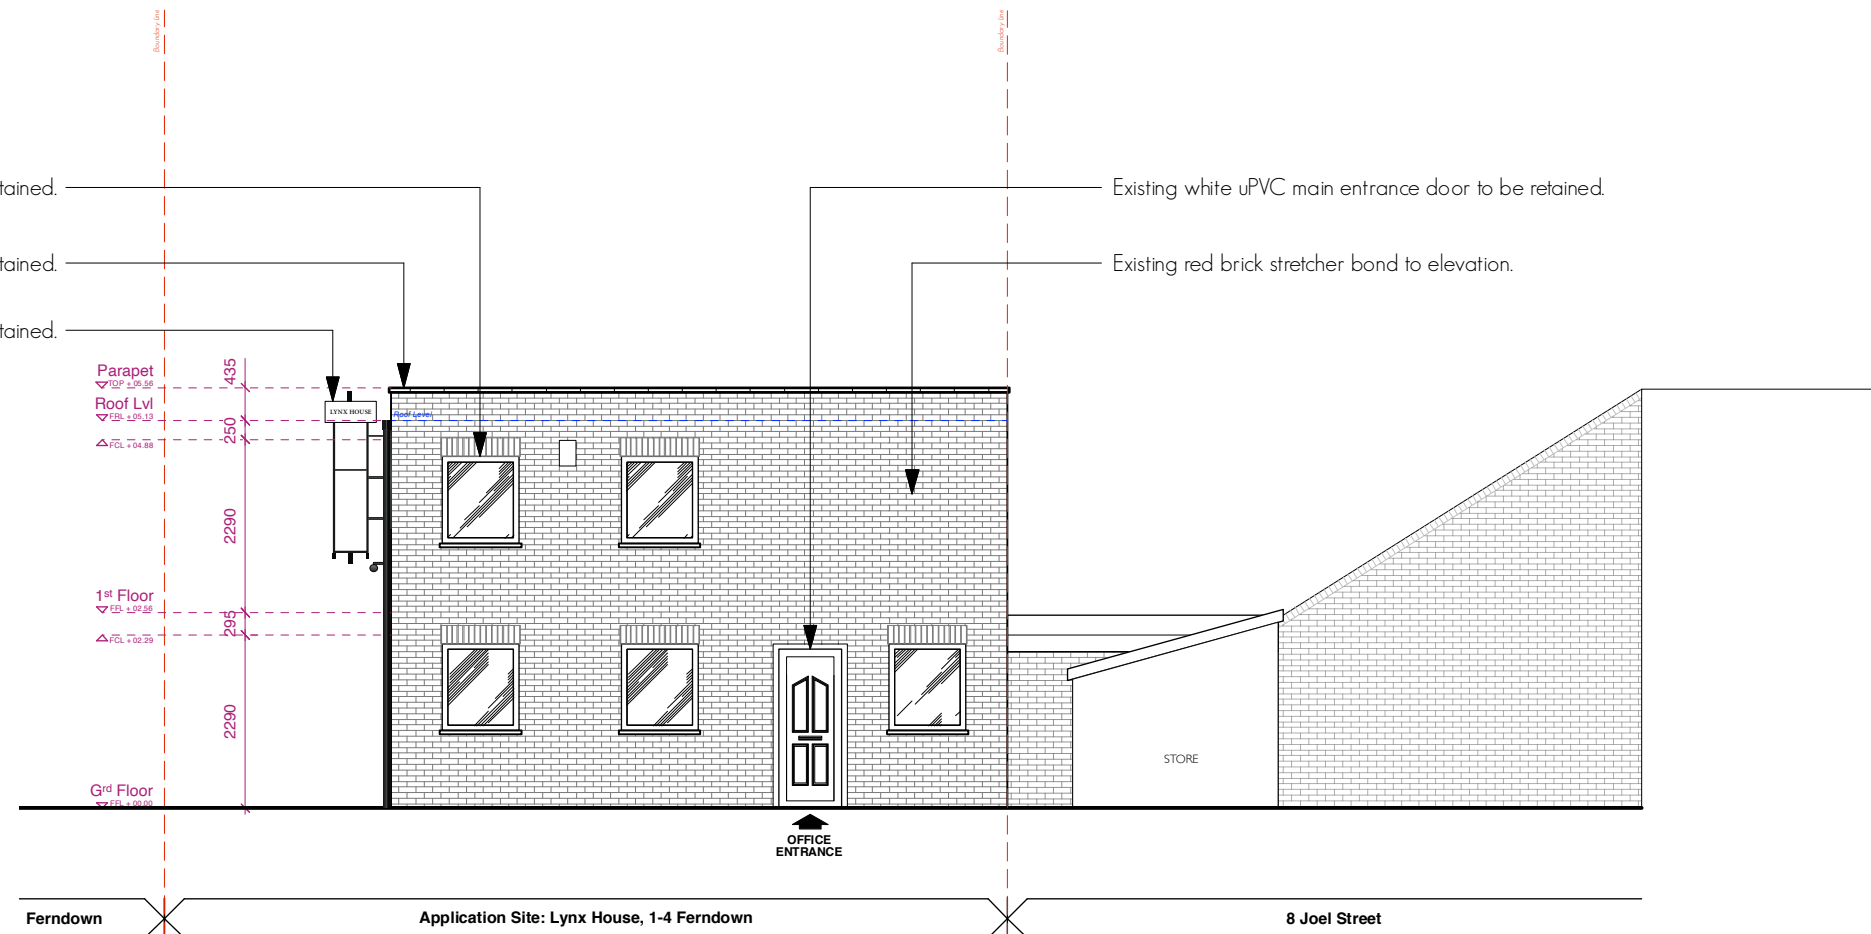

PLANNING

0 1m 2m 3m 4m 5m

EXISTING NORTH ELEVATION

00	24/02/2022	Issued for Planning
This drawing is the copyright of Sketch Studio Architects. Not to be reproduced, retained or disclosed to any unauthorised person either wholly or in part without written permission.		
Do not scale off this drawing. All indicated dimensions to be checked and verified on site by the contractor before commencement of any fabrication drawings or work whatsoever on site. Report any discrepancies to the Architect immediately.		
Drawings to be read in conjunction with relevant drawings and specification.		
© Sketch Studio Architects 2019		

PROJECT			DRAWING TITLE	
LYNX HOUSE 1-4 FERNDOWN NORTHWOOD HILLS LONDON, HA6 IPQ			EXISTING NORTH ELEVATION	
CLIENT			SKETCH STUDIO ARCHITECTS	
LYNX VENTURES LTD			Whitebeam Cottage Leckhampton Lane Cheltenham Gloucestershire GL51 4XW T: 07940 007838 E: simon@sketchstudioarchitects.com www.sketchstudioarchitects.com	
SCALE	1:100 @ A3	DATE	24/02/2022	DWG BY SF
CHECKD.	-	DWG NO. / REV.	706-EX-300-	00

