


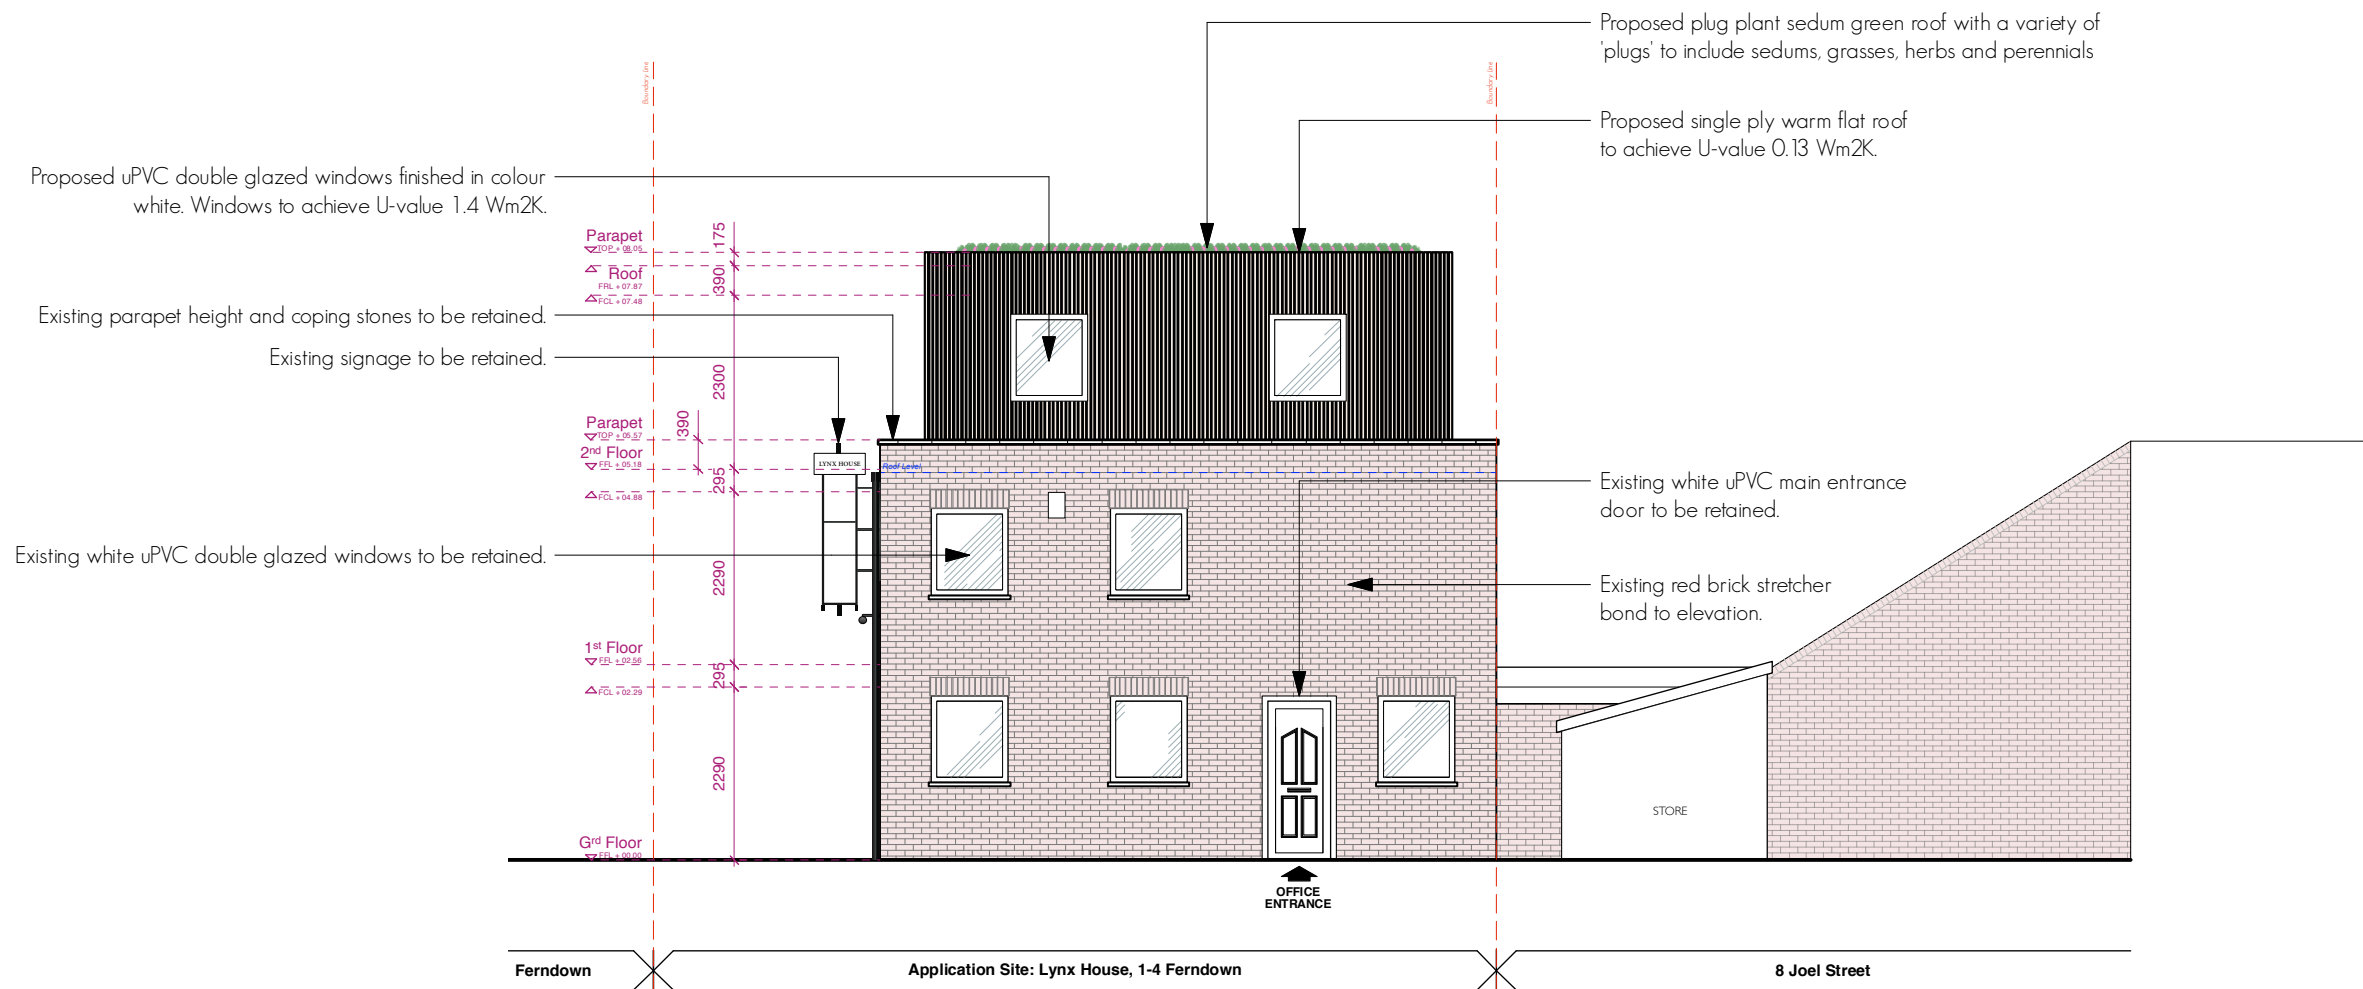

01m2m3m4m5m

PROPOSED NORTH ELEVATION

PLANNING

0024/02/2022Issued for Planning

This drawing is the copyright of Sketch Studio Architects. Not to be reproduced, retained or disclosed to any unauthorised person either wholly or in part without written permission.

Do not scale off this drawing. All indicated dimensions to be checked and verified on site by the contractor before commencement of any fabrication drawings or work whatsoever on site. Report any discrepancies to the Architect immediately.

Drawings to be read in conjunction with relevant drawings and specification.

© Sketch Studio Architects 2019

PROJECT

LYNX HOUSE 1-4 FERNDOWN
NORTHWOOD HILLS
LONDON, HA6 IPQ

CLIENT

LYNX VENTURES LTD

SCALE

1:100 @ A3

DATE

24/02/2022

DWG BY

SF

CHECKD.

-

DWG NO. / REV.

706-PL-300- 00

DRAWING TITLE

PROPOSED NORTH ELEVATION

SKETCH STUDIO ARCHITECTS

Whitebeam Cottage
Leckhampton Lane
Cheltenham
Gloucestershire
GL51 4XW
T: 07940 007838
E: simon@sketchstudioarchitects.com
www.sketchstudioarchitects.com