


Proposed roof lights to be no higher than 150mm above existing roof line

All materials used to match existing

Side facing windows to be obscure glazed and unopenable below 1.7m above FFL

 

Scale bar
(1:200)

Site plan
(1:200)

Scale bar
(1:100)

Volume of proposed roof:


$$\frac{8.6 \times 3.6 \times 4.5}{2} = 23.22$$

Volume of proposed dormer

$$\frac{3.22 \times 2.53 \times 5.5}{2} = 22.4$$

$$\text{Total} = 45.62\text{m}^3$$

No	Revision	Date
DRAWN BY: E.Hannigan Building Services Ltd 23 Hyburn Cl Bricket Wood AL2 3QX Mob: 07775 927245 E-mail: eddiehannigan@aol.com		
PROJECT DETAILS: Proposed loft conversion with rear dormer & 2 new front roof lights at 14 Sunningdale Ave, Ruislip, HA4 9SR for Mr Sen & Mrs Vandra-Sen		
SCALE: 1:100	DRAWING No: 1104	
DATE: February 2023		

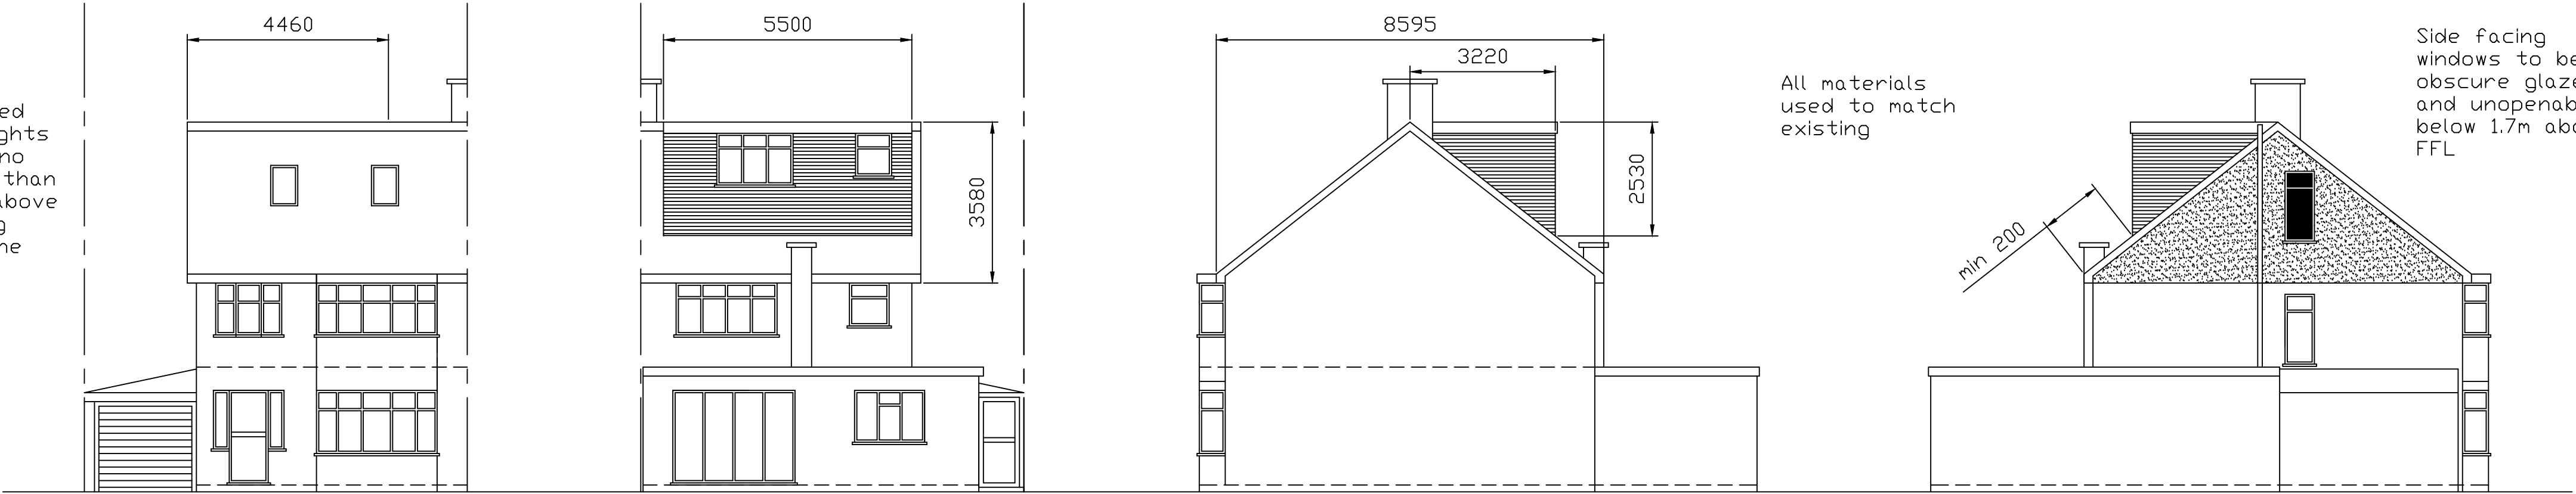


Proposed front elevation

Proposed rear elevation

Proposed side elevation

Proposed side elevation

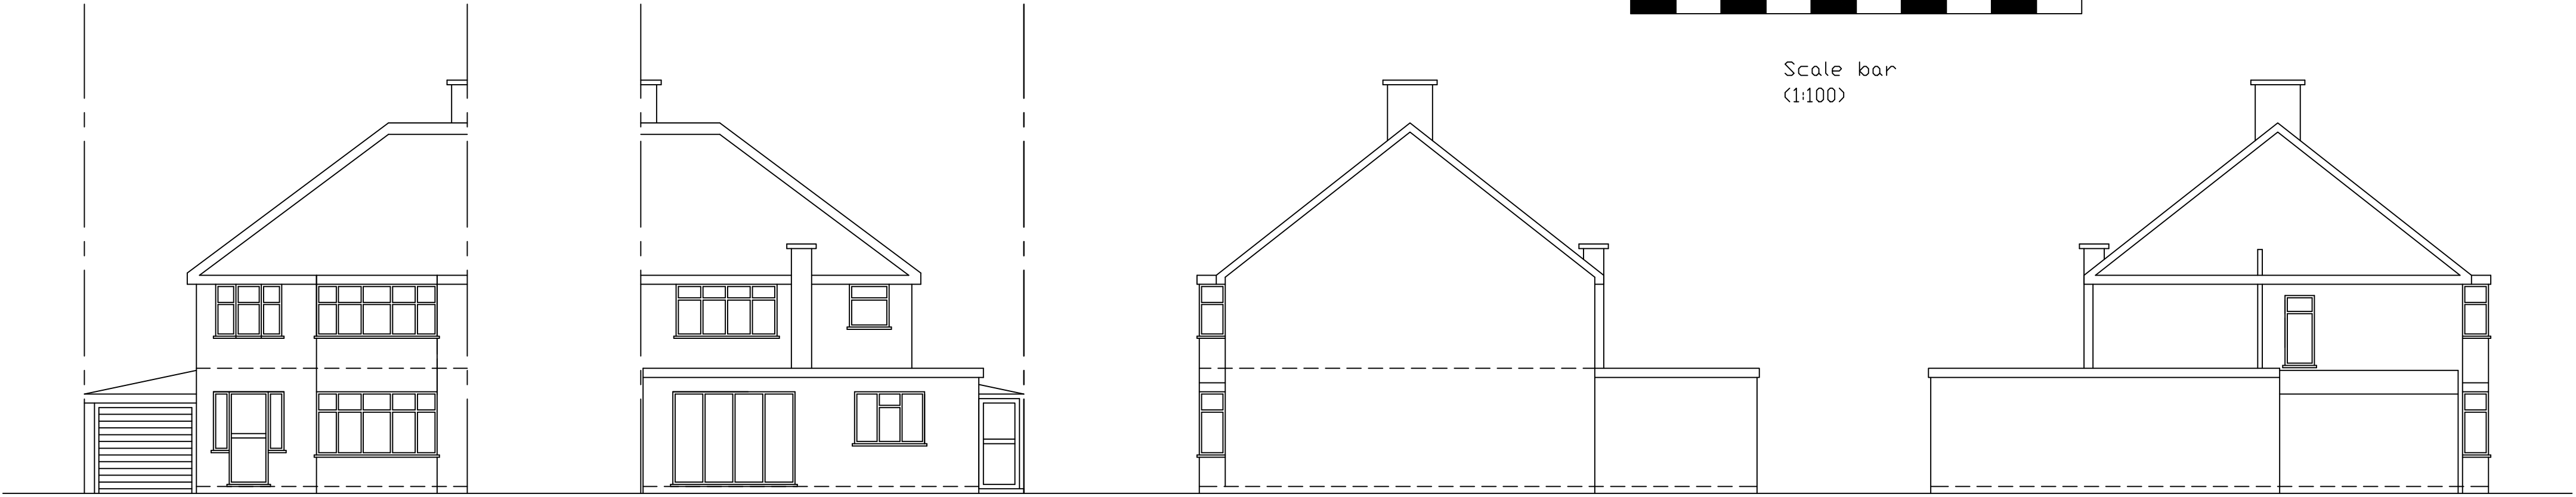


Existing front elevation


Existing rear elevation

Existing side elevation


Existing side elevation

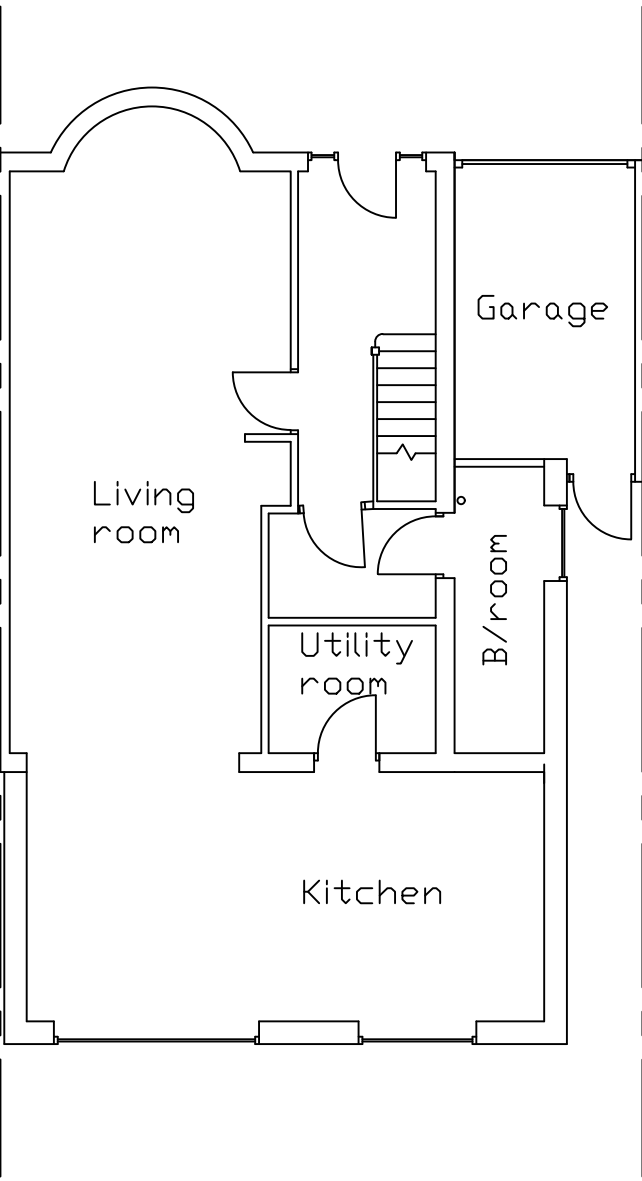


Existing ground floor plan

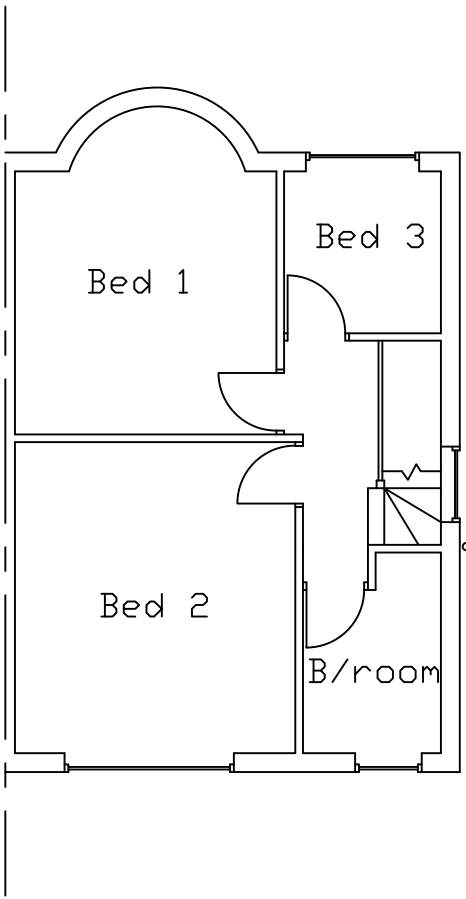


Existing first floor plan

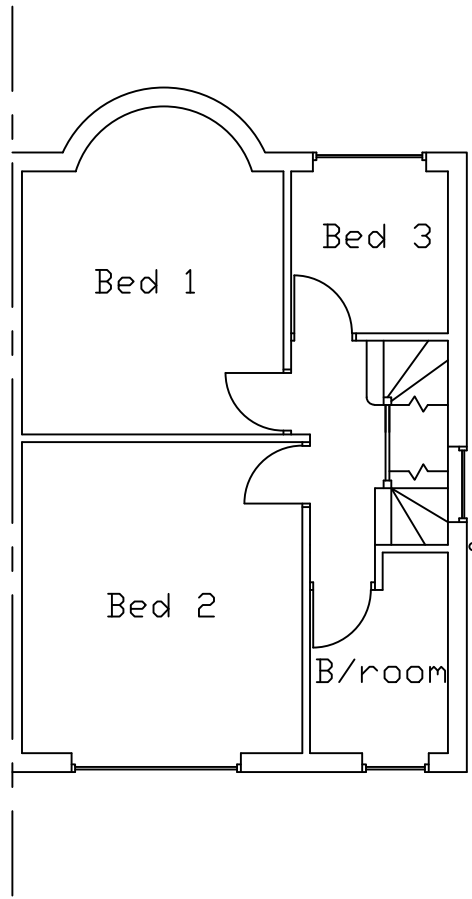


Proposed first floor plan

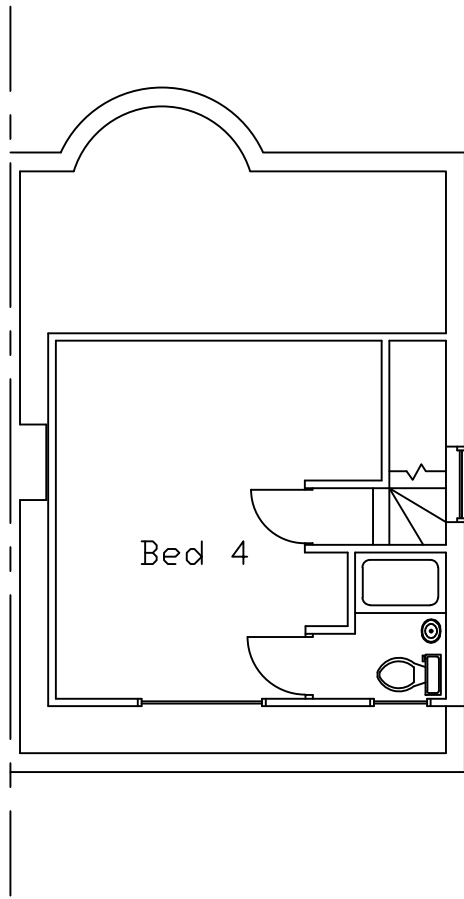

Proposed second floor plan

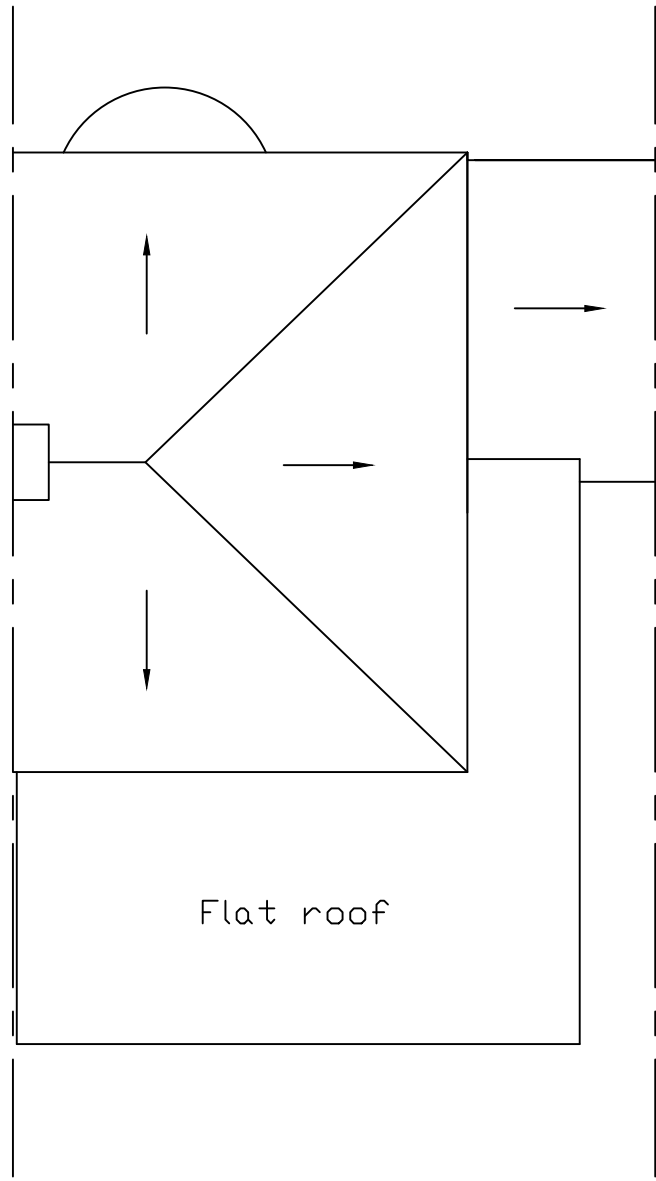

Existing roof plan

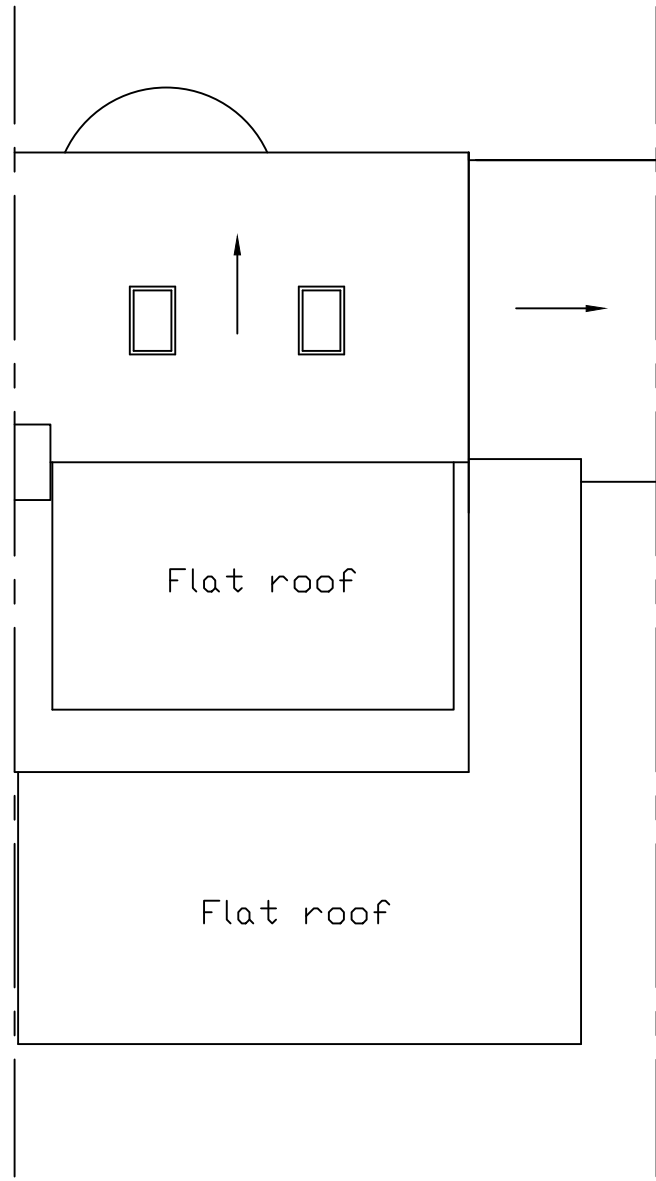

Proposed roof plan