



GENERAL NOTES
1. DO NOT SCALE FROM THIS DRAWING
2. ALL DIMENSIONS TO BE CHECKED ON SITE
3. ANY DISCREPANCIES SHOULD BE REPORTED TO THE ARCHITECT / CONTRACT ADMINISTRATOR

 

Scale 1:250
0 5 10 15m
0 15 30 45ft

Legend

- 3B5P Dplx +
- 4B6P Dplx
- 4B6P Dplx +
- 3B5P Int Dplx
- 1B2P Pfs Dplx
- 2B4P Pfs Dplx
- 3B5P Pfs Dplx
- Commercial

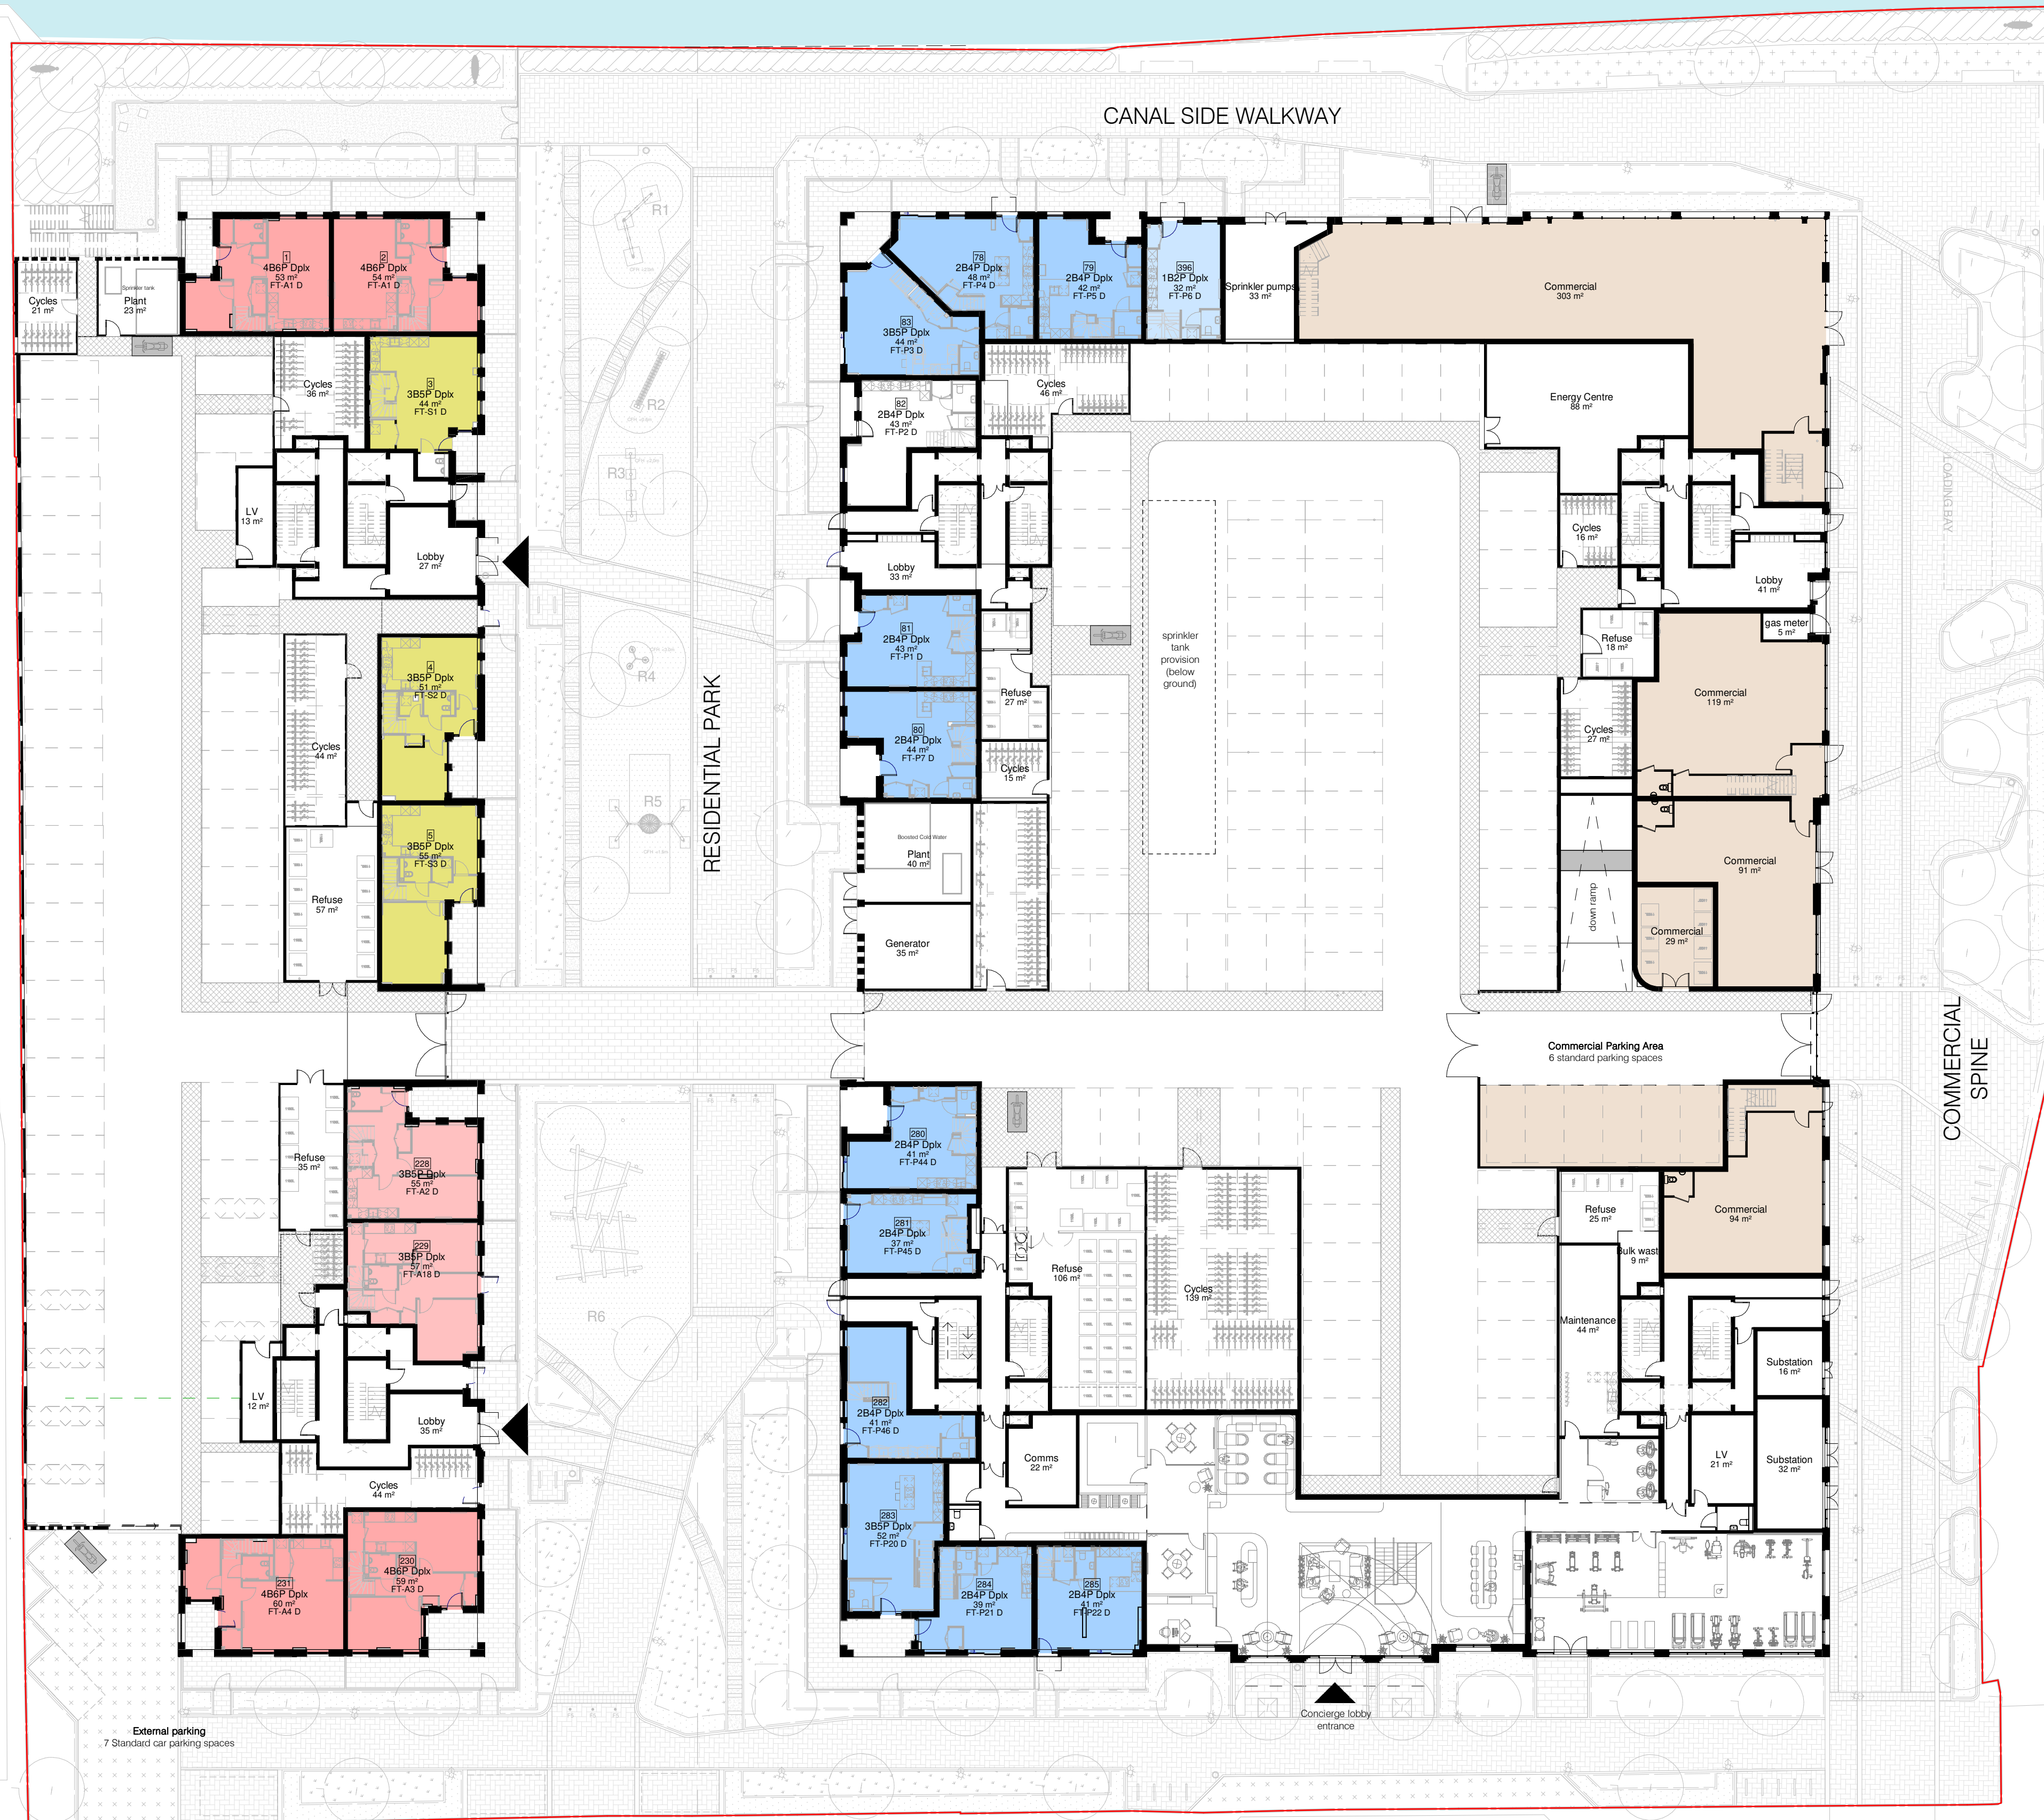

P04	09.12.2022	Motor cycle spaces added
P03	15.08.2022	2 Stair Redesign - S73 Submission V2
P02	06.08.2021	Section 73 Submission
P01	04.06.2020	Updated to LBH Comments

Revision	Date	Description	©
----------	------	-------------	---



22C Shepherds Walk
Hoxton
London
N1 7LB

CLIENT
Greystar

PROJECT
CTC - Stage 3B (SEP 2022)

DRAWING NAME
Ground Floor Plan

STATUS	PLANNING	DATE	Aug 2022
DRAWN BY	SW	CHECK BY	FR
SCALE	1 : 250	SIZE	A1
JOB NO.	1140	DRAWING NO.	PL000
REVISION	P04		

JR000088-FRA-GF-01-A-0200