






Scale 1:250

15m

45ft

Legend

- 1B2P Aff
- 2B3P Aff
- 3B5P Aff
- 1B1P Pfs
- 1B2P Pfs
- 2B3P Pfs
- 2B4P Pfs
- 3B4P Pfs
- 3B5P Pfs

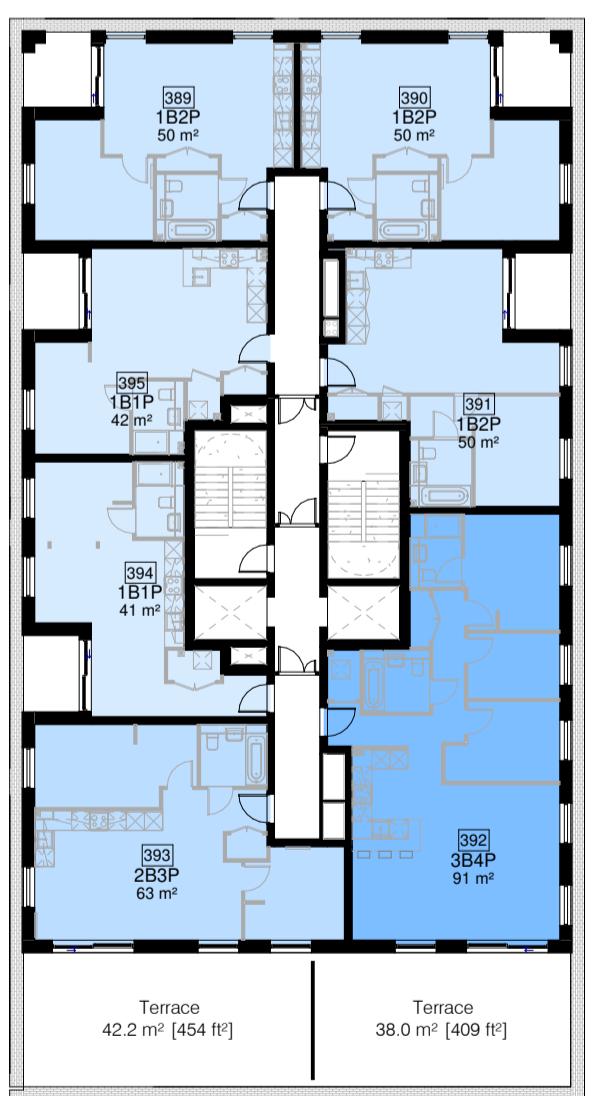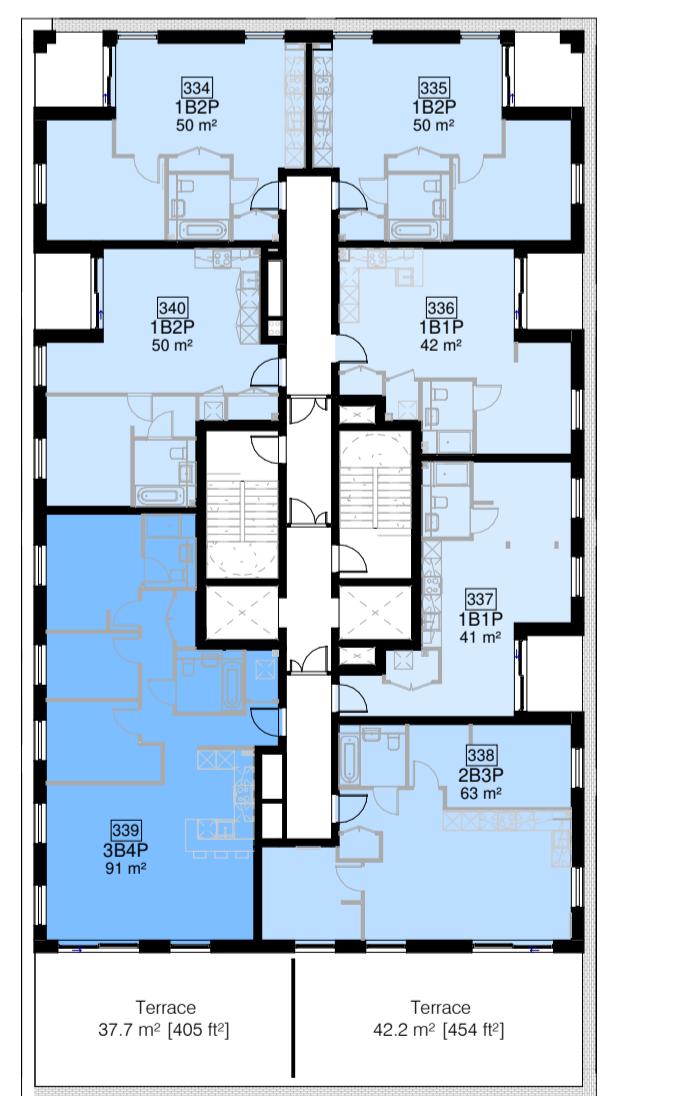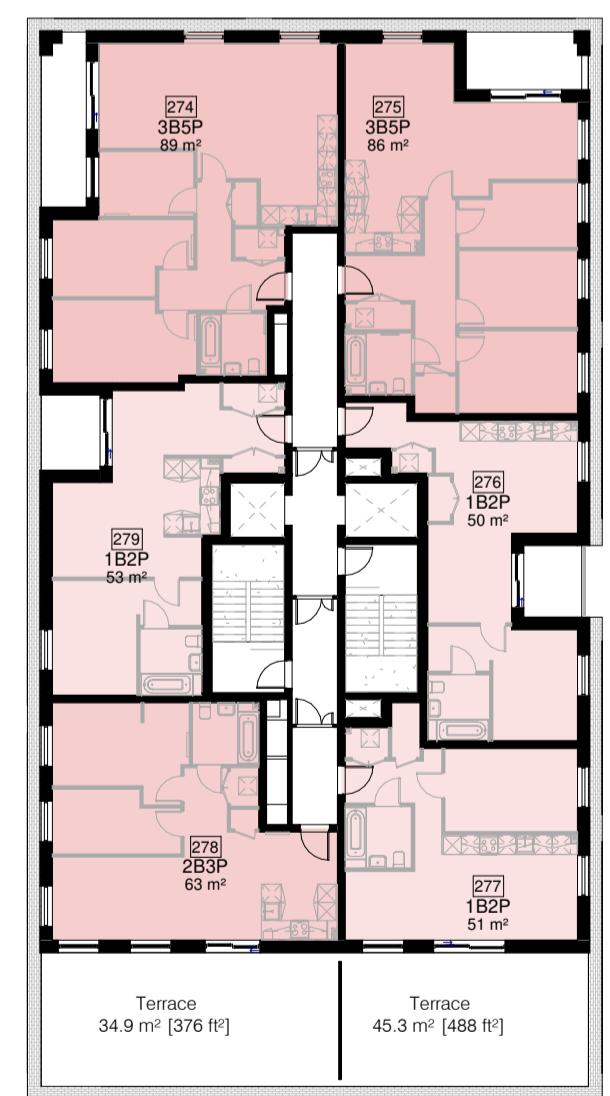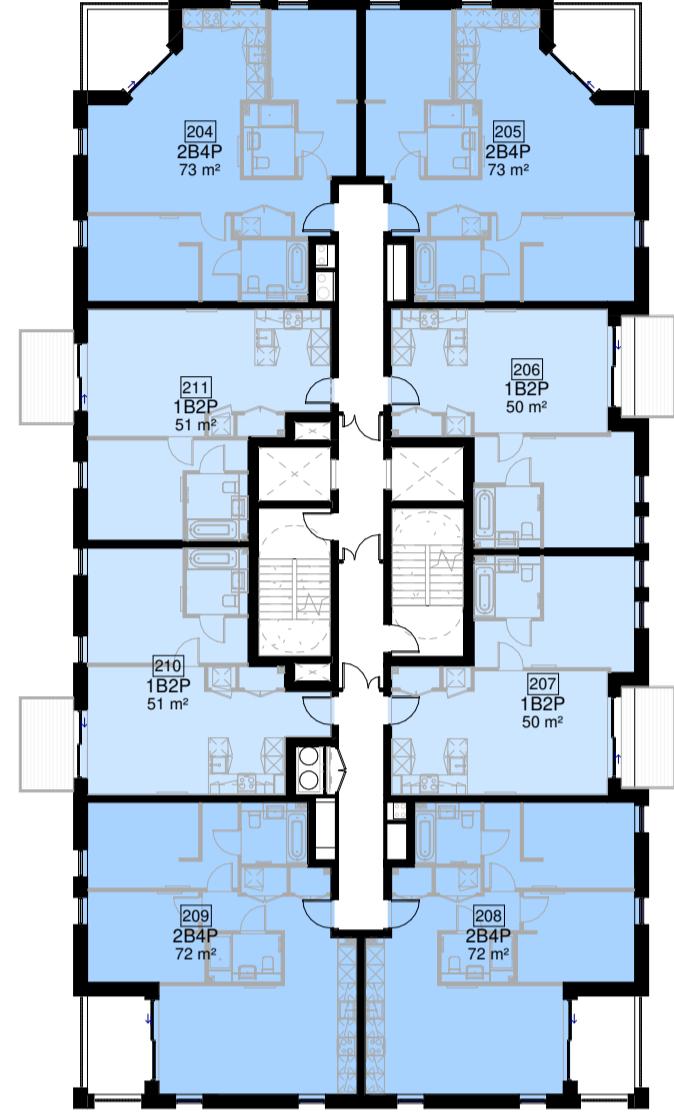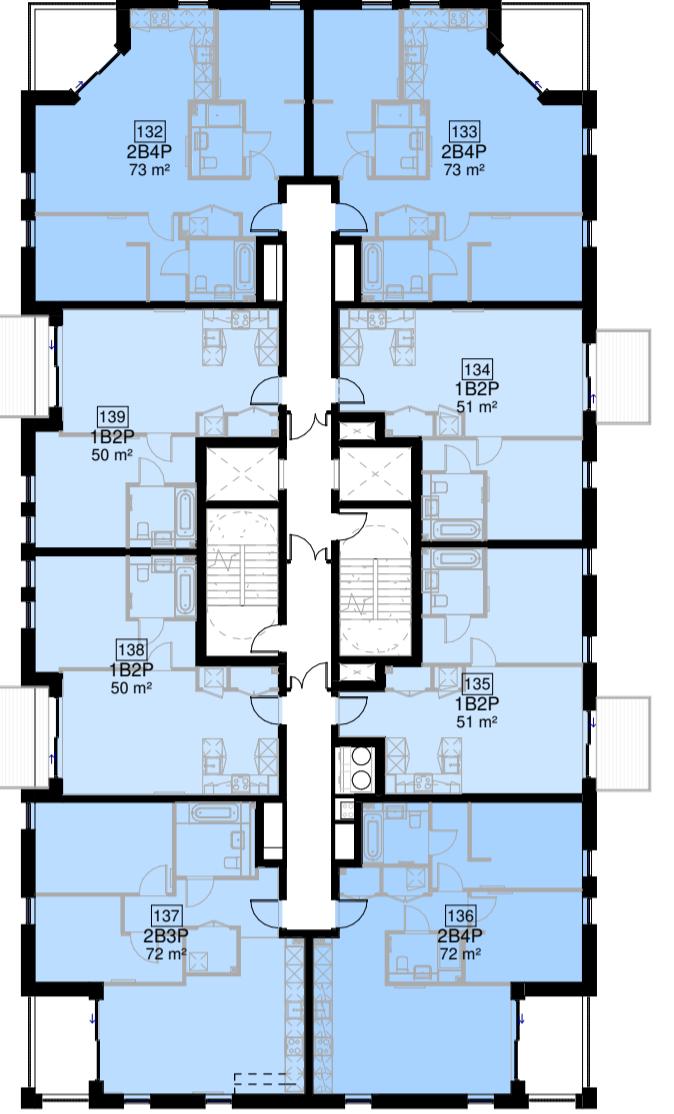

03	15.08.2022	2 Stair Redesign - S73 Submission V2
02	06.08.2021	Section 73 Submission
01	04.06.2020	Updated to LBH Comments

Section	Date	Description	Category
---------	------	-------------	----------

FRANK

reystar

FRANK
REYNOLDS
ARCHITECTS

: +44 (0)20 7812 8454

PROJECT
TC - Stage 3B (2022)

WING NAME
Seventh Floor Plan

TUS PLANNING			DATE Aug 2022
OWN BY CP	CHECK BY FR	SCALE 1 : 250	SIZE A1
NO. 1140	DRAWING NO. PL007	REVISION P03	