

 


GENERAL NOTES

1. DO NOT SCALE FROM THIS DRAWING  
2. ALL DIMENSIONS TO BE CHECKED ON SITE  
3. ANY DISCREPANCIES SHOULD BE REPORTED TO THE ARCHITECT / CONTRACT ADMINISTRATOR

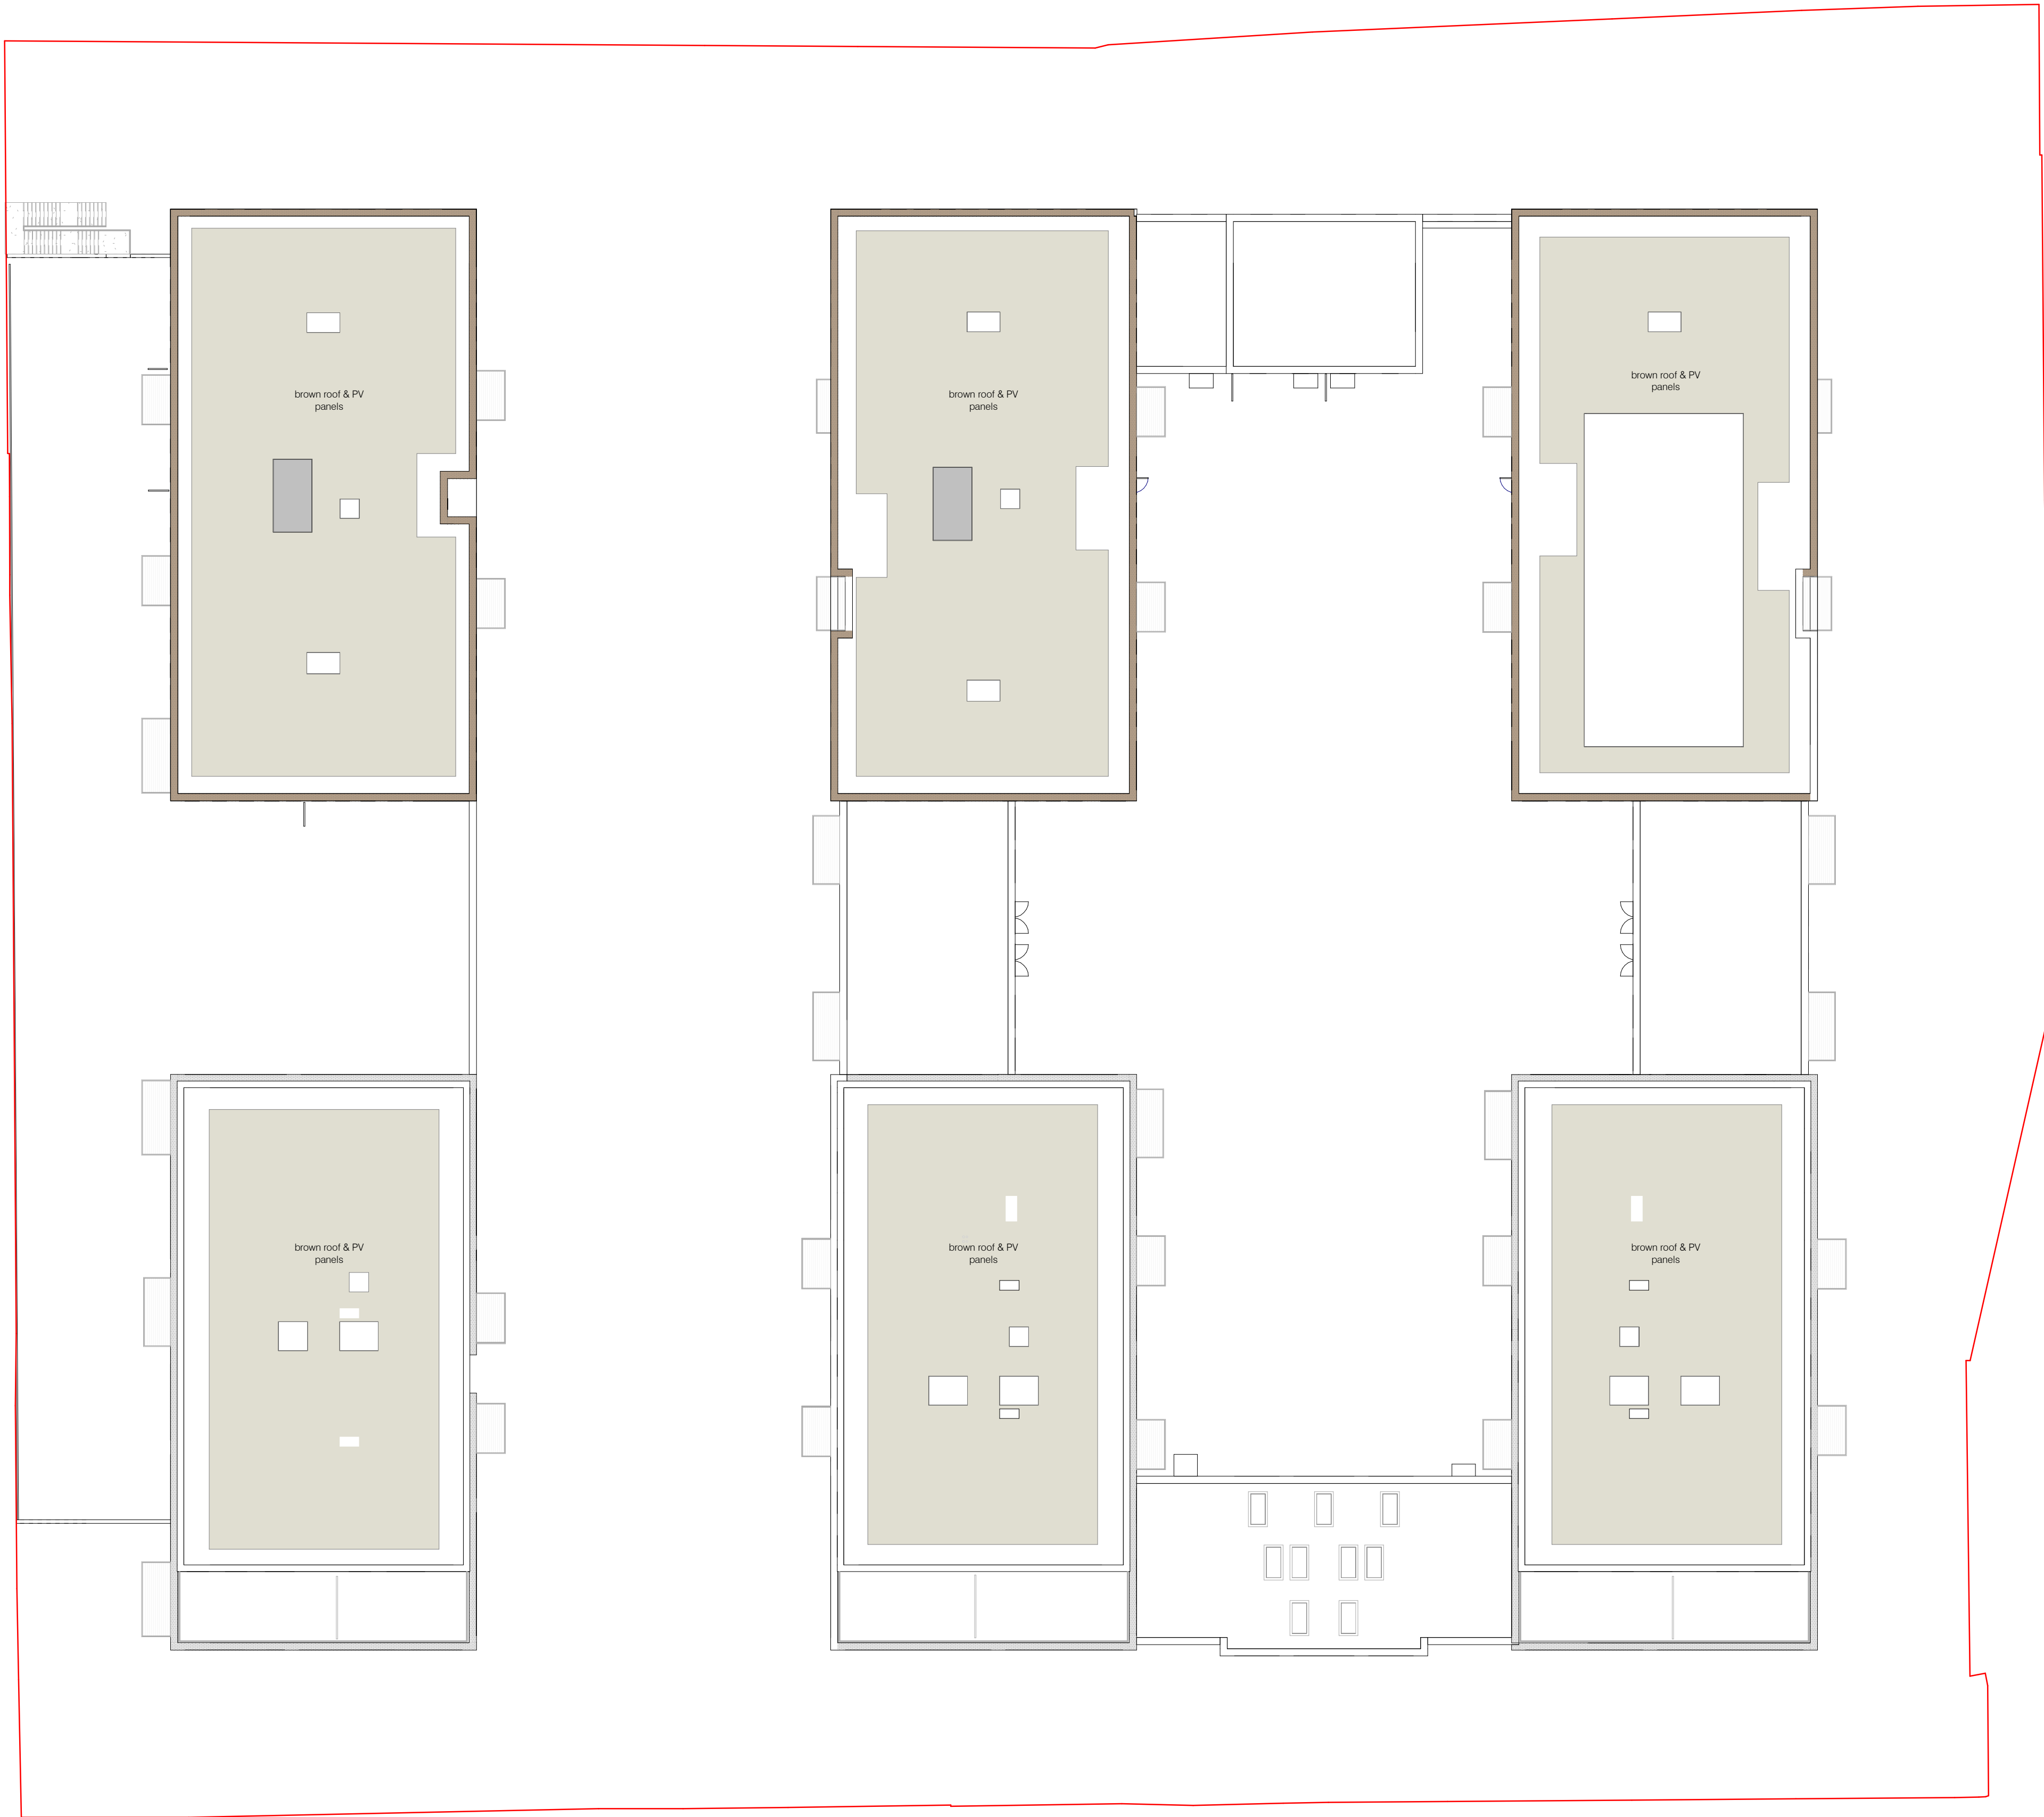

Scale 1:250

 

Revision	Date	Description	©
----------	------	-------------	---



FRANK  
REYNOLDS  
ARCHITECTS

22C Shepherdess Walk  
Hoxton  
London  
N1 7LB

T: +44 (0)20 7812 8454

CLIENT

Greystar

PROJECT

CTC - Stage 3B (2022)

DRAWING NAME

Roof Plan

STATUS			DATE
PLANNING			Aug 2022
DRAWN BY	CHECK BY	SCALE	SIZE
CP	FR	1 : 250	A1
JOB NO.	DRAWING NO.	REVISION	
1140	PL010		

JPR000088 FRA-CP-110-PL010-1