
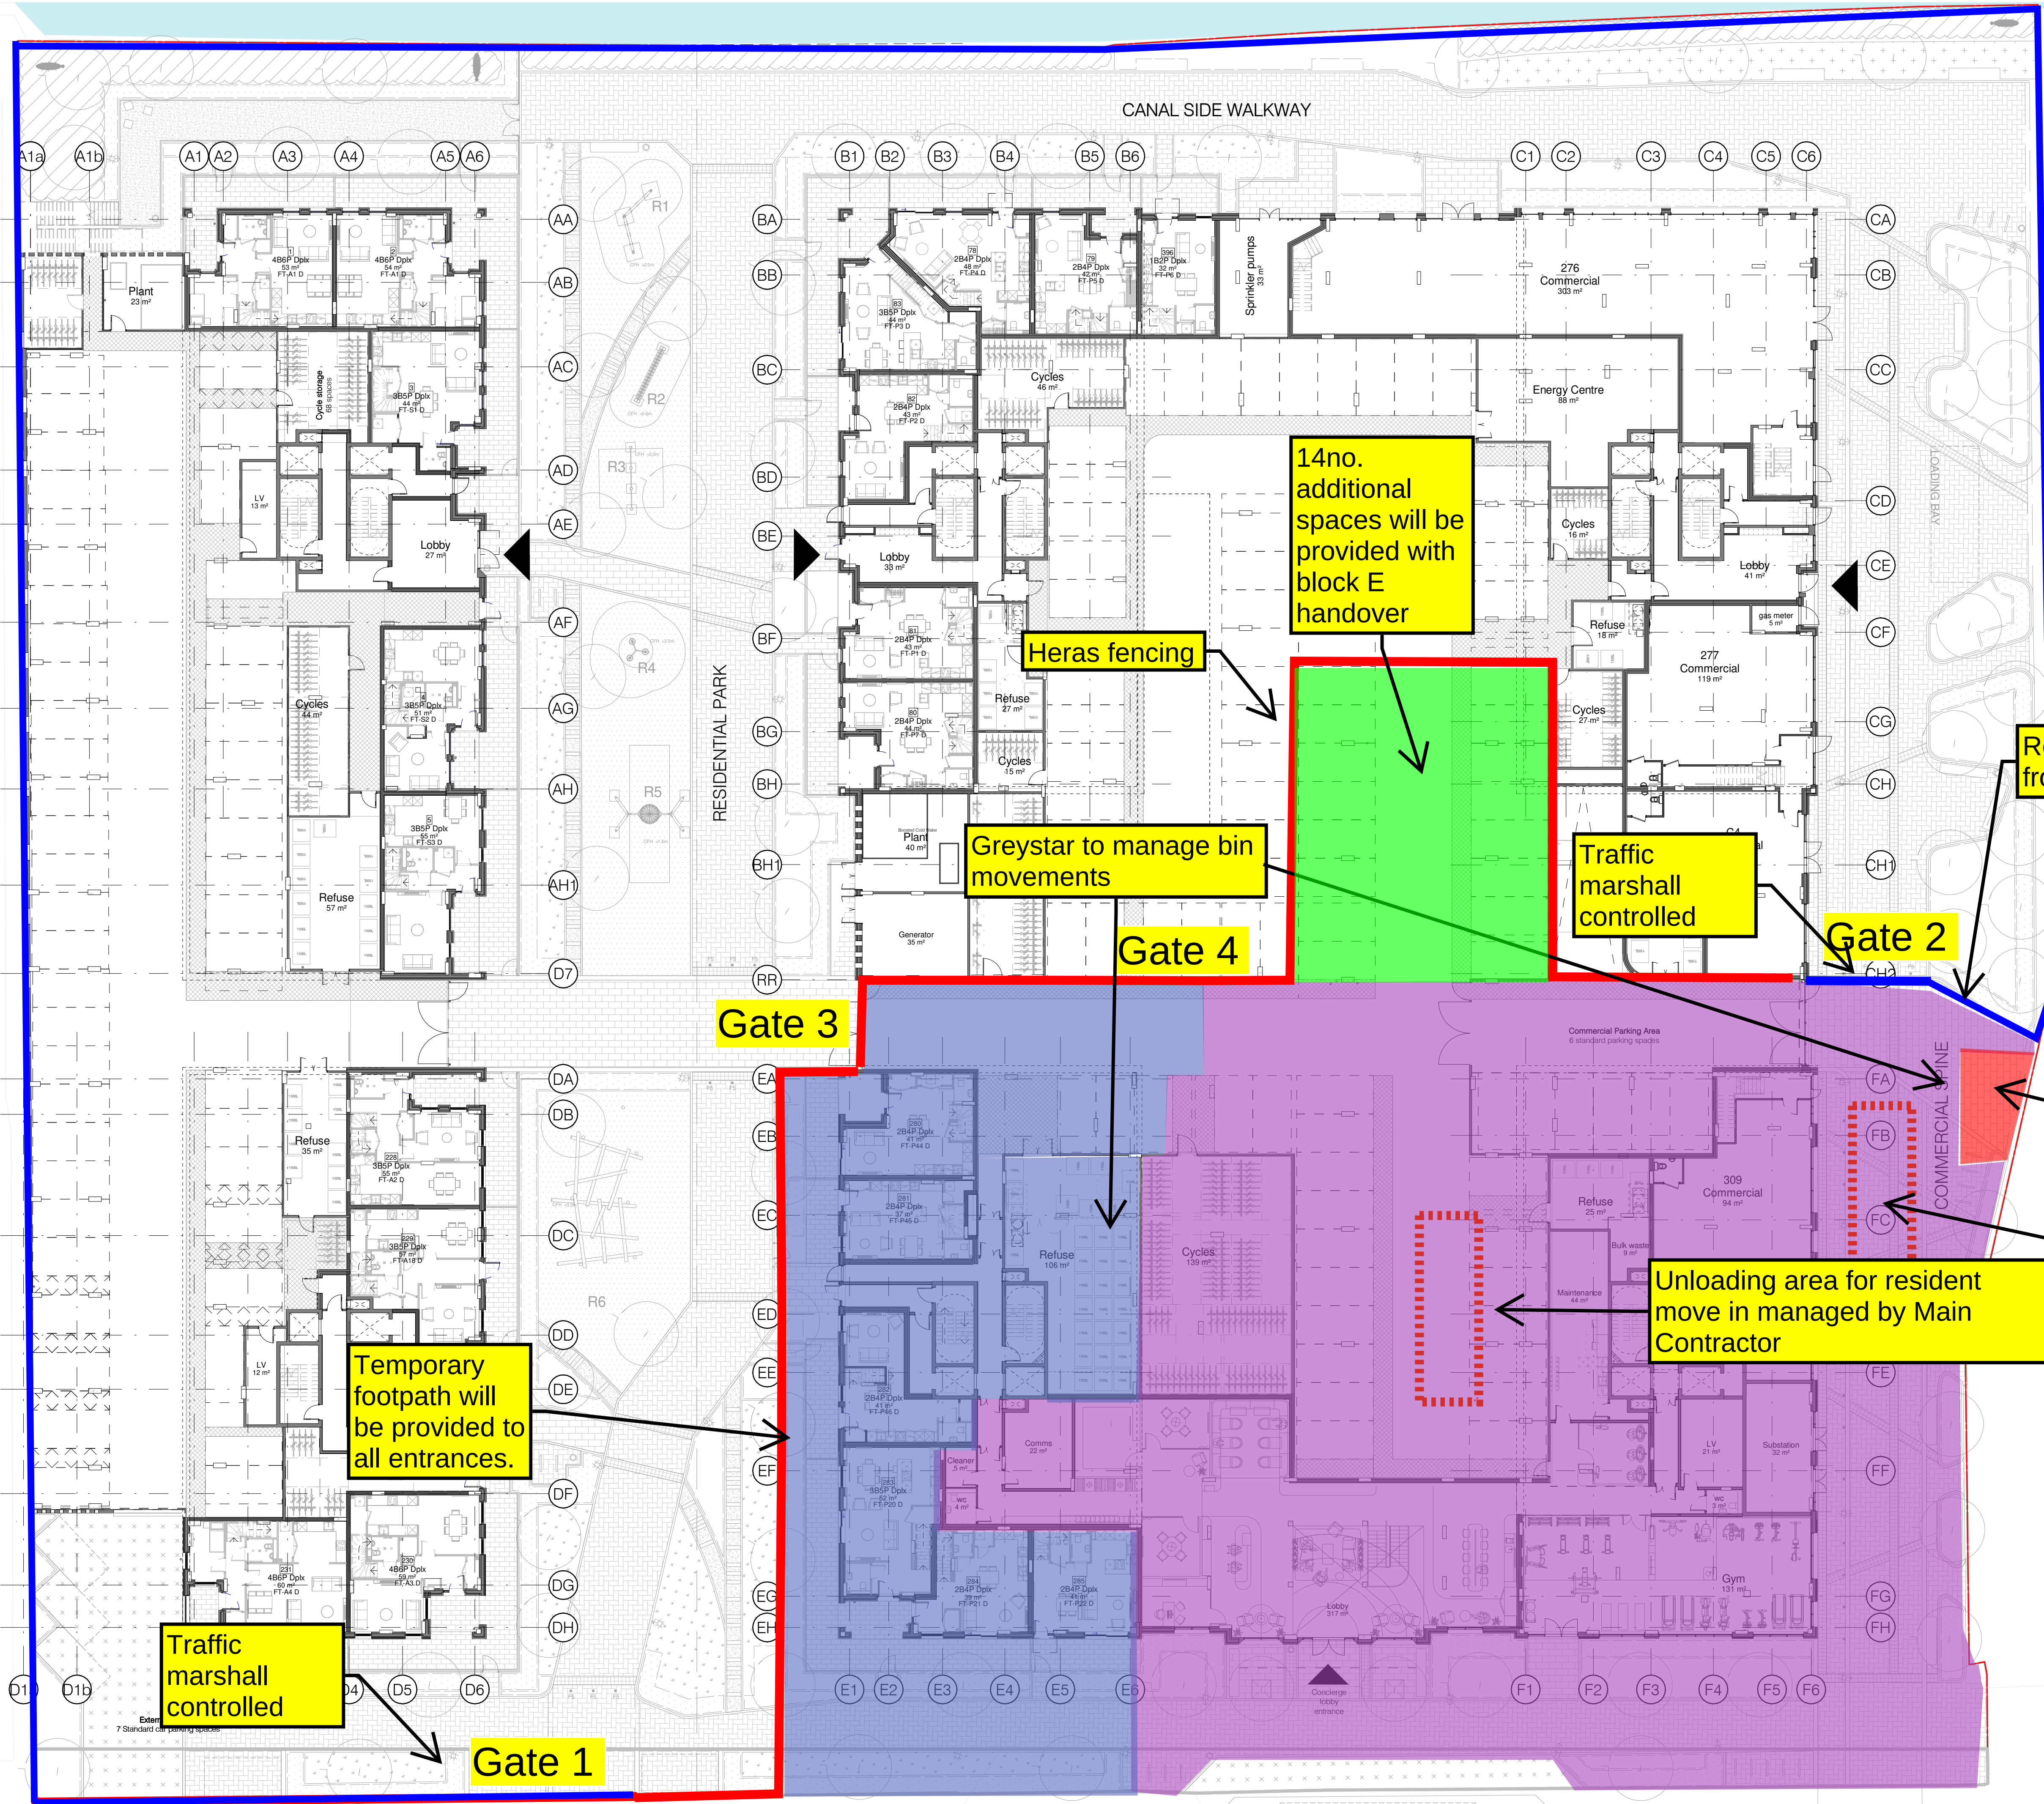


GENERAL NOTES
1. DO NOT SCALE FROM THIS DRAWING
2. ALL DIMENSIONS TO BE CHECKED ON SITE
3. ANY DISCREPANCIES SHOULD BE REPORTED TO THE ARCHITECT - CONTRACT ADMINISTRATOR

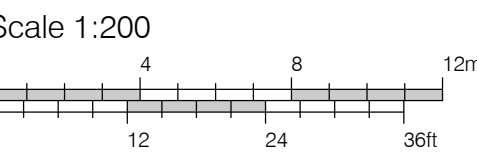

Key

- Section 1 - Block F Show Flats
- Section 2 - Block F
- Section 3 - Block E
- Section 4 - Block C
- Section 5 - Block A Show Flats
- Section 6 - Block B

Refuse bin storage location on collection days

Refuse lorry parking location

P01 09.09.2022 Stage 3B Issue - Scheme adjusted to 2 stairs per core

Rev Date Description



CLIENT Greystar

PROJECT CTC - Stage 3B (SEP 2022)

DRAWING NAME Stage 3B - Ground Floor - GA Plan


STATUS TENDER DATE MAY 2022

DRAWN BY JM CHECK BY AD SCALE 1 : 200 SIZE A1

JOB NO. 1140 DRAWING NO. 010101 REVISION P01

1140CTC-FRA-ZZ-00-DR-A-010101

GENERAL NOTES
1. DO NOT SCALE FROM THIS DRAWING
2. ALL DIMENSIONS TO BE CHECKED ON SITE
3. ANY DISCREPANCIES SHOULD BE REPORTED TO THE ARCHITECT - CONTRACT ADMINISTRATOR

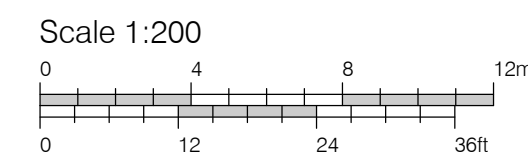

Key

- Section 1 - Block F Show Flats
- Section 2 - Block F
- Section 3 - Block E
- Section 4 - Block C
- Section 5 - Block A Show Flats
- Section 6 - Block B
- Section 7 - Block A
- Section 8 - Block D & Energy Centre

P01 09.09.2022 Stage 3B Issue - Scheme adjusted to 2 stairs per core

Rev	Date	Description
1	09.09.2022	Issue - Scheme adjusted to 2 stairs per core





CLIENT
Greystar
PROJECT
CTC - Stage 3B (2022)
DRAWING NAME
Stage 3B - Mezzanine Floor

STATUS			DATE
TENDER			MAY 2022
DRAWN BY JM	CHECK BY AD	SCALE 1 : 200	SIZE A1
JOB NO. 1140	DRAWING NO. 010102	REVISION P01	

1140CTC-FRA-ZZ-01-DR-A-010102

GENERAL NOTES
1. DO NOT SCALE FROM THIS DRAWING
2. ALL DIMENSIONS TO BE CHECKED ON SITE
3. ANY DISCREPANCIES SHOULD BE REPORTED TO THE ARCHITECT - CONTRACT ADMINISTRATOR

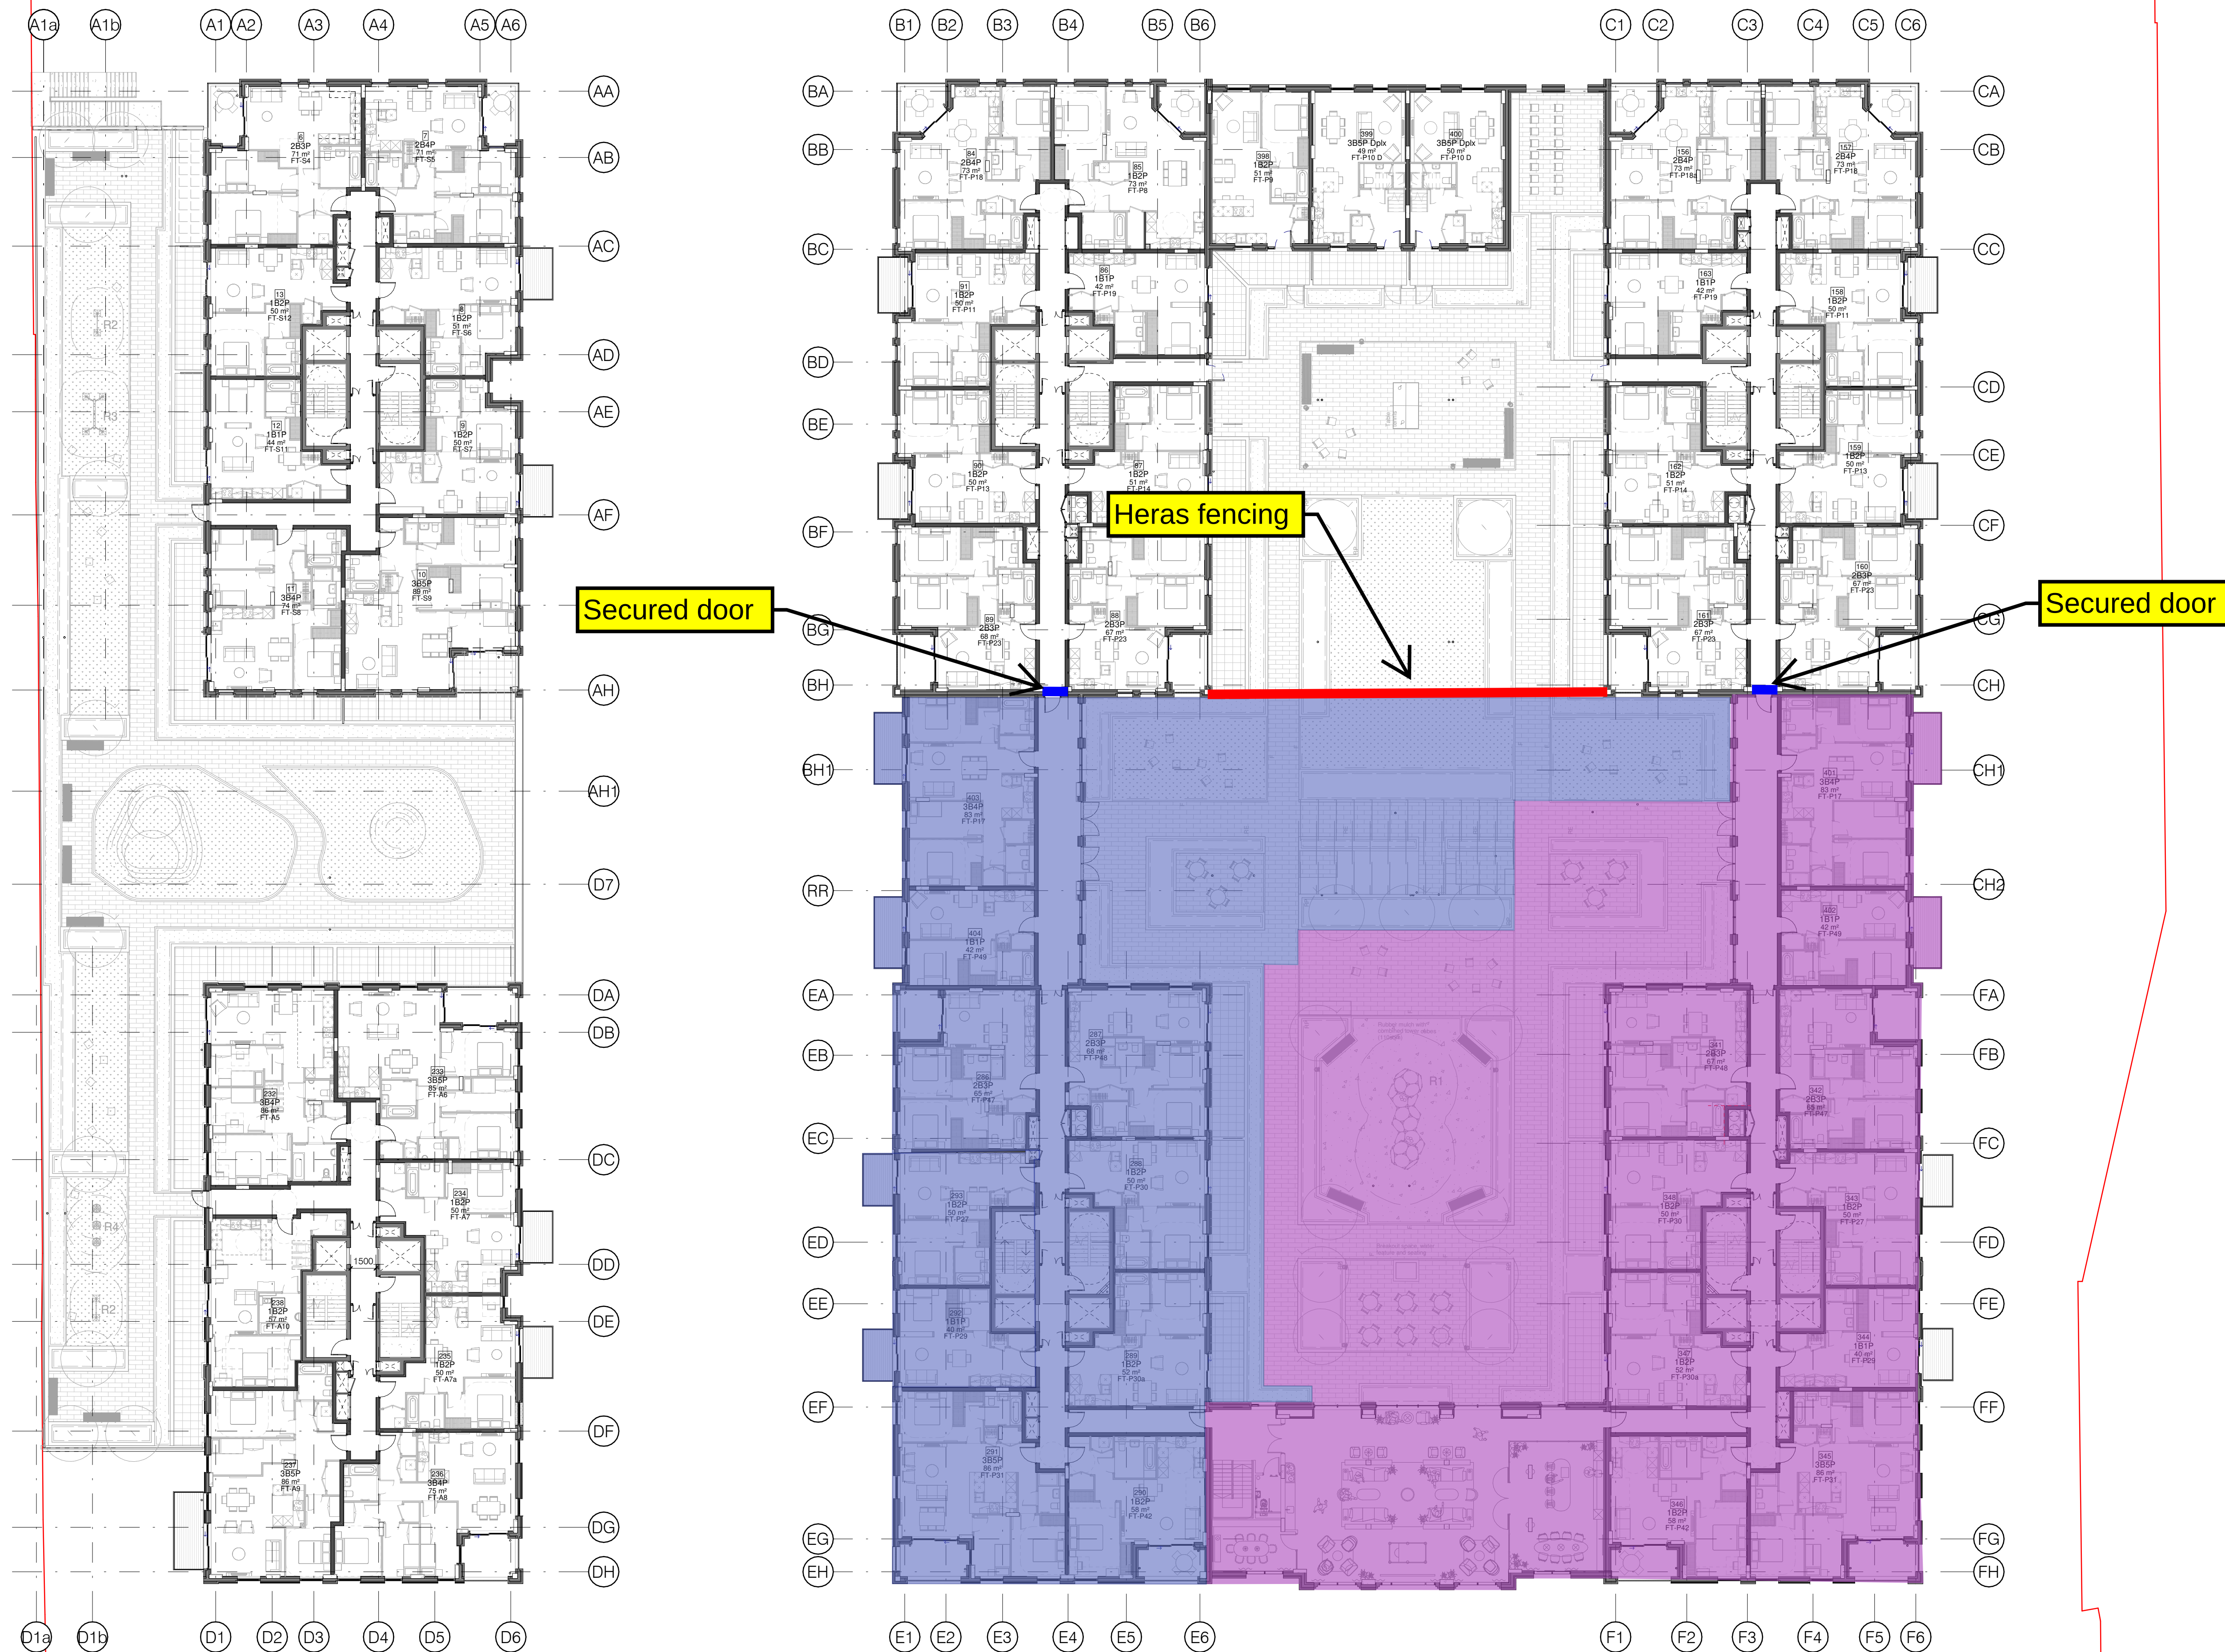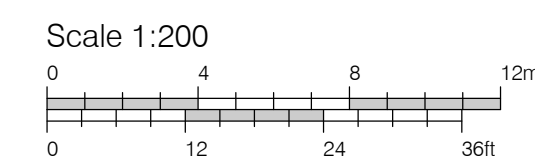

Key

- Section 1 - Block F Show Flats
- Section 2 - Block F
- Section 3 - Block E
- Section 4 - Block C
- Section 5 - Block A Show Flats
- Section 6 - Block B
- Section 7 - Block A
- Section 8 - Block D & Energy Centre

P01 09.09.2022 Stage 3B Issue - Scheme adjusted to 2 stairs per core

Rev	Date	Description
1	09.09.2022	Issue for construction



Frank Reynolds Architects
Hoxton, London N1 7LB T: +44 (0)20 7612 8454

CLIENT
Greystar

PROJECT
CTC - Stage 3B (2022)

DRAWING NAME
Stage 3B - First Floor

STATUS
TENDER

DATE
MAY 2022



DRAWN BY	CHECK BY	SCALE	SIZE
JM	AD	1 : 200	A1

JOB NO.	DRAWING NO.	REVISION
1140	010103	P01

1140CTC-FRA-ZZ-01-DR-A-010103

GENERAL NOTES

- DO NOT SCALE FROM THIS DRAWING
- ALL DIMENSIONS TO BE CHECKED ON SITE
- ANY DISCREPANCIES SHOULD BE REPORTED TO THE ARCHITECT - CONTRACT ADMINISTRATOR

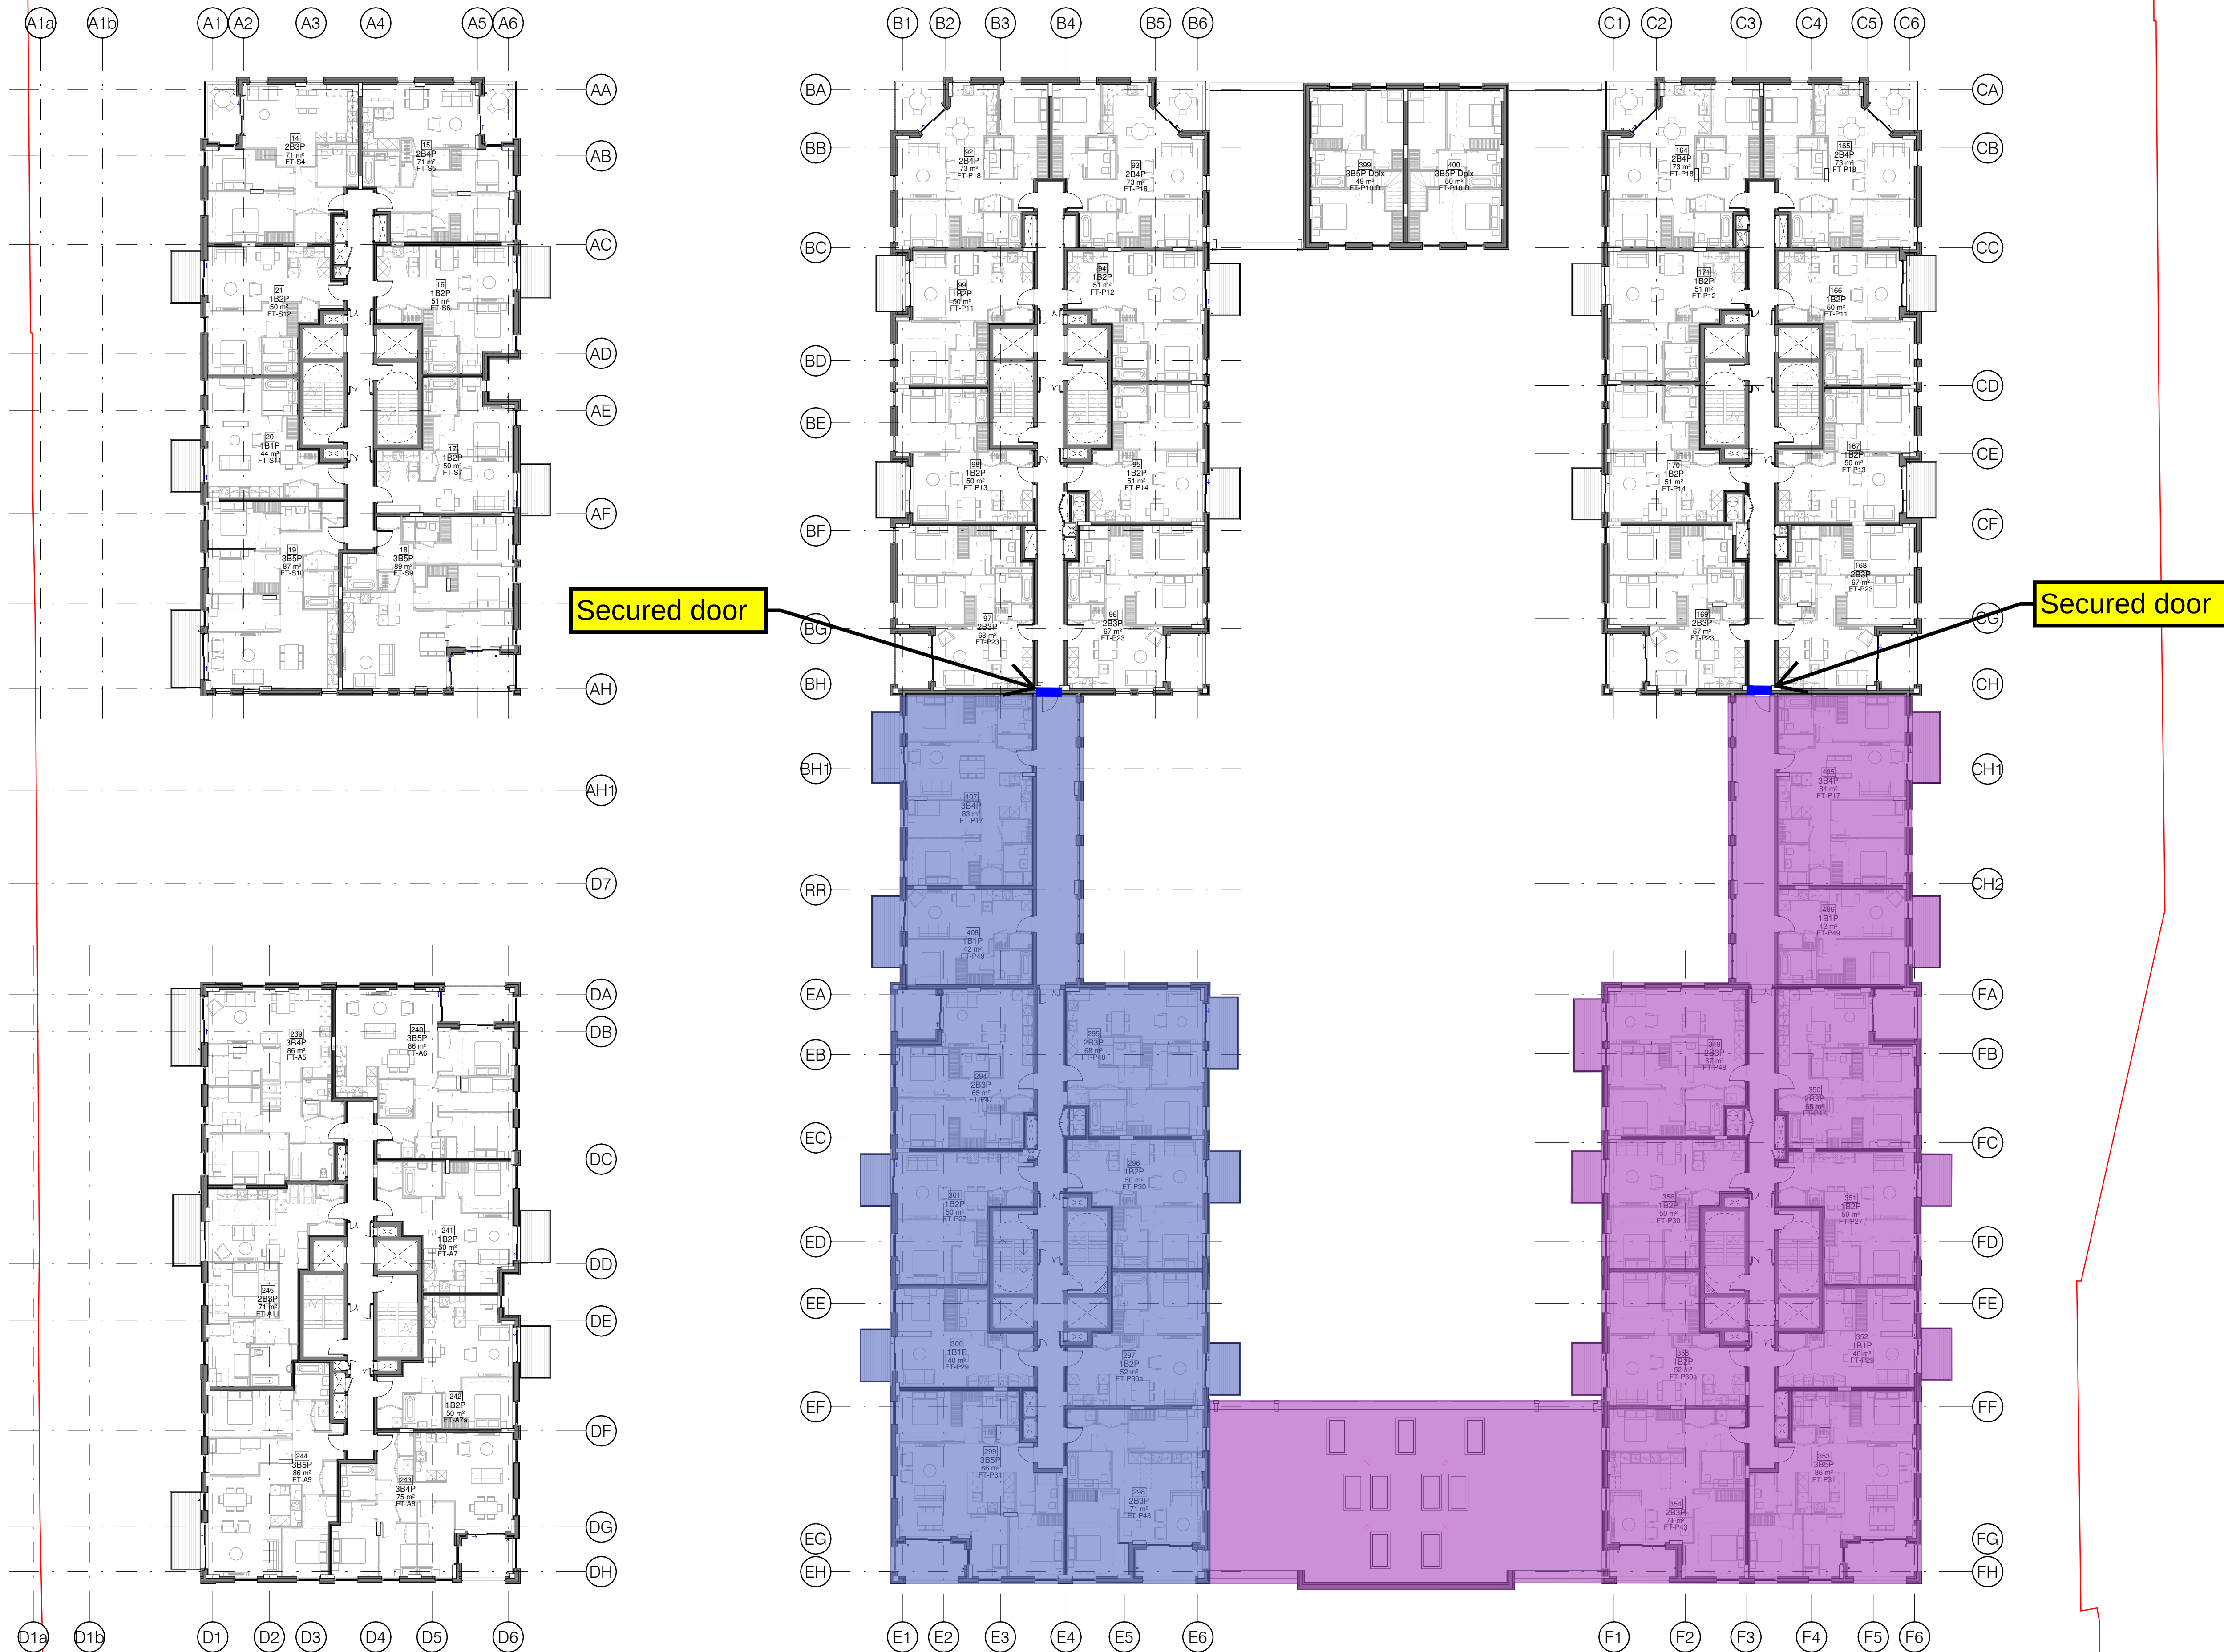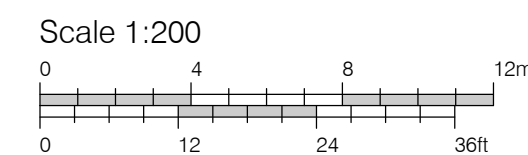

Key

- Section 1 - Block F Show Flats
- Section 2 - Block F
- Section 3 - Block E
- Section 4 - Block C
- Section 5 - Block A Show Flats
- Section 6 - Block B
- Section 7 - Block A
- Section 8 - Block D & Energy Centre

P01 09.09.2022 Stage 3B Issue - Scheme adjusted to 2 stairs per core

Rev	Date	Description
1	09.09.2022	Issue for construction



CLIENT
Greystar

PROJECT
CTC - Stage 3B (2022)


DRAWING NAME
Stage 3B - Second Floor

STATUS			DATE
TENDER			MAY 2022
DRAWN BY JM	CHECK BY AD	SCALE 1 : 200	SIZE A1
JOB NO. 1140	DRAWING NO. 010104	REVISION P01	

1140CTC-FRA-ZZ-02-DR-A-010104

GENERAL NOTES

1. DO NOT SCALE FROM THIS DRAWING
2. ALL DIMENSIONS TO BE CHECKED ON SITE
3. ANY DISCREPANCIES SHOULD BE REPORTED TO THE ARCHITECT - CONTRACT ADMINISTRATOR

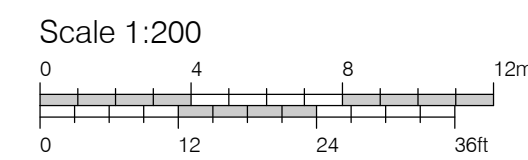

Key

- Section 1 - Block F Show Flats
- Section 2 - Block F
- Section 3 - Block E
- Section 4 - Block C
- Section 5 - Block A Show Flats
- Section 6 - Block B
- Section 7 - Block A
- Section 8 - Block D & Energy Centre

P01 09.09.2022 Stage 3B Issue - Scheme adjusted to 2 stairs per core

Rev	Date	Description	©
-----	------	-------------	---



CLIENT
Greystar


PROJECT
CTC - Stage 3B (2022)

DRAWING NAME
Stage 3B - Third Floor

STATUS			DATE
TENDER			MAY 2022
DRAWN BY JM	CHECK BY AD	SCALE 1 : 200	SIZE A1
JOB NO. 1140	DRAWING NO. 010105	REVISION P01	

1140CTC-FRA-ZZ-03-DR-A-010105

GENERAL NOTES
1. DO NOT SCALE FROM THIS DRAWING
2. ALL DIMENSIONS TO BE CHECKED ON SITE
3. ANY DISCREPANCIES SHOULD BE REPORTED TO THE ARCHITECT - CONTRACT ADMINISTRATOR

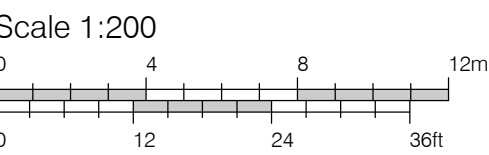

Key

- Section 1 - Block F Show Flats
- Section 2 - Block F
- Section 3 - Block E
- Section 4 - Block C
- Section 5 - Block A Show Flats
- Section 6 - Block B
- Section 7 - Block A
- Section 8 - Block D & Energy Centre

P01 09.09.2022 Stage 3B Issue - Scheme adjusted to 2 stairs per core

Rev	Date	Description	
-----	------	-------------	--



CLIENT
Greystar
PROJECT
CTC - Stage 3B (2022)
DRAWING NAME
Stage 3B - Roof Plan

STATUS			TENDER		DATE
DRAWN BY	CHECK BY	SCALE			SIZE
JM	AD	1 : 200			A1
JOB NO.	DRAWING NO.	REVISION			
1140	010112	P01			

1140CTC-FRA-ZZ-RF-DR-A-010112