



existing rear elevation
1:100

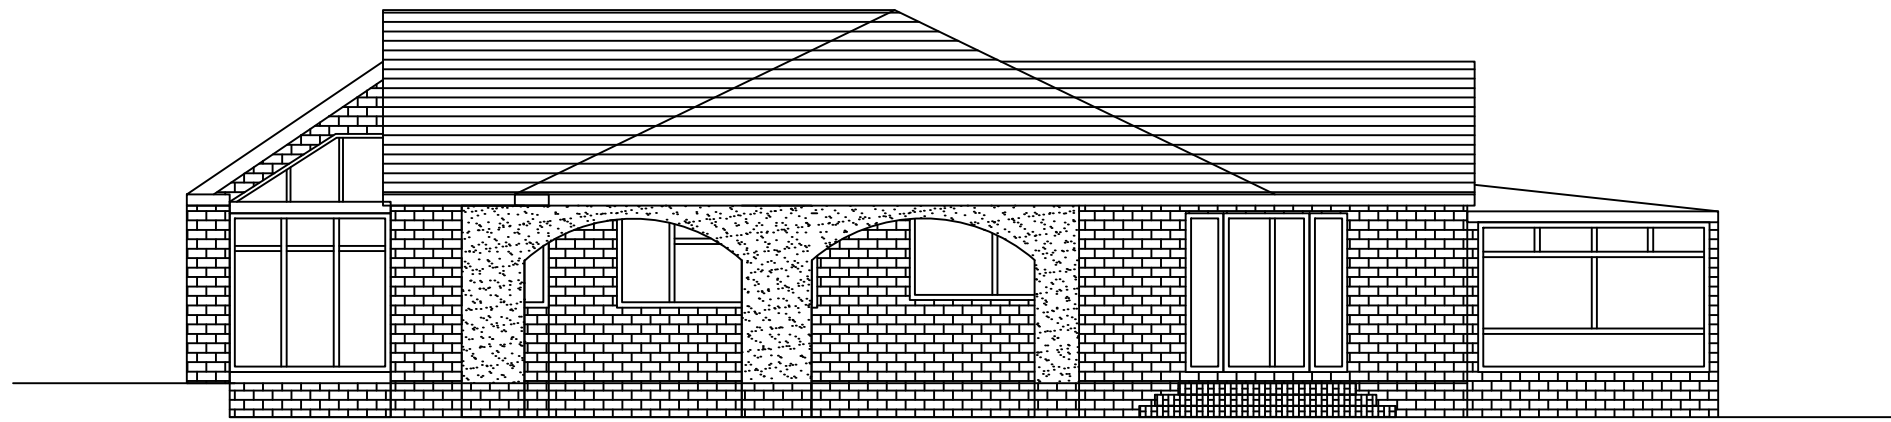


existing side elevation
1:100



existing front elevation
1:100

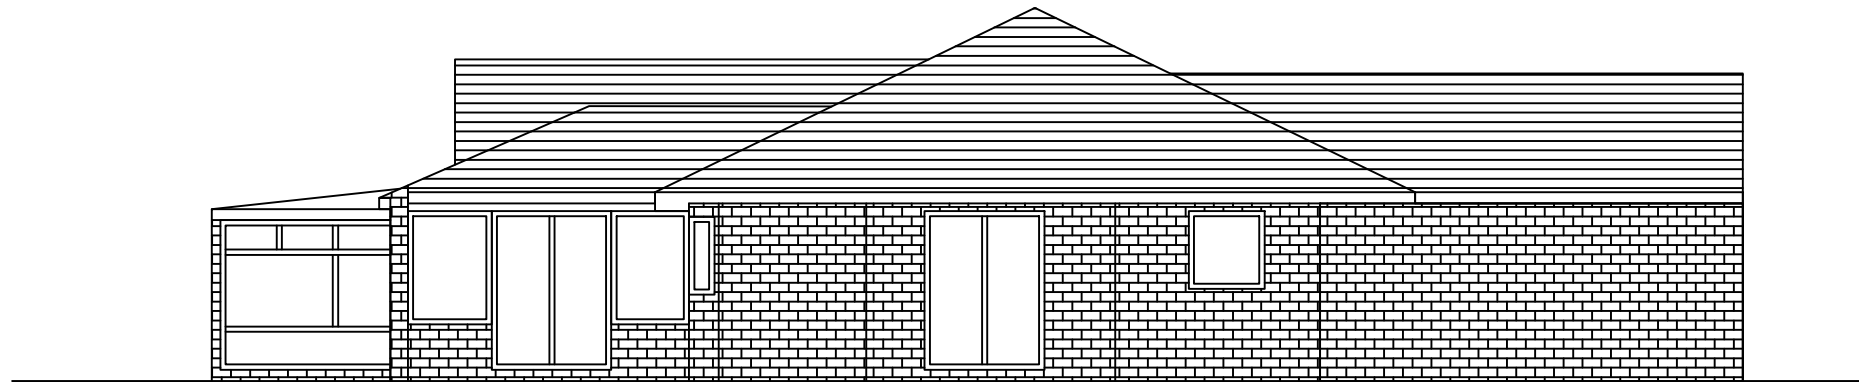

existing side elevation
1:100

 

General Notes

	Drg. No.PDP/0207	
No.	Revision/Issue	Date

Firm Name and Address
Middlesex & Herts
7 Elgin Drive
Northwood
Middlesex
HA6 2YR
01923 826280

Project Name and Address
Mr Pradeep Verma
28B Kingsend
Ruislip
Middlesex
HA4 7DA

Project	first floor extension with 2 flats	Sheet
Date	30-09-20	04
Scale	1:100	