


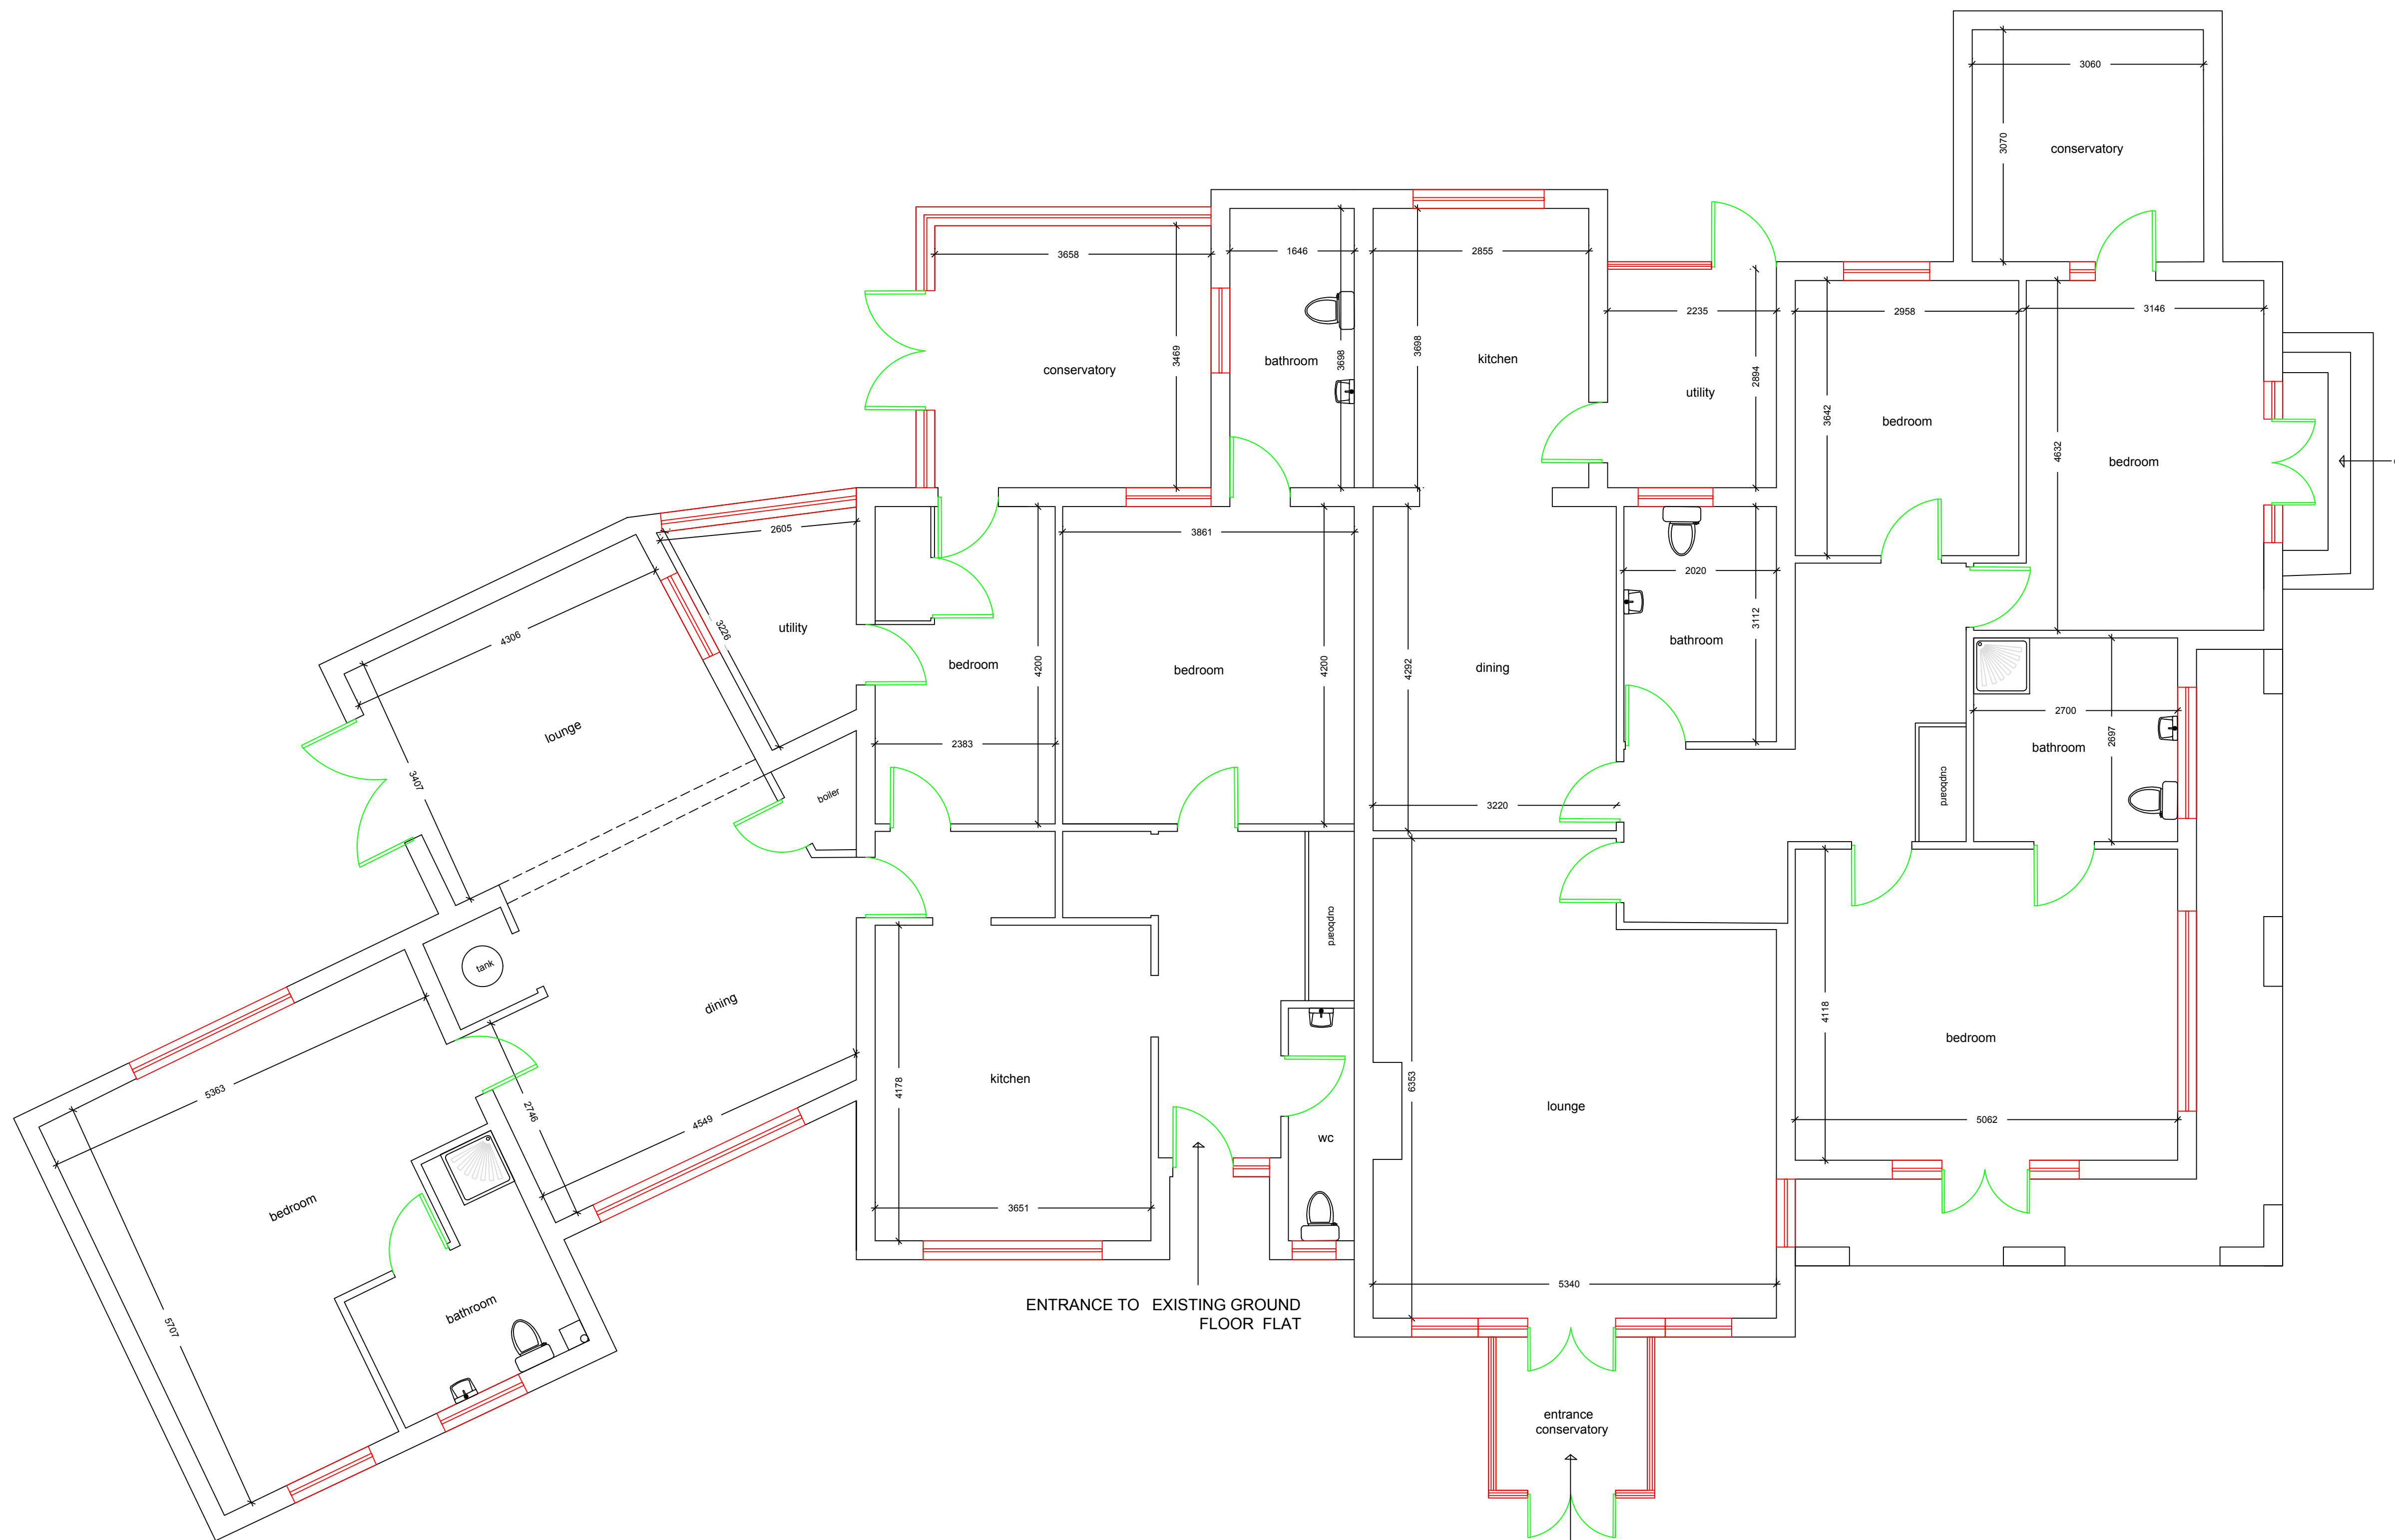

existing ground floor plan

1:50

ENTRANCE TO EXISTING GROUND FLOOR FLAT

0m

5m

10m

General Notes

	Drg. No.PDP/0207	
No.	Revision/Issue	Date

Firm Name and Address

Middlesex & Herts
7 Elgin Drive
Northwood
Middlesex
HA6 2YR
01923 826280

Project Name and Address

Mr Pradeep Verma
28B Kingsend
Ruislip
Middlesex
HA4 7DA

Project	first floor extension with 2 flats	Sheet
Date	30-09-20	01
Scale	1:50	