



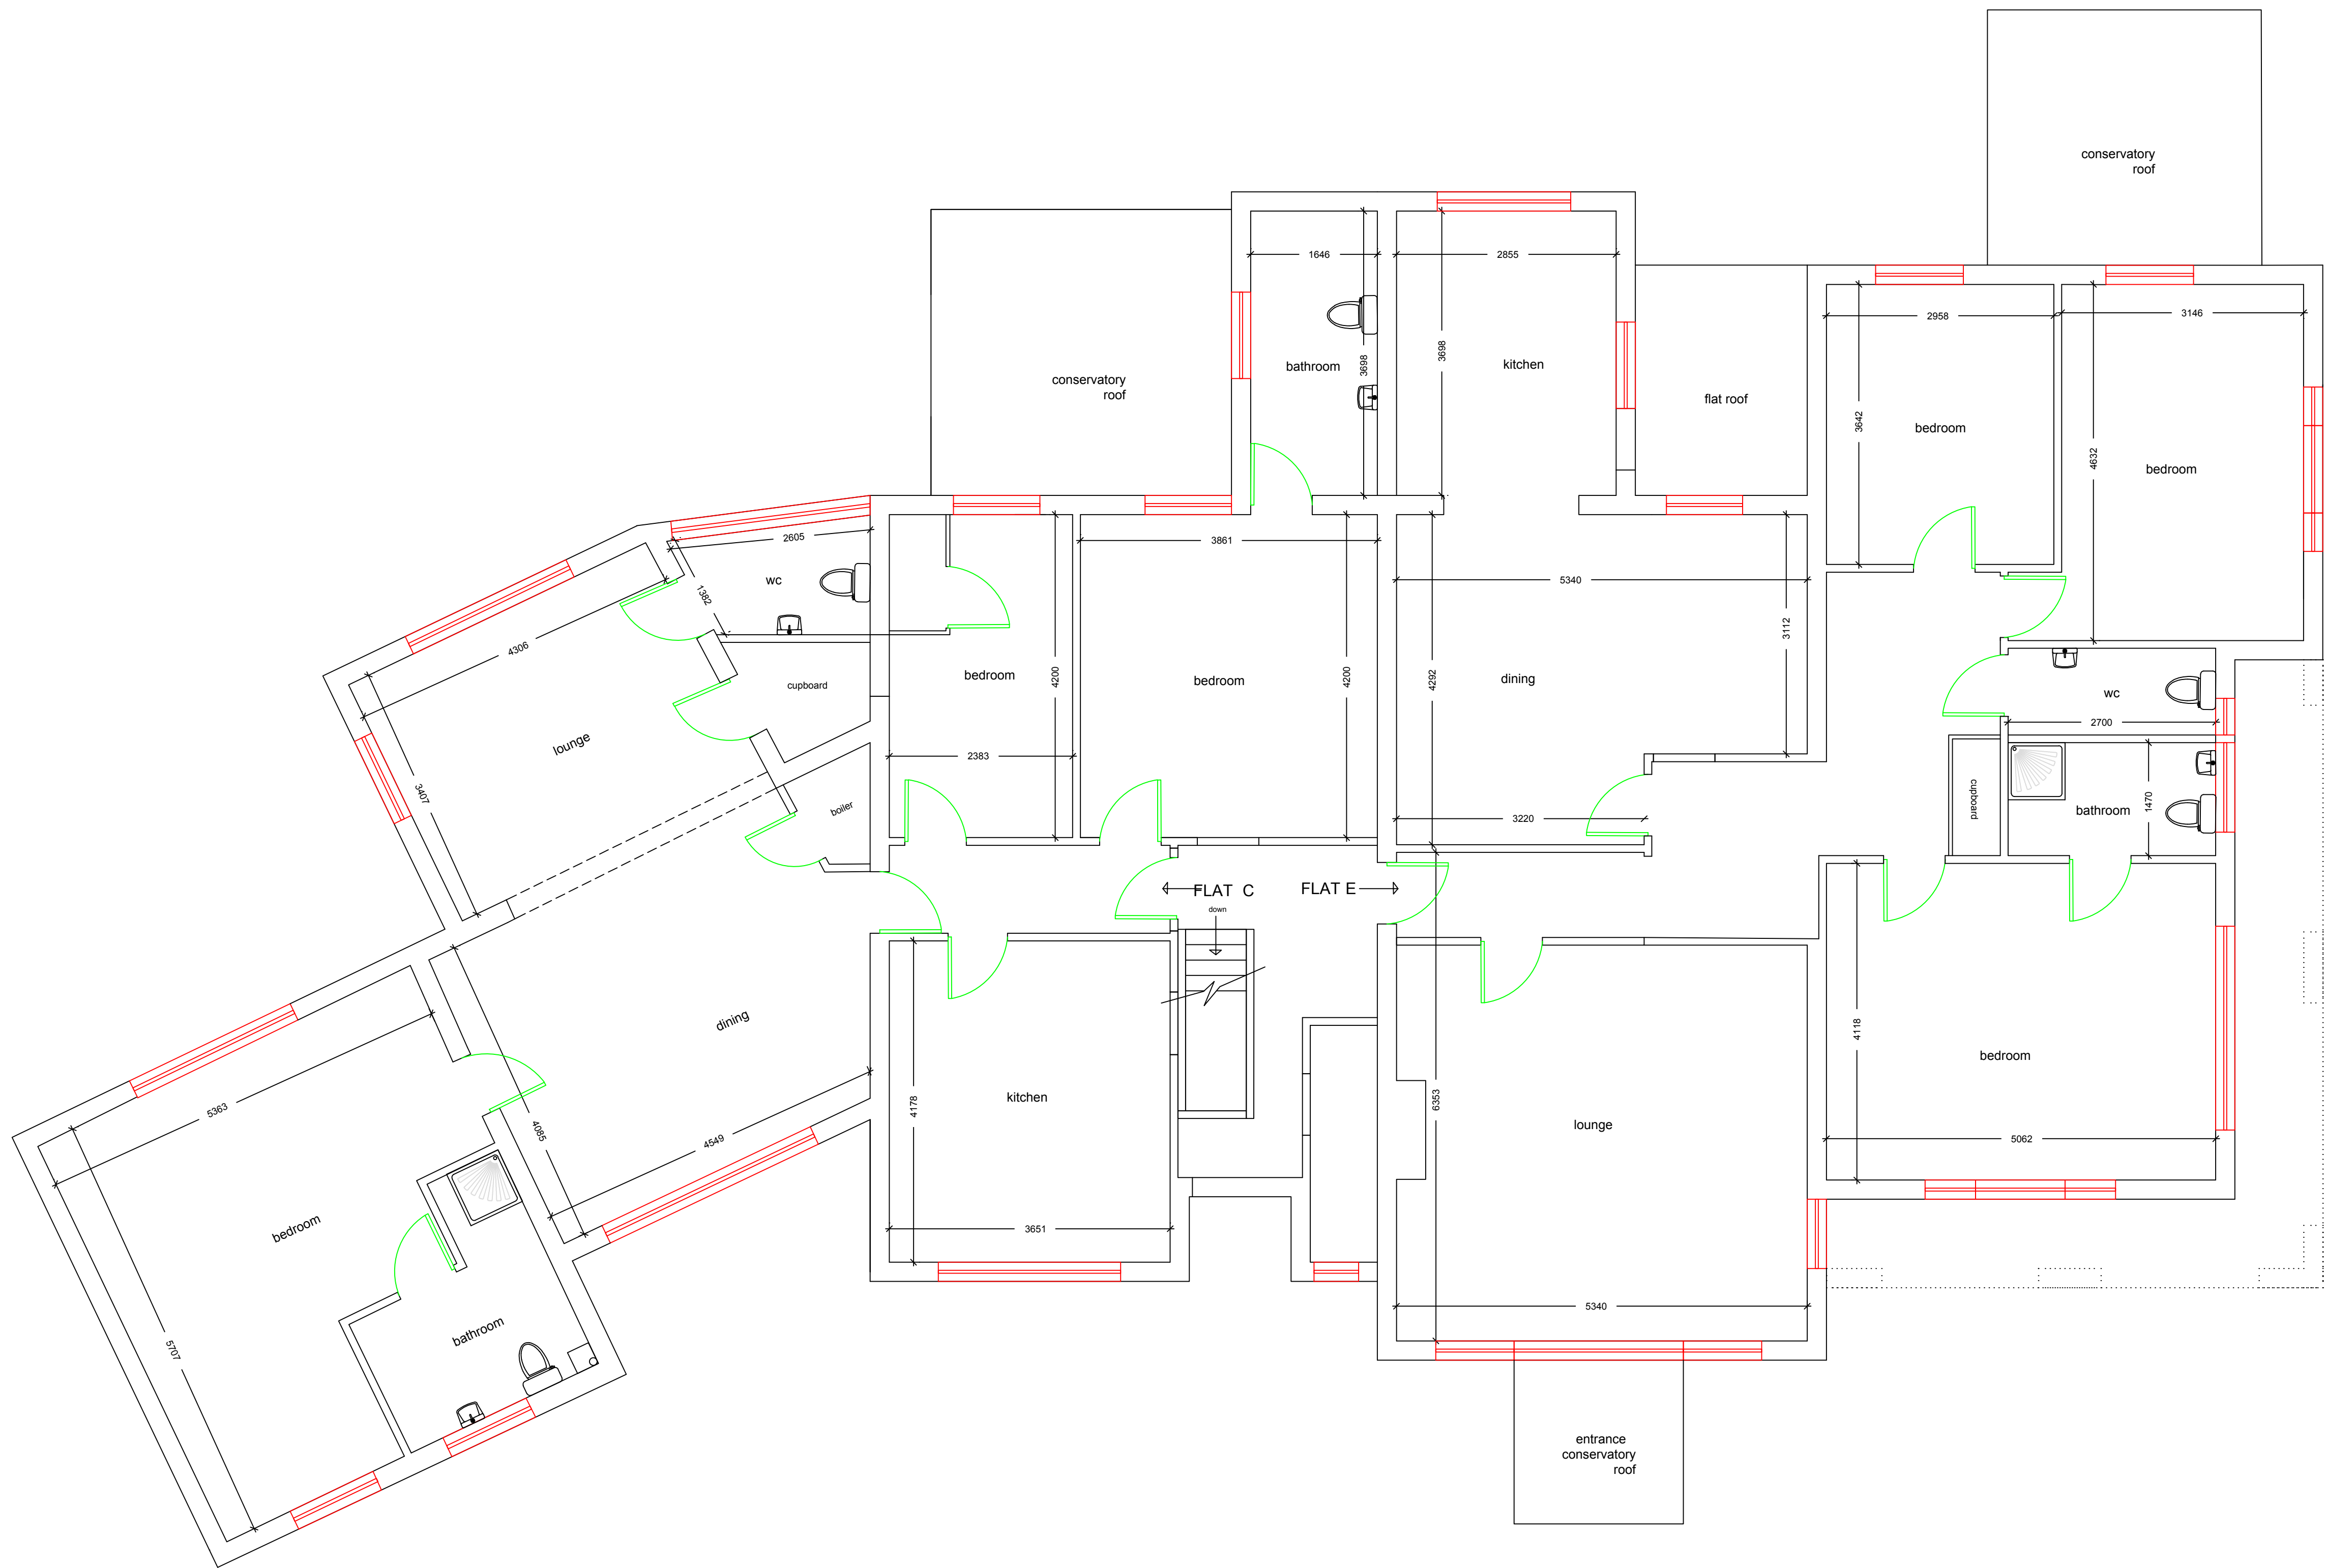

proposed first floor plan

1:50

 

General Notes

	Drg. No.PDP/0207	
No.	Revision/Issue	Date

Firm Name and Address	
Middlesex & Herts 7 Elgin Drive Northwood Middlesex HA6 2YR 01923 826280	

Project Name and Address	
Mr Pradeep Verma 28B Kingsend Ruislip Middlesex HA4 7DA	

Project	first floor extension with 2 flats	Sheet 03
Date	30-09-20	
Scale	1:50	