

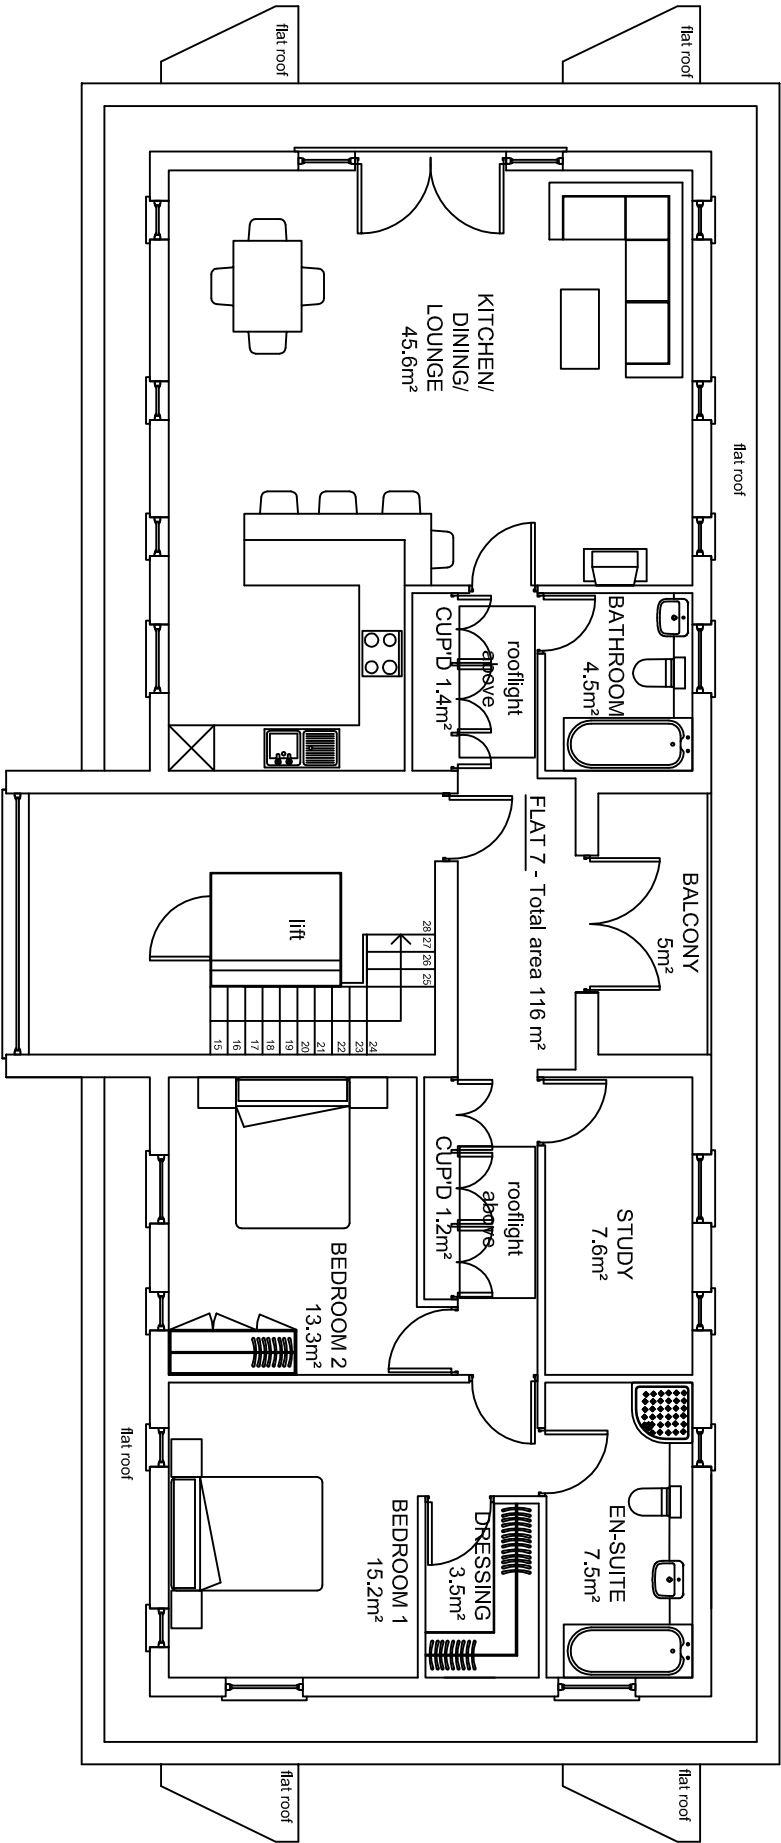



The Contractor must verify all dimensions at the site before setting out. Any discrepancies between the drawings and the actual site conditions must be reported to the Contract Administrator before proceeding.
DO NOT SCALE FROM THIS DRAWING

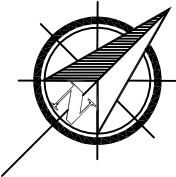

PROPOSED SECOND FLOOR PLAN

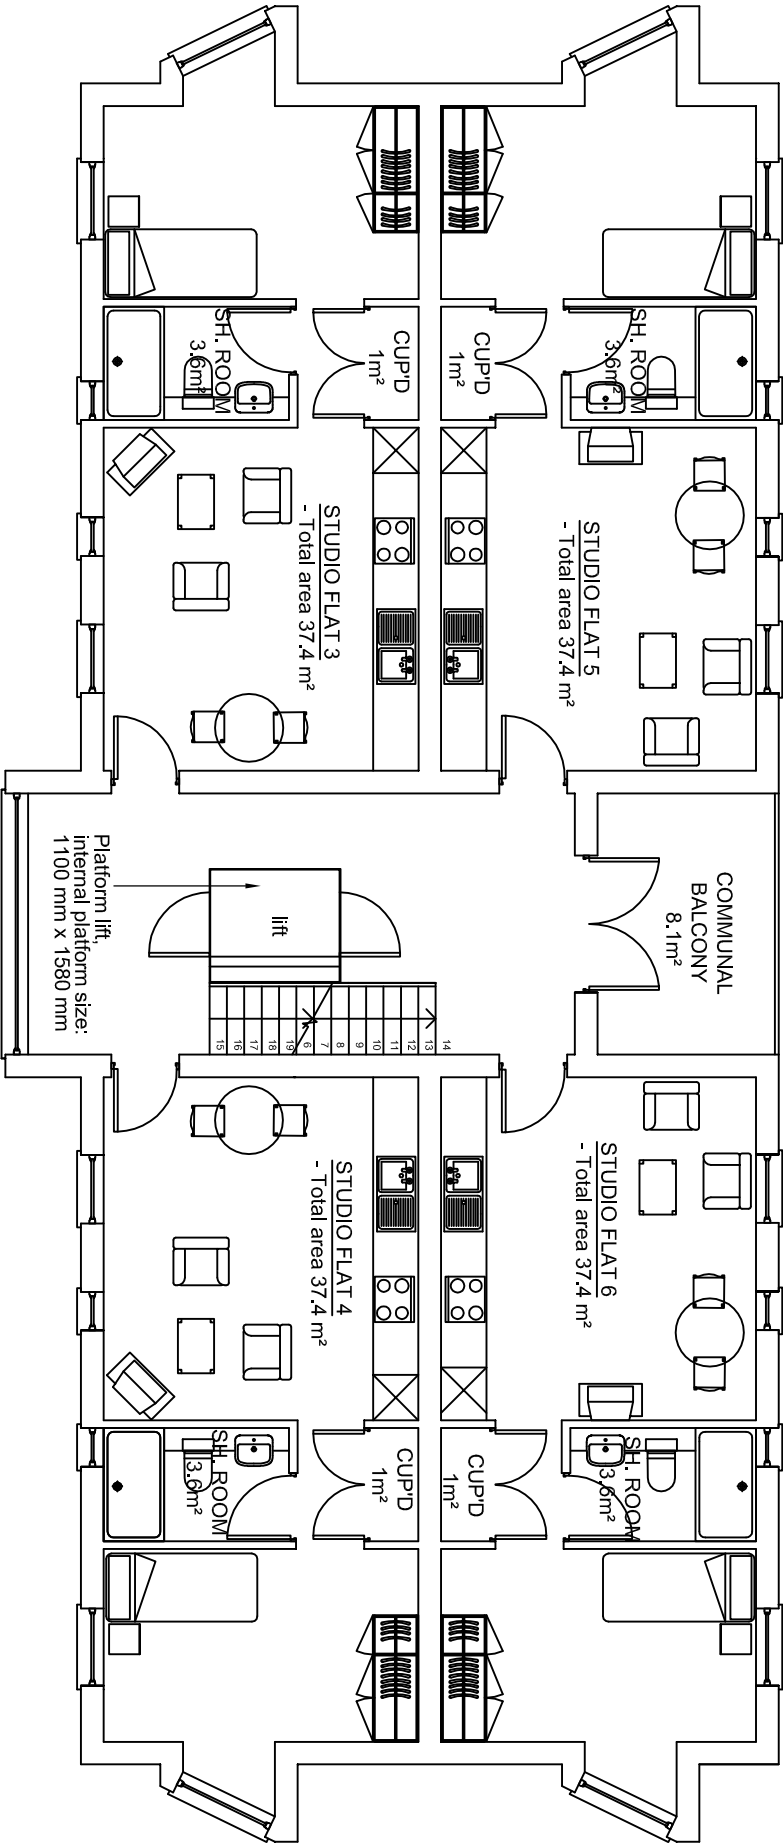

PROPOSED FIRST FLOOR PLAN

 

PROJECT			
1 ALPHA ROAD & 32 POLE HILL ROAD, HILLINGDON UB10 0CP NEW 3 NO FLATS & 4 NO STUDIOS			
DESCRIPTION			
PROPOSED FIRST & SECOND FLOOR PLANS			
GDC DESIGN LTD CHARTERED ARCHITECT Tel: 01895 251323 Mob: 07976 732636 g.g.callon11@btinternet.com			
DRAWING No.			
1 AR / P4 / 07	REV.		
1	AR	P4	07
1	AR	P4	07
1	AR	P4	07