



01 SITE PLAN





02 COURTS PLAN

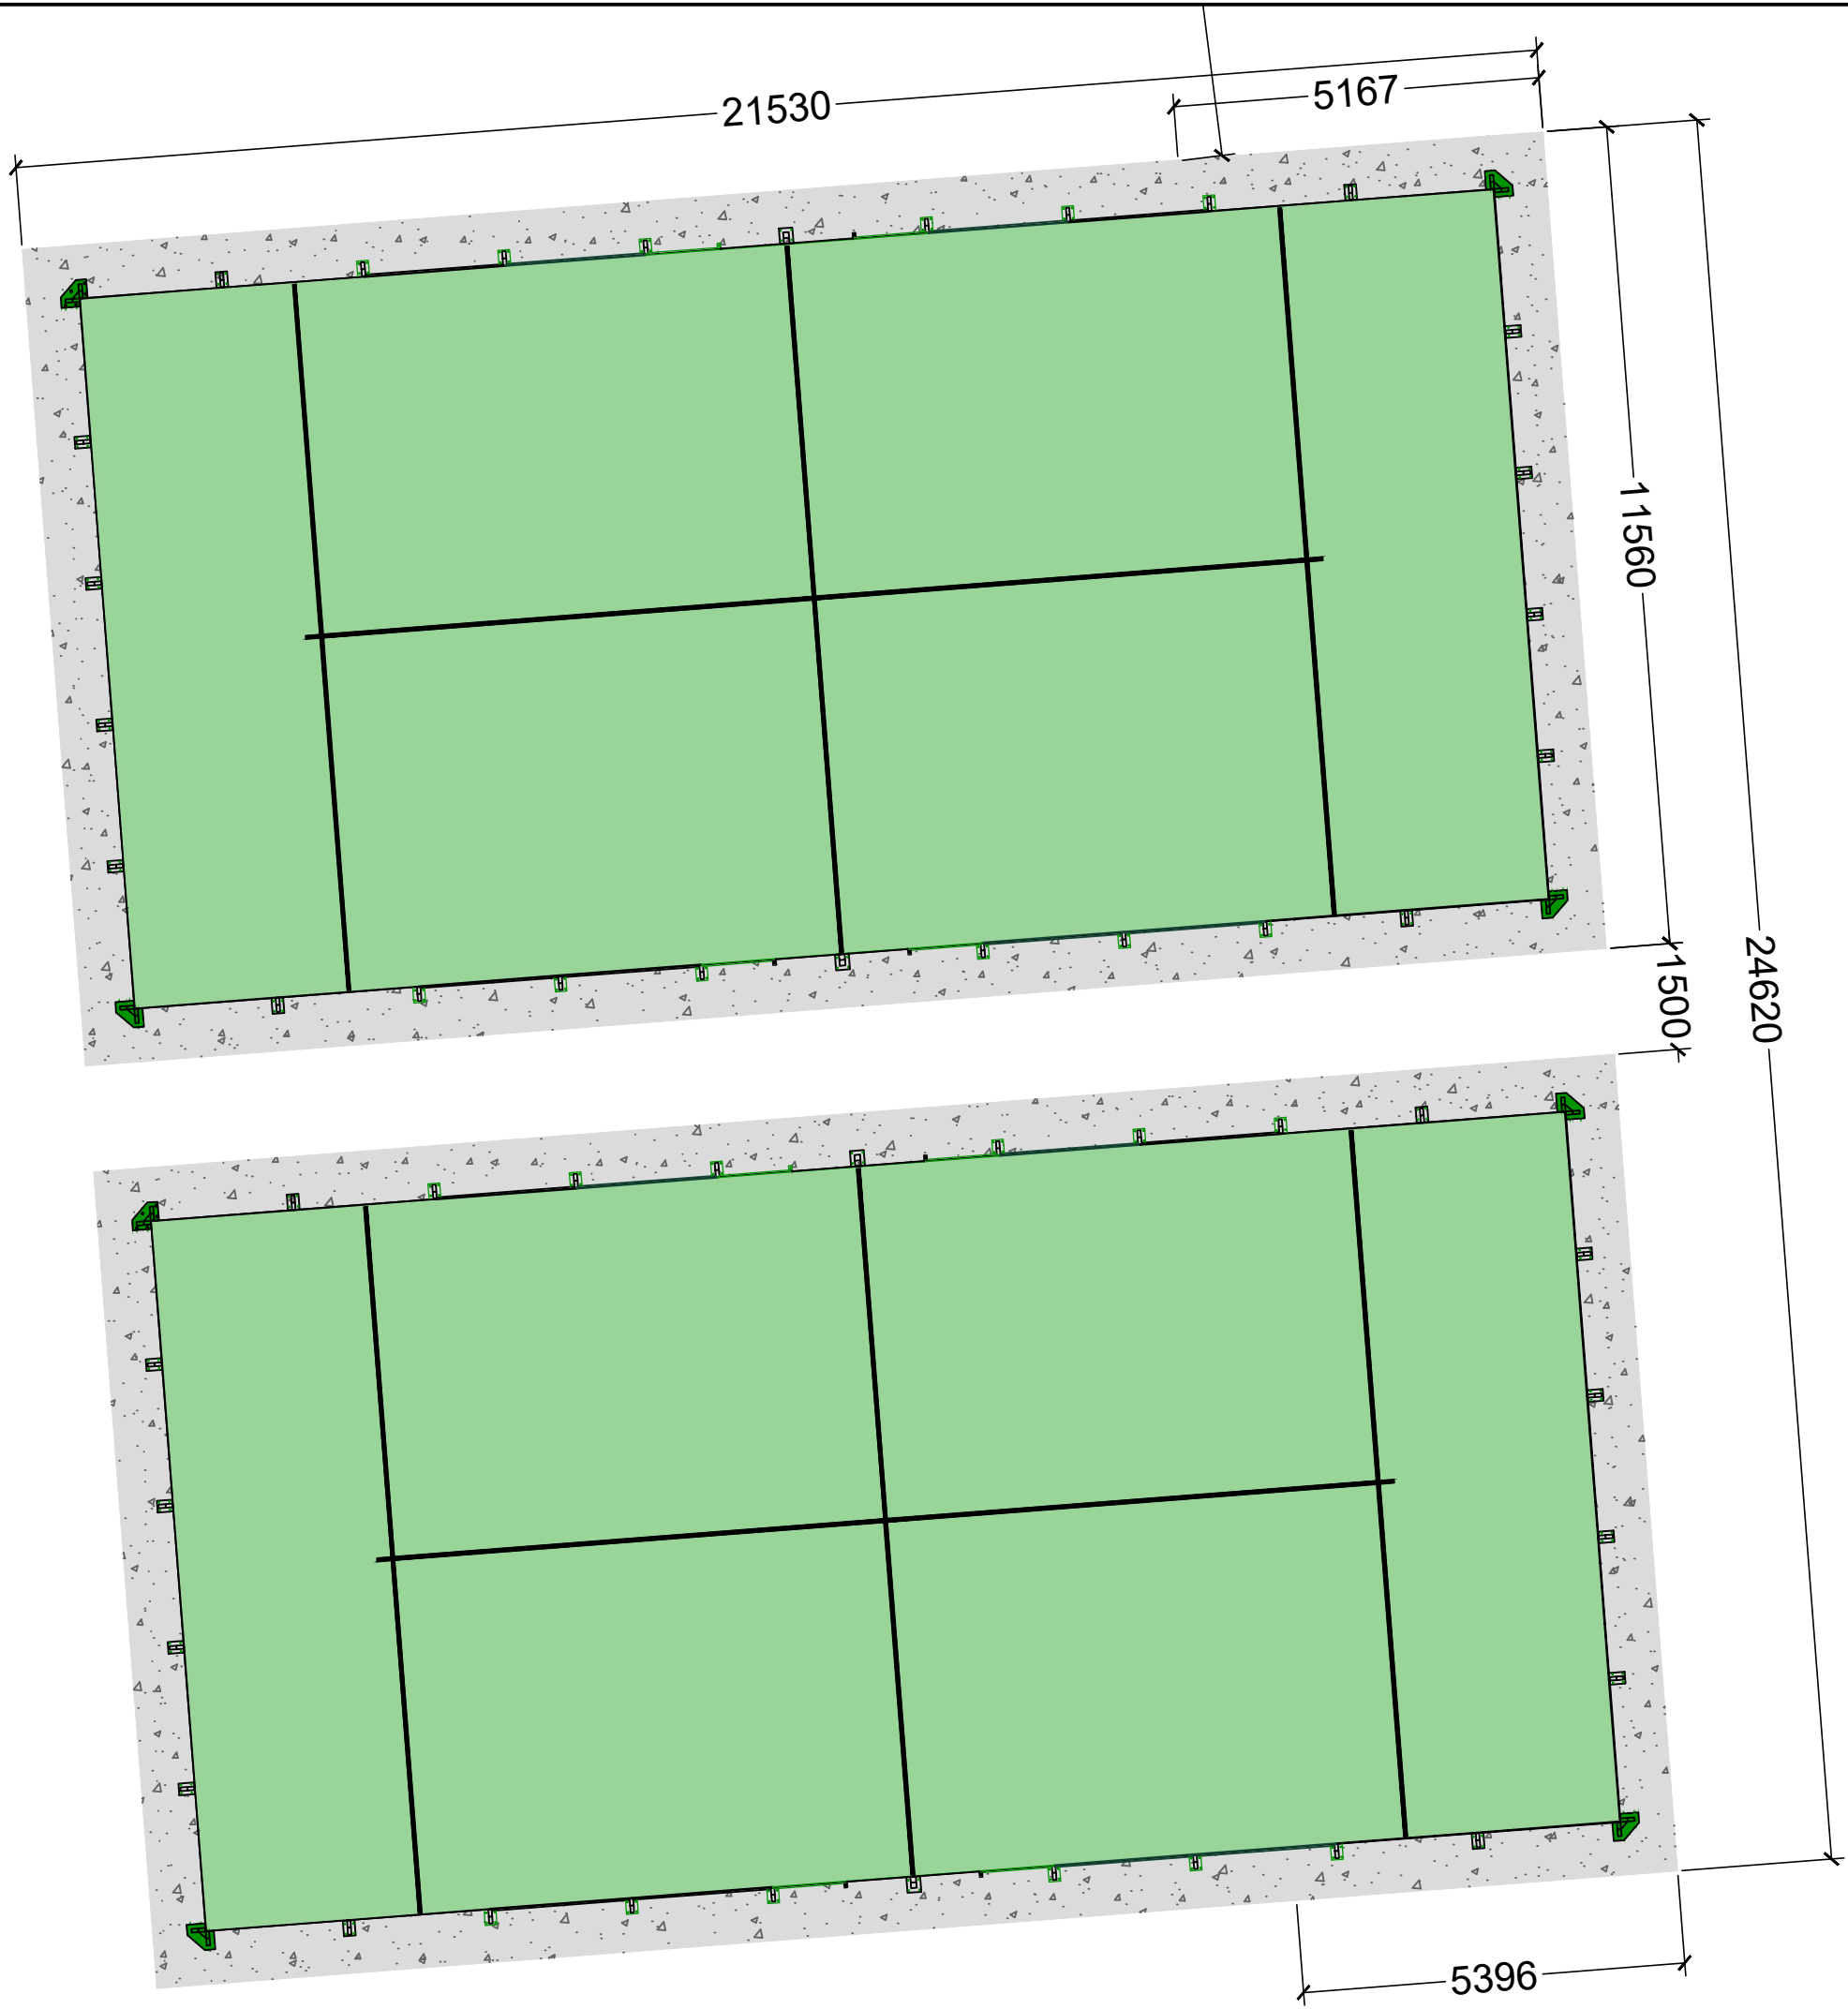

03 EAST & WEST ELEVATION

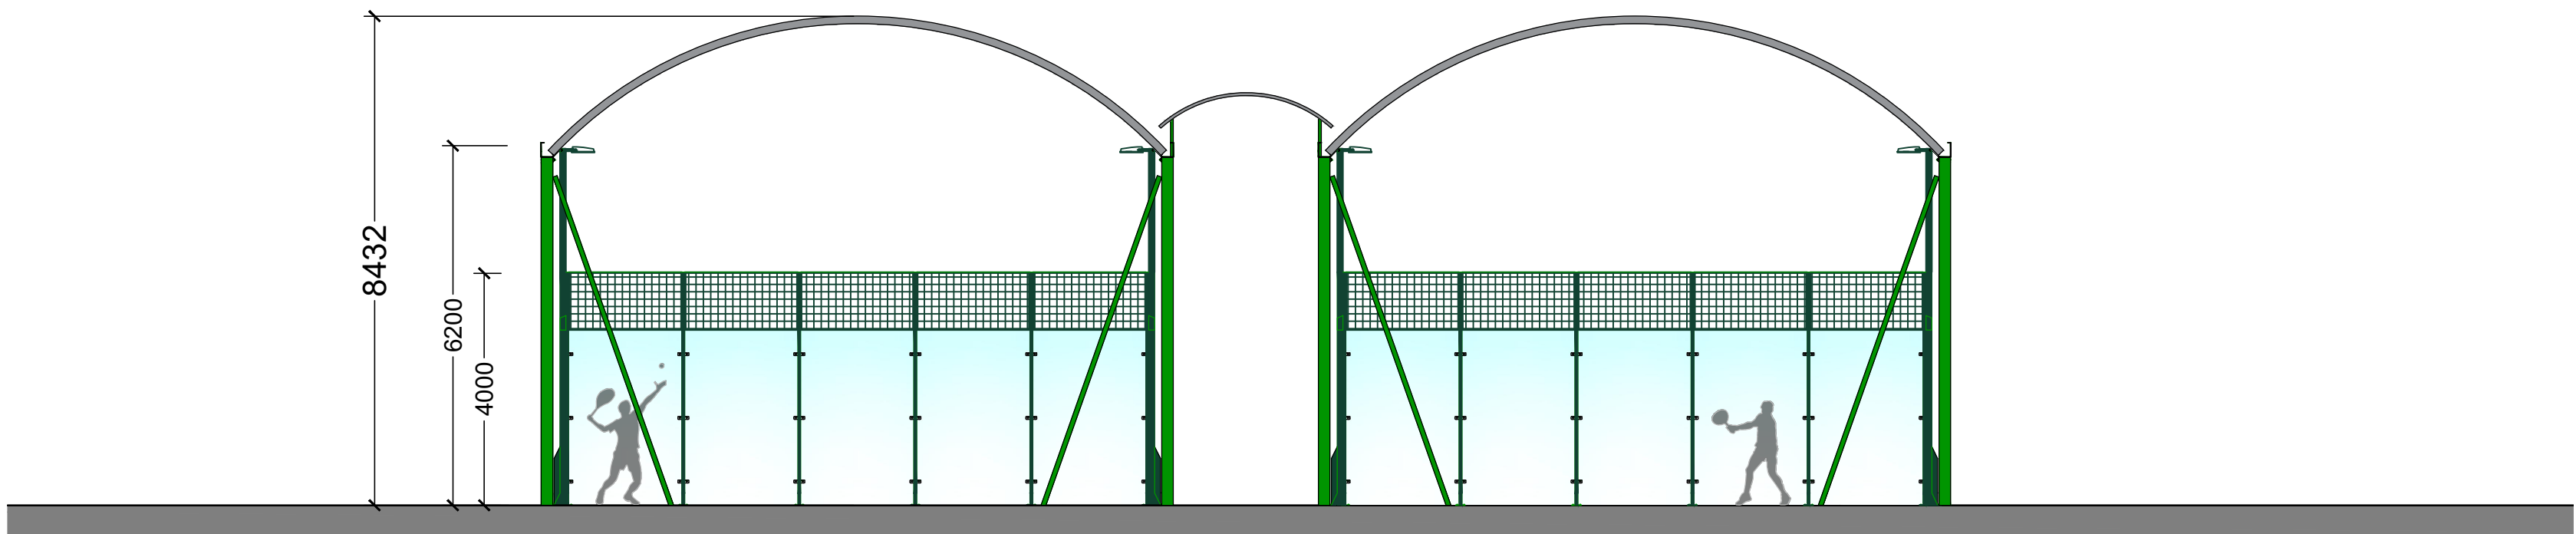

04 NORTH & SOUTH ELEVATION

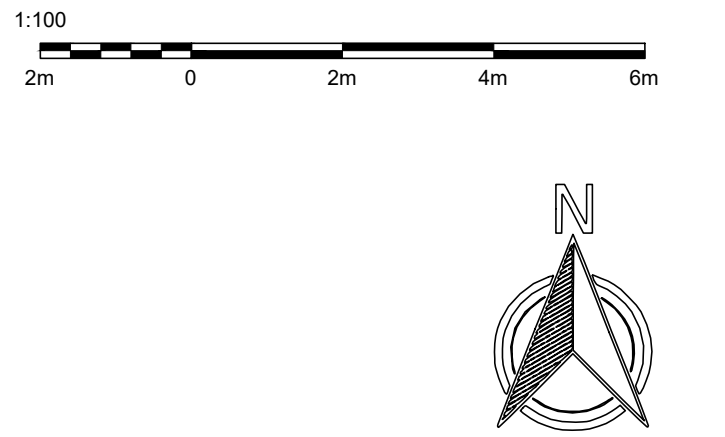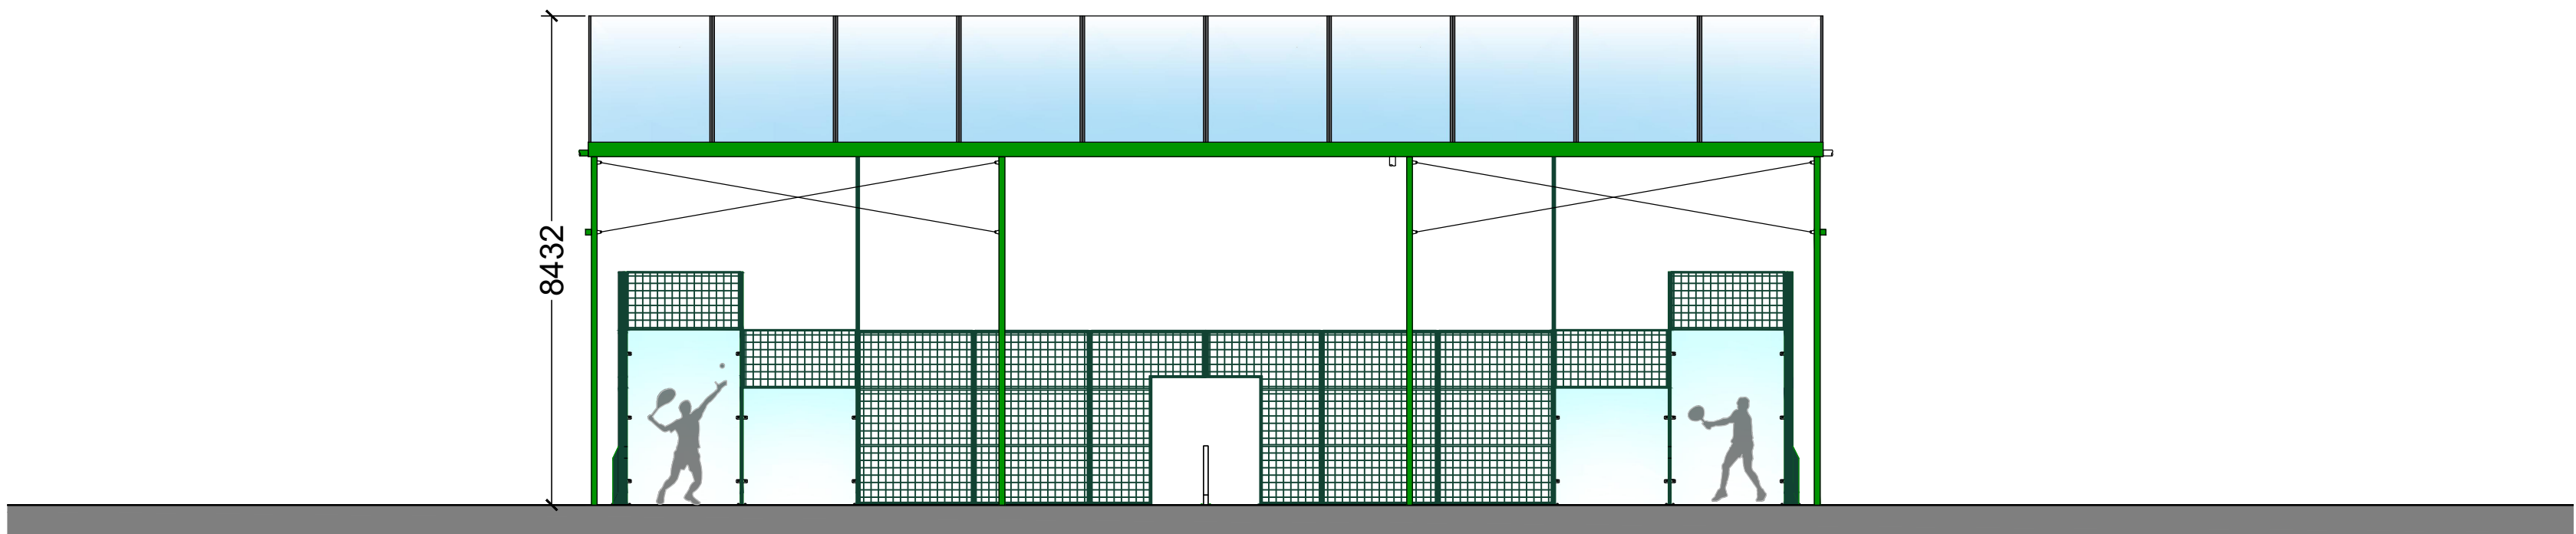

KEY

- Courts carpet
- Concrete foundation

NOTES

REV:	DESCRIPTION:	BY:	DATE:
STATUS:	FULL PLANNING APPLICATION		
CLIENT:	ST Helens School		
SITE:	Northwood		
TITLE:	PROPOSED ELEVATIONS		
SCALE:	DATE:	DRAWN:	CHECKED:
1:100 @A1	31.07.25	AC	DC
PROJECT No:	DRAWING No:	REVISION:	
	004	A	

PADELTECH

Head office
Unit 7, 4-5 Lochside Way, Edinburgh, EH12 9DT
+44(0)131 581 8683

Southern office
Suite 3, Lake View House, Wilton Drive, Tournament Fields,
Warwick, CV34 6RG
+44(0)1926 679 586