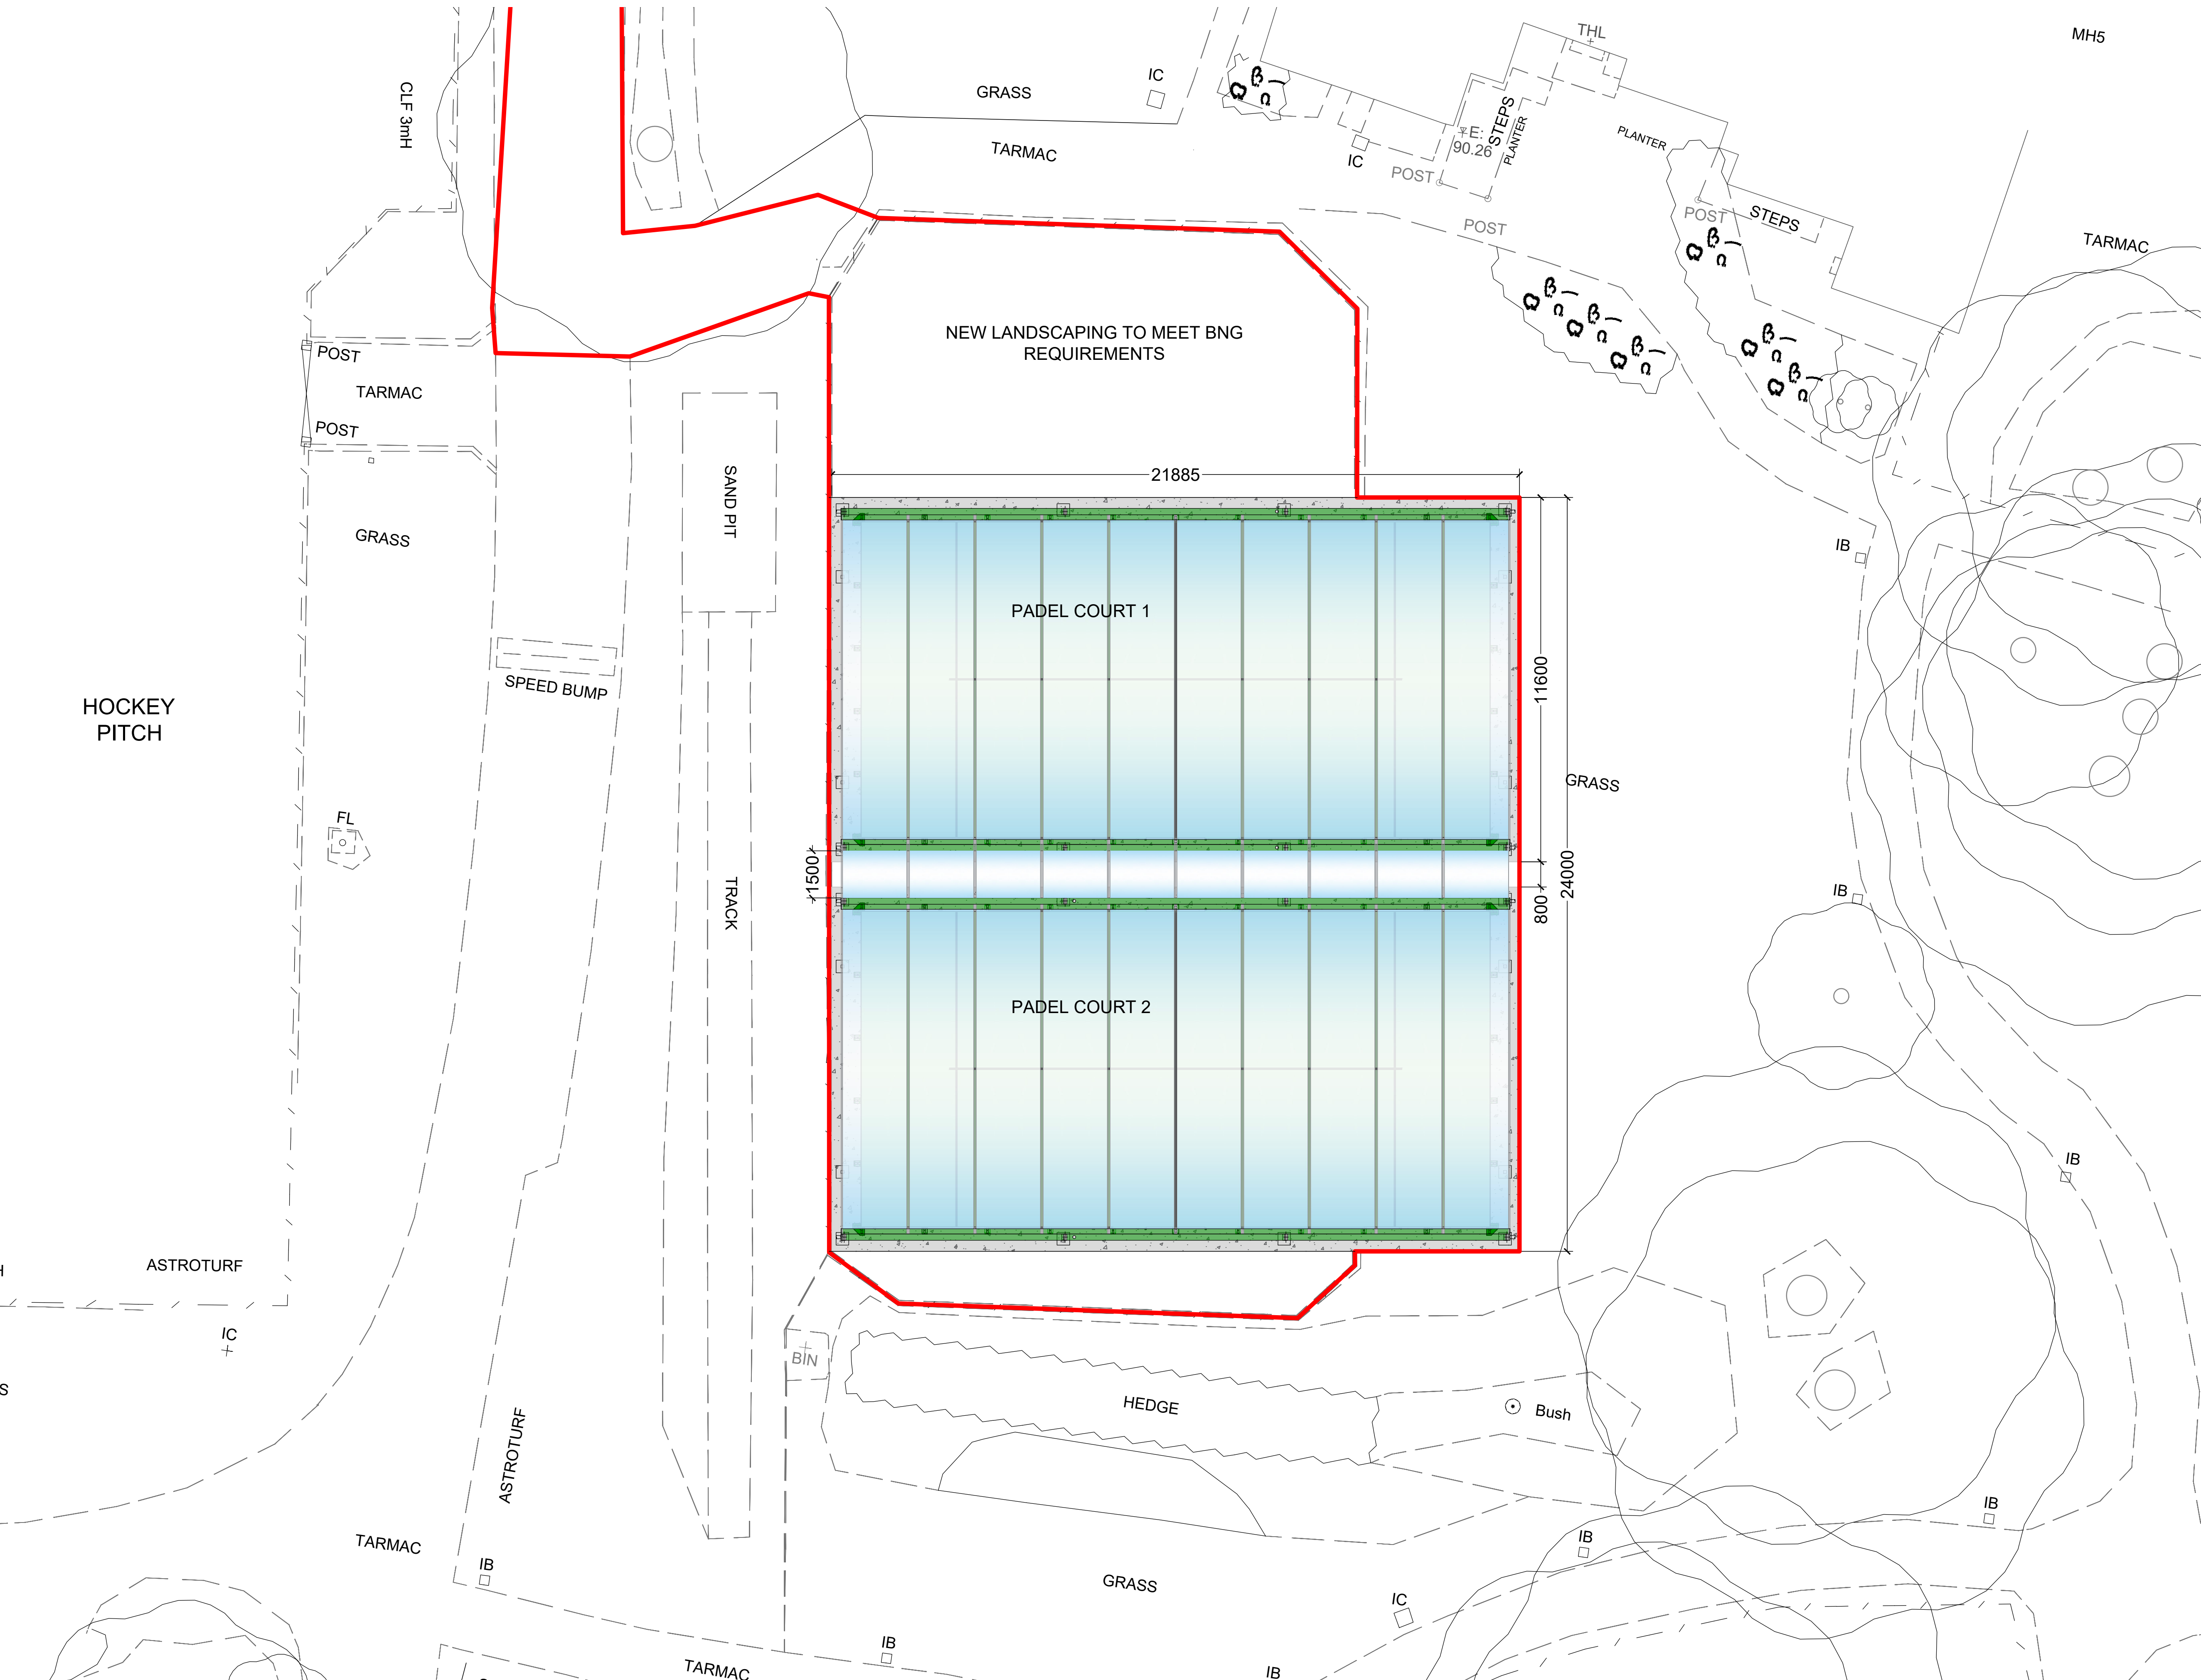


KEY

- Concrete foundation
- Application site boundary

NOTES

|                                   |                   |             |             |
|-----------------------------------|-------------------|-------------|-------------|
| B                                 | Updated with Topo | AC          | 13.04       |
| REV:                              | DESCRIPTION:      | BY:         | DATE:       |
| STATUS: FULL PLANNING APPLICATION |                   |             |             |
| CLIENT: ST Helens School          |                   |             |             |
| SITE: Northwood                   |                   |             |             |
| TITLE: PROPOSED ROOF PLAN         |                   |             |             |
| SCALE: 1:100 @A1                  | DATE: 22.06.26    | DRAWN: AC   | CHECKED: DC |
| PROJECT No: 2502-51               | DRAWING No: 005   | REVISION: A |             |

**PADELTECH**

Head office  
Unit 7, 4-5 Lochside Way, Edinburgh, EH12 9DT  
+44(0)131 581 8683

Southern office  
Suite 3, Lake View House, Wilton Drive, Tournament Fields,  
Warwick, CV34 6RG  
+44(0)1926 679 586