
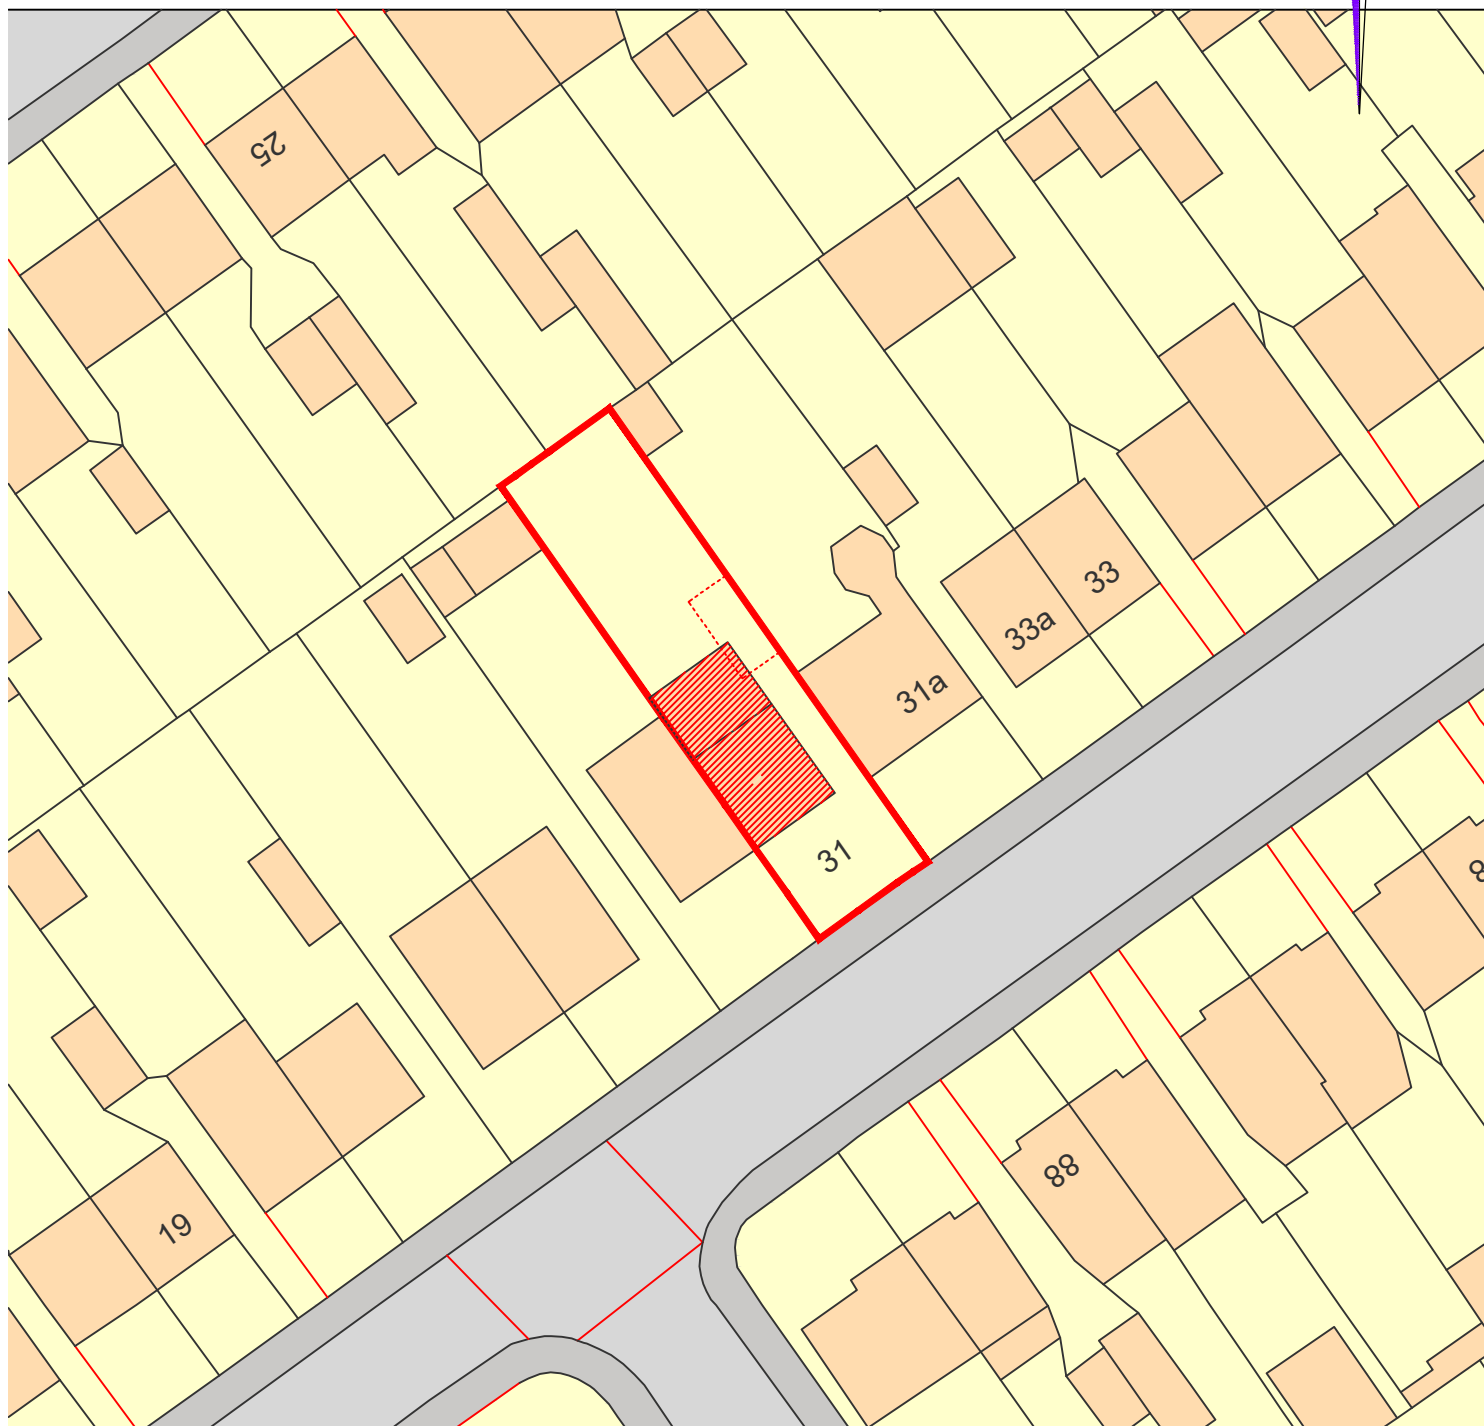


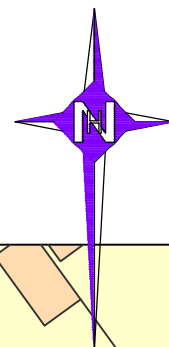

© Crown Copyright 2023

Reproduced from the Ordnance Survey mapping with the permission of Her Majesty's Stationery Office

Unauthorised reproduction infringes Crown Copyright and may lead to prosecution or civil proceedings

NH
NEIL HAWES & ASSOCIATED LTD
Chartered Building Surveyors . Planning & Design . Structural Engineers

RICS

1st Floor North Wing, Salisbury House, 81 High Street,
Potters Bar, HERTS., EN6 5AS
Tel: 01707 644434 Fax: 01707 661 284
Email: neilhawes@nhald.co.uk

PLANNING				Notes		Date	Rev
TITLE				PROJECT			
Site Plan - Proposed				31 West Mead, Ruislip, HA4 0TW			
				SCALE			
				1:500 @ A4			
CLIENT	DATE	DRAWN	CHECKED	JOB No.	DWG No.	Rev.	
Mr & Mrs Dushra	06/2023	MM	NH	-	PL02	-	

FIGURED DIMENSIONS MAY BE TAKEN FROM THIS DRAWING. ALL DIMENSIONS TO BE CHECKED AND CONFIRMED ON SITE