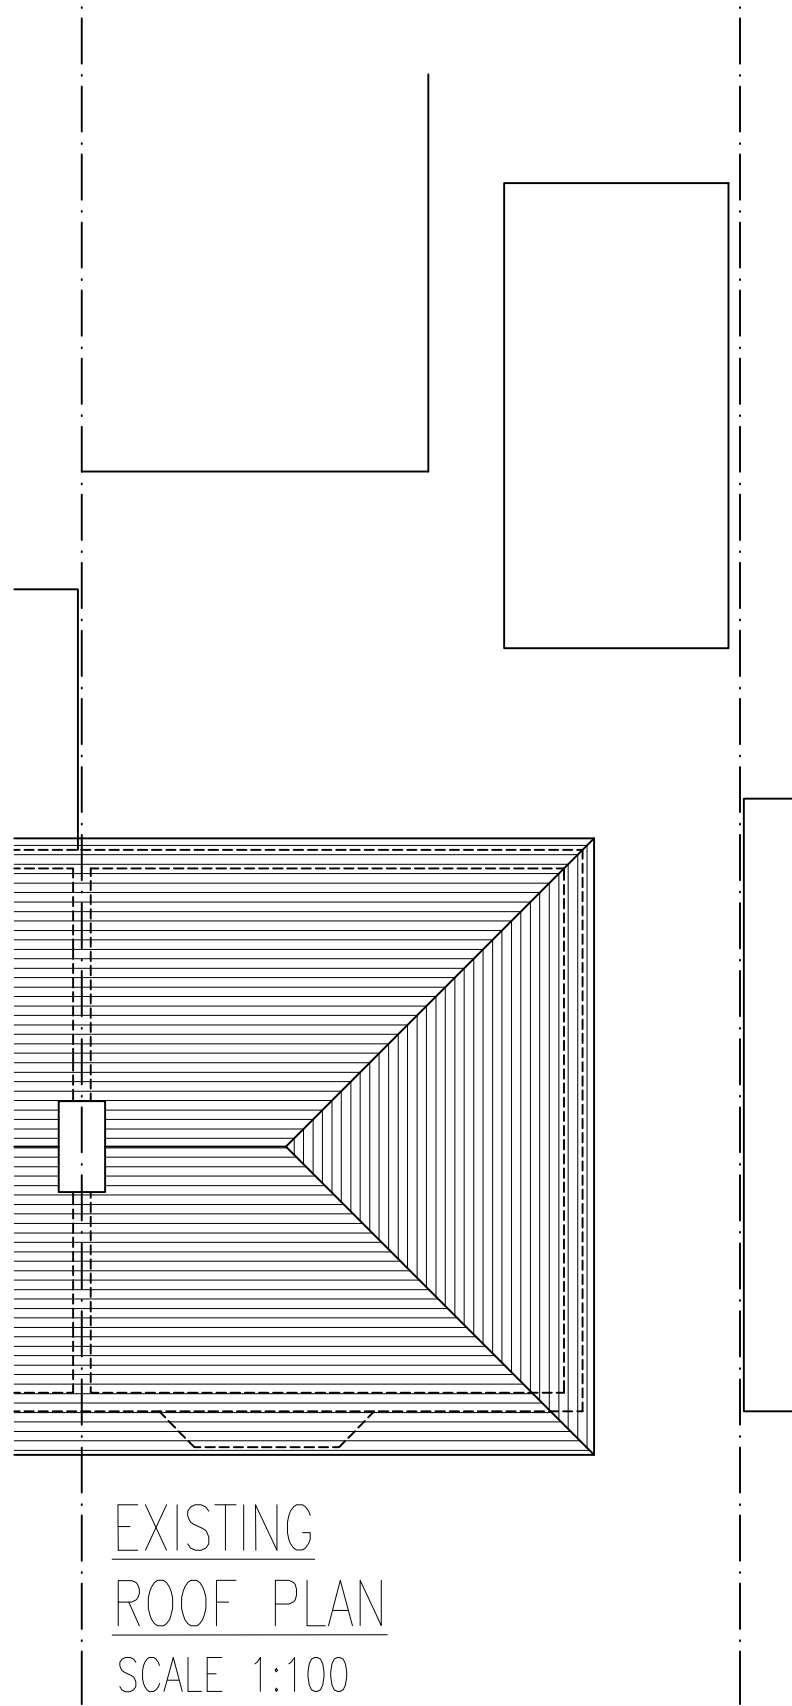
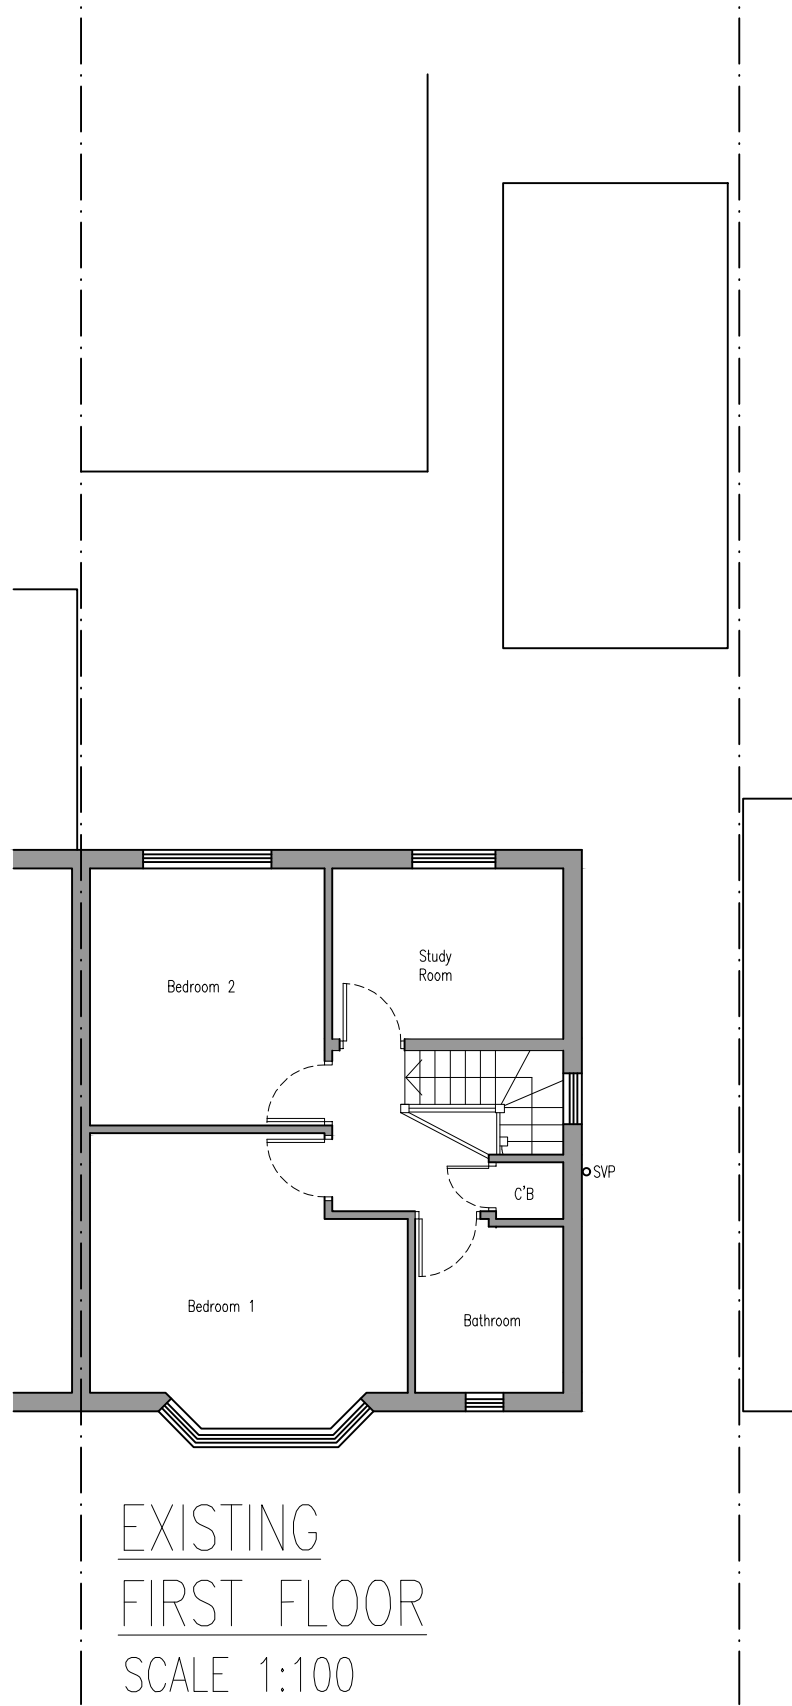
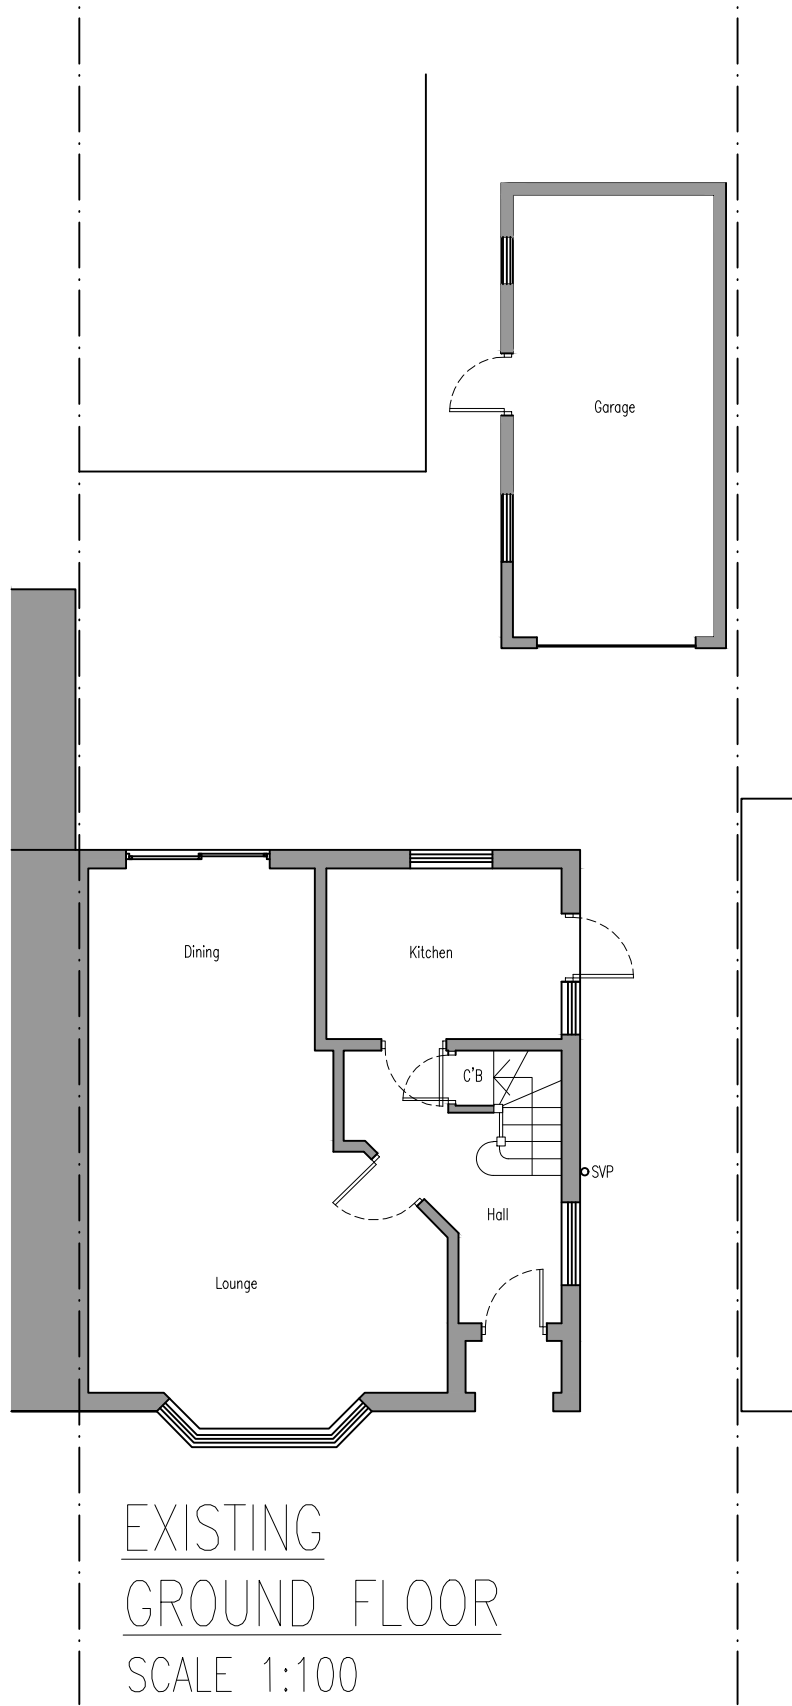


NEIL HAWES & ASSOCIATES LTD
Chartered Building Surveyors . Planning & Design . Structural Engineers
1st Floor North Wing, Salisbury House, 81 High Street,
Potters Bar, HERTS., EN6 5AS
Tel: 01707 644434 Fax: 01707 661284
Email: neilhawes@nhaltld.co.uk

PLANNING				TITLE Existing Floor Plans		PROJECT 31 West Mead, Ruislip, HA4 0TW			SCALE 1:100 @ A3		
-				CLIENT Mr & Mrs Dushra		DRAWN MM	CHECKED NH	DATE 06/2023	JOB No. -	DWG No. PL101	Rev. -
Notes				Date	Rev	FIGURED DIMENSIONS MAY BE TAKEN FROM THIS DRAWING. ALL DIMENSIONS TO BE CHECKED AND CONFIRMED ON SITE					

© NEIL HAWES & ASSOCIATES LTD