




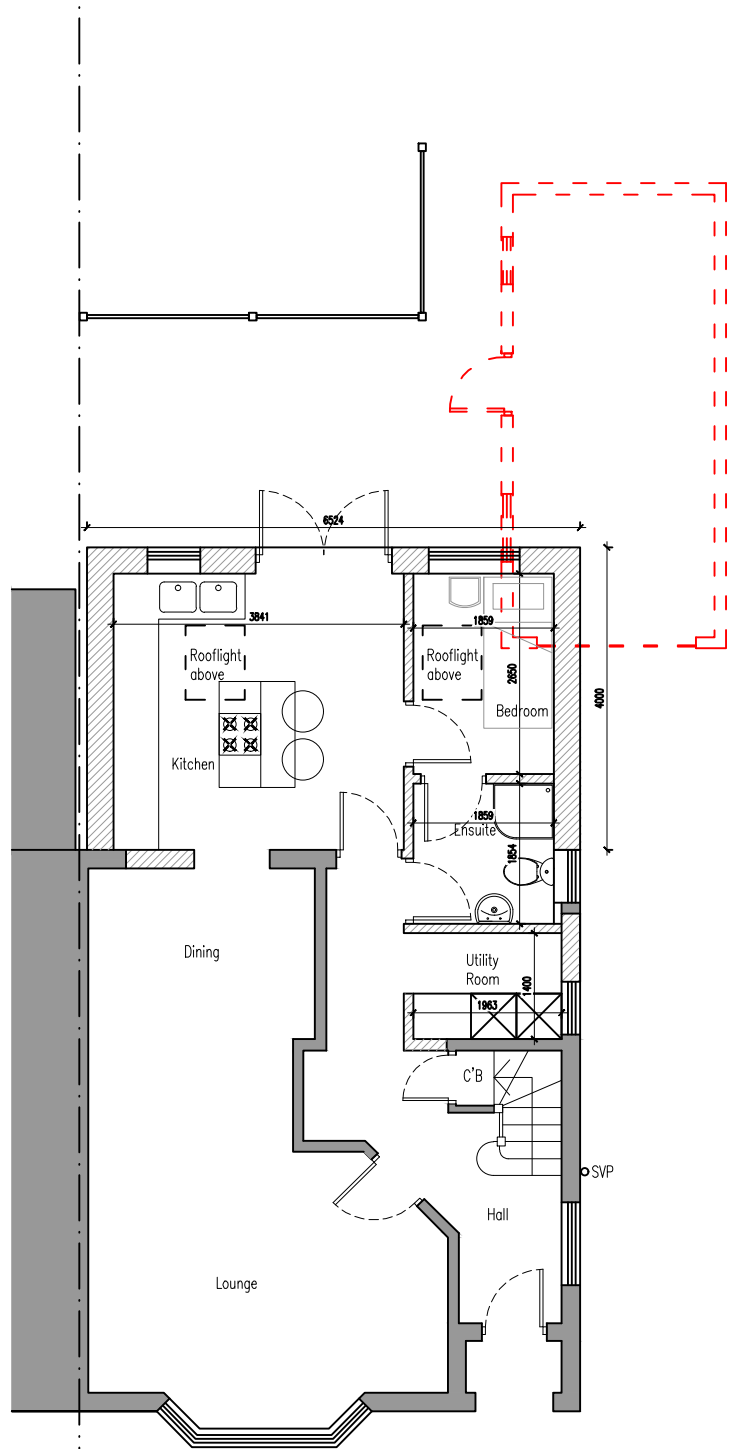


PROPOSED
GROUND FLOOR
SCALE 1:100

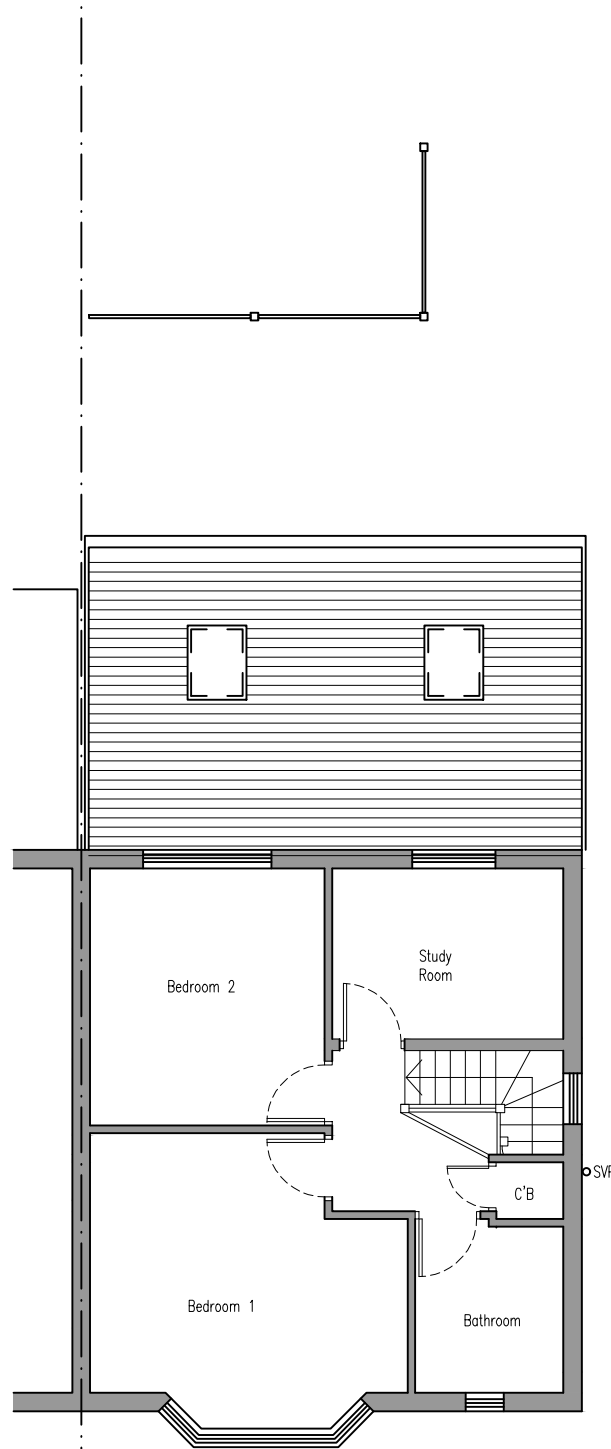

PROPOSED
FIRST FLOOR
SCALE 1:100

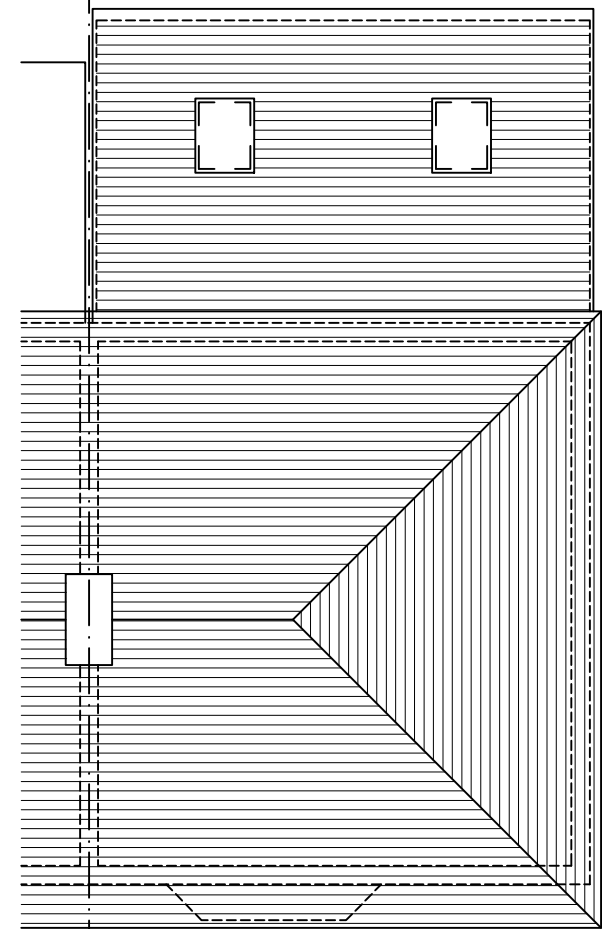

PROPOSED
ROOF PLAN
SCALE 1:100

 

PLANNING				TITLE Proposed Floor Plans		PROJECT 31 West Mead, Ruislip, HA4 0TW			SCALE 1:100 @ A3		
Notes				Date		CLIENT Mr & Mrs Dushra	DRAWN MM	CHECKED NH	DATE 07/2023	JOB No. -	DWG No. PL102
				Rev					Rev. A		