





EXISTING FRONT ELEVATION
SCALE 1:100

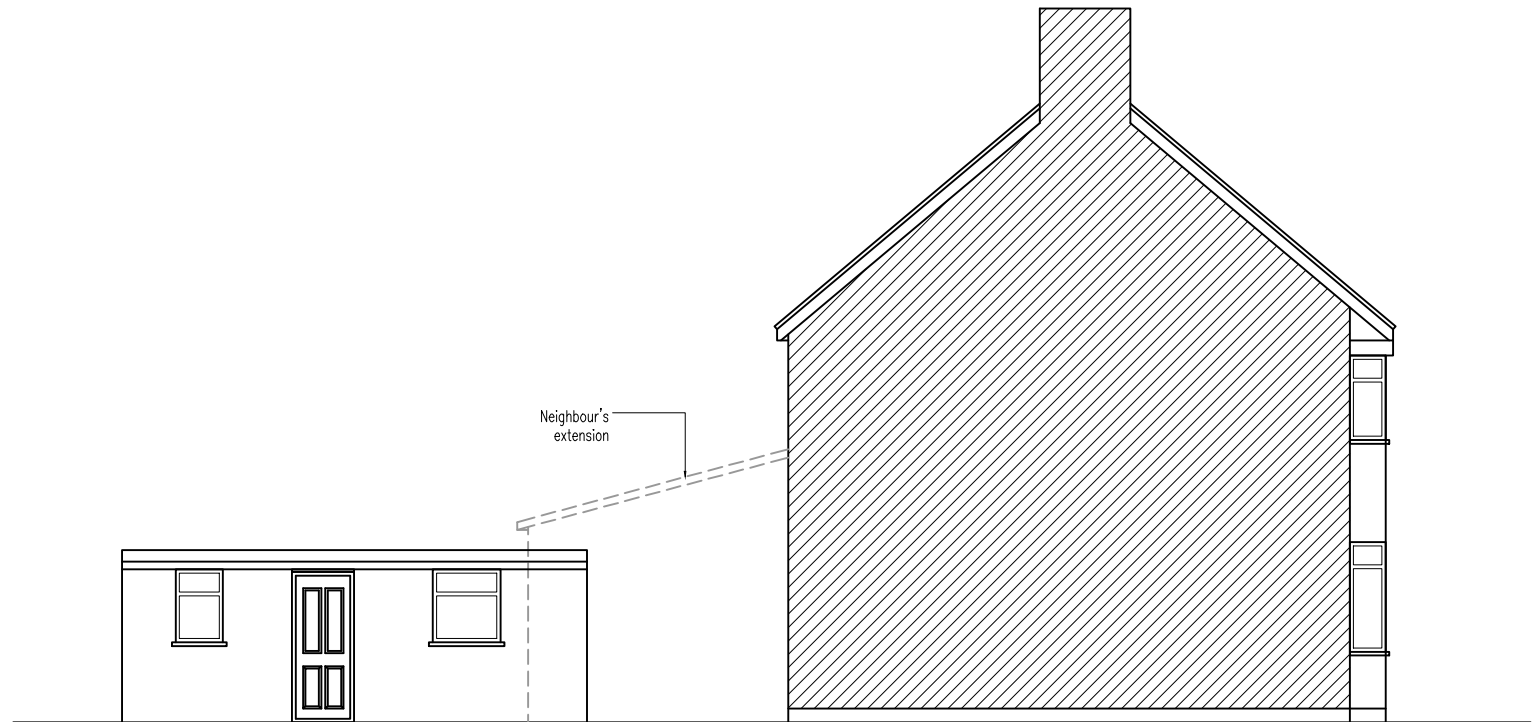


EXISTING SIDE SECTIONAL ELEVATION
SCALE 1:100



EXISTING REAR ELEVATION
SCALE 1:100

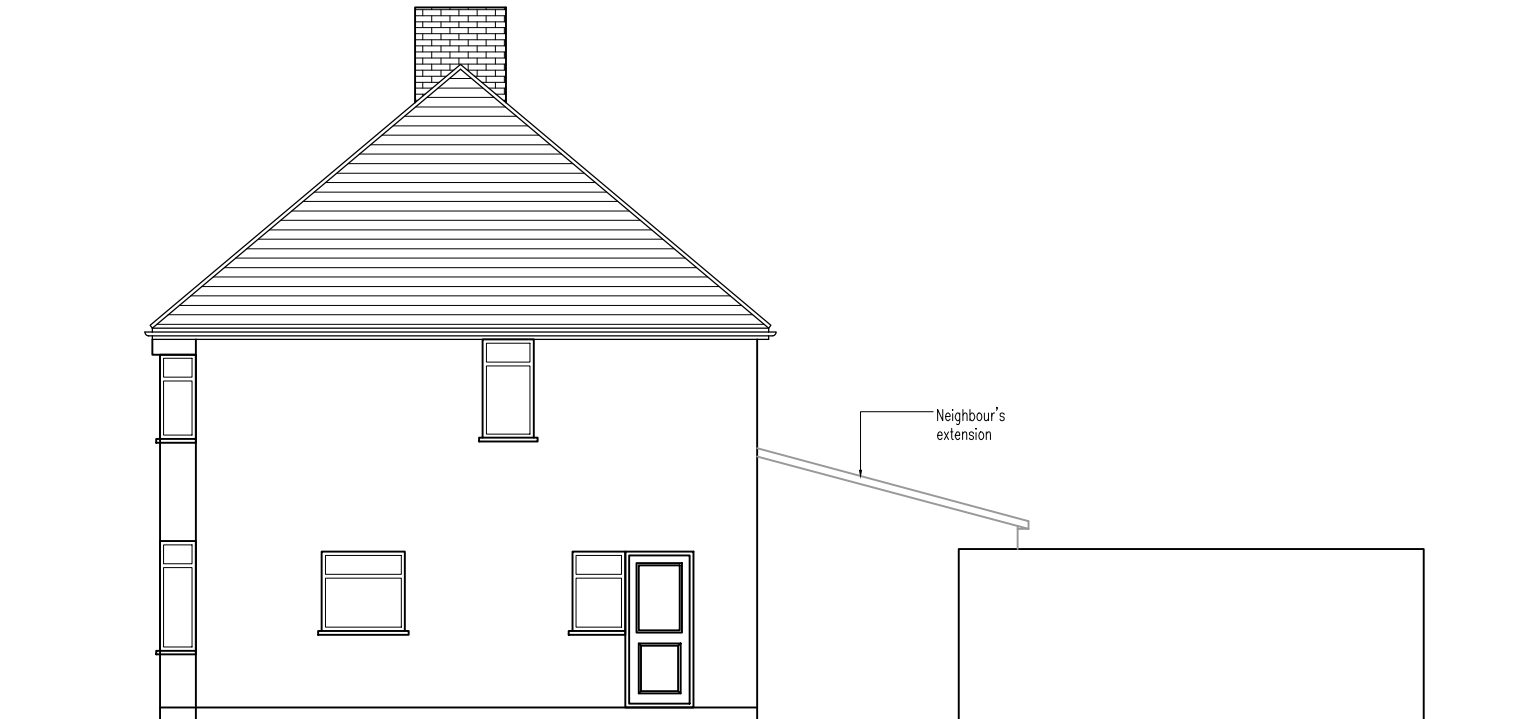

EXISTING SIDE ELEVATION
SCALE 1:100

 

NEIL HAWES & ASSOCIATES LTD
Chartered Building Surveyors . Planning & Design . Structural Engineers
1st Floor North Wing, Salsbury House, 81 High Street,
Potters Bar, HERTS., EN6 5AS
Tel: 01707 644434 Fax: 01707 661284
Email: neilhawes@nhaltld.co.uk

PLANNING				TITLE Existing Elevations				PROJECT 31 West Mead, Ruislip, HA4 0TW				SCALE 1:100 @ A3			
-				-				CLIENT Mr & Mrs Dushra	DRAWN MM	CHECKED NH	DATE 06/2023	JOB No. -	DWG No. PL201	Rev. -	
Notes				Date				FIGURED DIMENSIONS MAY BE TAKEN FROM THIS DRAWING. ALL DIMENSIONS TO BE CHECKED AND CONFIRMED ON SITE							

© NEIL HAWES & ASSOCIATES LTD