





PROPOSED FRONT ELEVATION
SCALE 1:100




PROPOSED SIDE SECTIONAL ELEVATION
SCALE 1:100

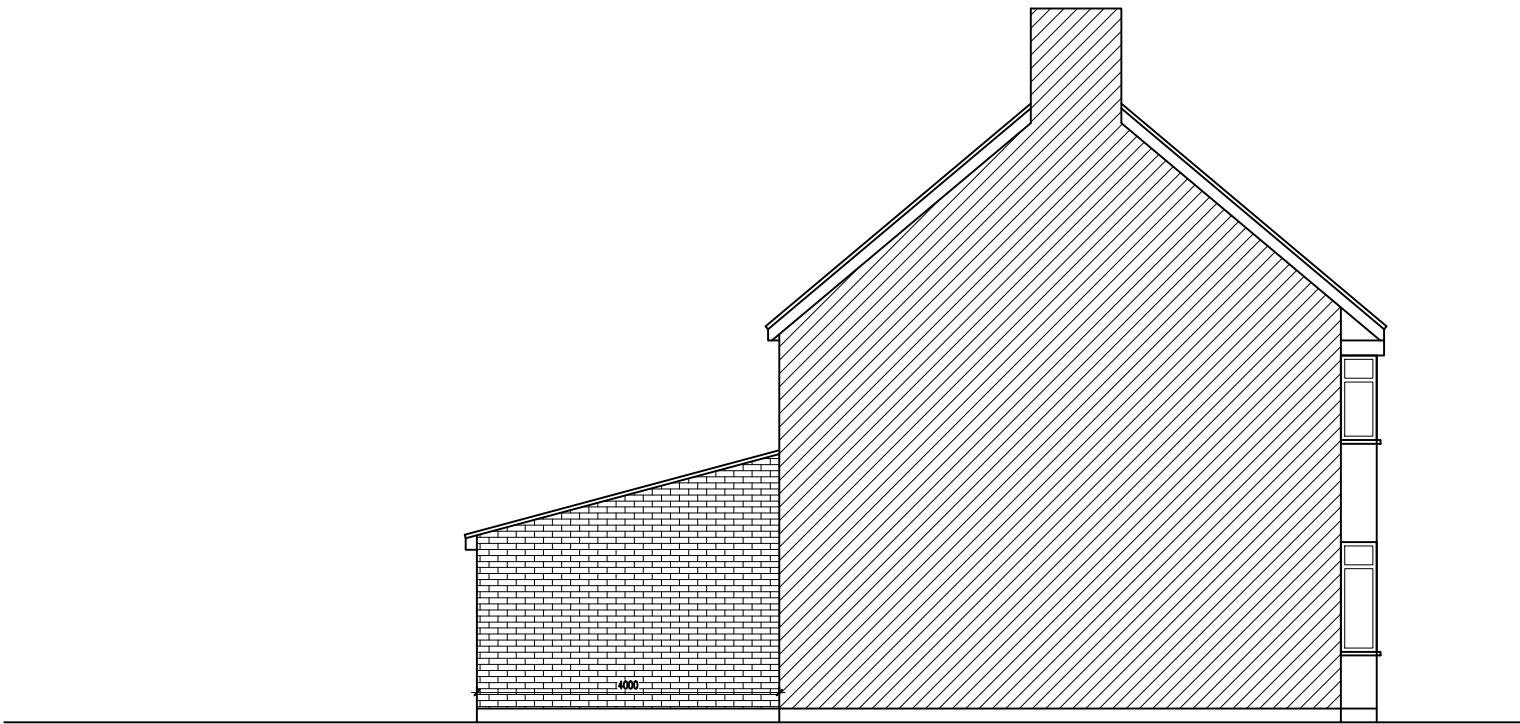

PROPOSED REAR ELEVATION
SCALE 1:100

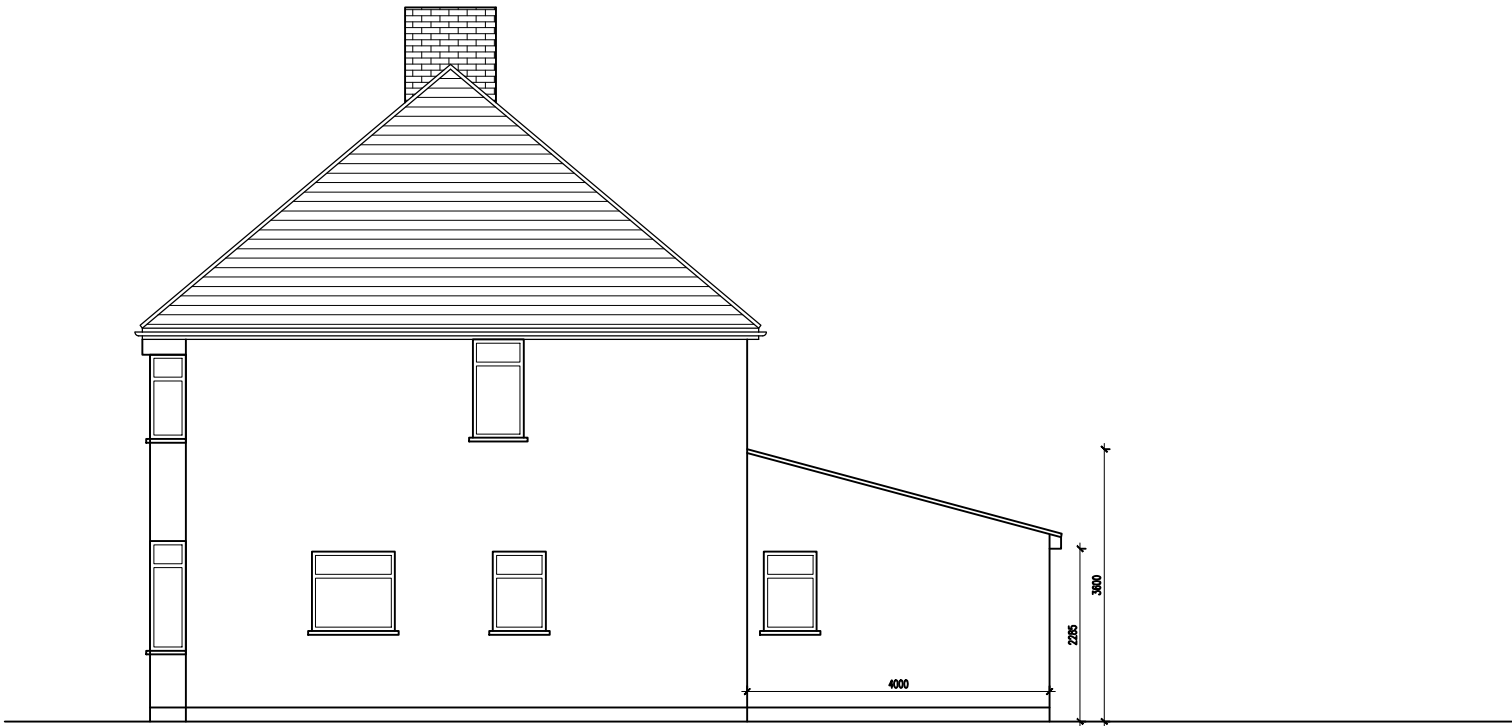

PROPOSED SIDE ELEVATION
SCALE 1:100

 

NEIL HAWES & ASSOCIATES LTD
Chartered Building Surveyors . Planning & Design . Structural Engineers
1st Floor North Wing, Salsbury House, 81 High Street,
Potters Bar, HERTS., EN6 5AS
Tel: 01707 644434 Fax: 01707 661284
Email: neilhawes@nhaltld.co.uk

PLANNING				TITLE Proposed Elevations				PROJECT 31 West Mead, Ruislip, HA4 0TW				SCALE 1:100 @ A3			
-				-				CLIENT Mr & Mrs Dushra		DRAWN MM	CHECKED NH	DATE 07/2023	JOB No. -	DWG No. PL202	Rev. A
Notes				Date				FIGURED DIMENSIONS MAY BE TAKEN FROM THIS DRAWING. ALL DIMENSIONS TO BE CHECKED AND CONFIRMED ON SITE							

© NEIL HAWES & ASSOCIATES LTD