



2 PROPOSED FIRST FLOOR PLANS
SCALE: 1:100

 

1 PROPOSED GROUND FLOOR PLANS
SCALE: 1:100

0 5 10 M

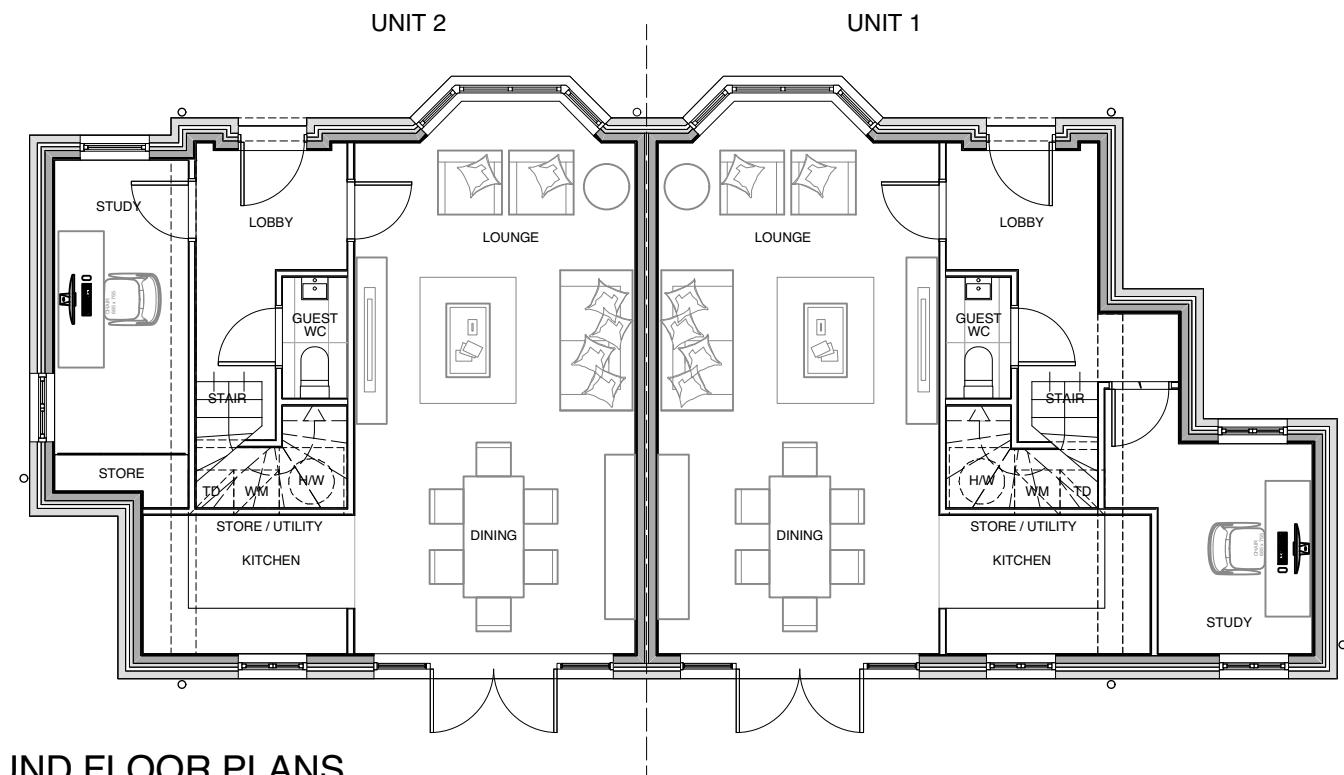

GENERAL NOTES
DO NOT SCALE FROM DRAWINGS. ALL DIMENSIONS TO BE CHECKED ON SITE. REPORT OMISSIONS AND DISCREPANCIES TO THE ARCHITECT IMMEDIATELY.

REVISION DATES MARKED ON THE DRAWING ARE STATED IN THE FOLLOWING ORDER: YEAR, MONTH, DAY (YY-MM-DD).

© MORENO MASEY LTD

SURVEY

THESE DRAWINGS ARE BASED ON EXISTING OS MAP DRAWINGS AND NOT A FULL TOPOGRAPHICAL SURVEY.
STATION POINTS
- UK MAP CENTRE

IT IS ESSENTIAL THAT ALL DIMENSIONS ARE CHECKED ON SITE AND OMISSIONS AND DISCREPANCIES ARE TO BE REPORTED TO THE ARCHITECT IMMEDIATELY FOR CLARIFICATION, AND THAT A FULL SITE SURVEY IS CARRIED OUT PRIOR TO DETAIL DESIGN AND CONSTRUCTION STAGE.

HATCHES

THE HATCHES SHOWN ON THIS DRAWING ARE USED FOR THE PURPOSE OF INDICATING AREAS ONLY.
THE HATCHES ARE NOT DISPLAYING THE ACTUAL PATTERN, SETTING OUT, SIZING, COLOUR OR APPEARANCE OF THE ACTUAL MATERIALS.

P4 200622 FOR PLANNING [SC]

P3 200602 FOR CLIENT REVIEW [SC]

P2 200529 FOR CLIENT REVIEW [SC]

P1 200513 FOR CLIENT REVIEW [SC]

REV DATE NOTES

MorenoMasey
The Barley Mow Centre,
10 Barley Mow Passage, London W4 4PH UK
+44 20 3142 6554
morenomasey.com

PROJECT	SOUTHCOTE RISE
CLIENT	LAGOM LONDON
DRAWING TITLE	PROPOSED GRD & 1ST FLOOR PLANS
SCALE	1:100@A3
DATE	MAY 2020
DRAWN	SC
CHECK	SC
PROJECT NO.	DWG NO.
20018	110
REVISION	P4