
 


2 PROPOSED ROOF PLANS
SCALE: 1:100

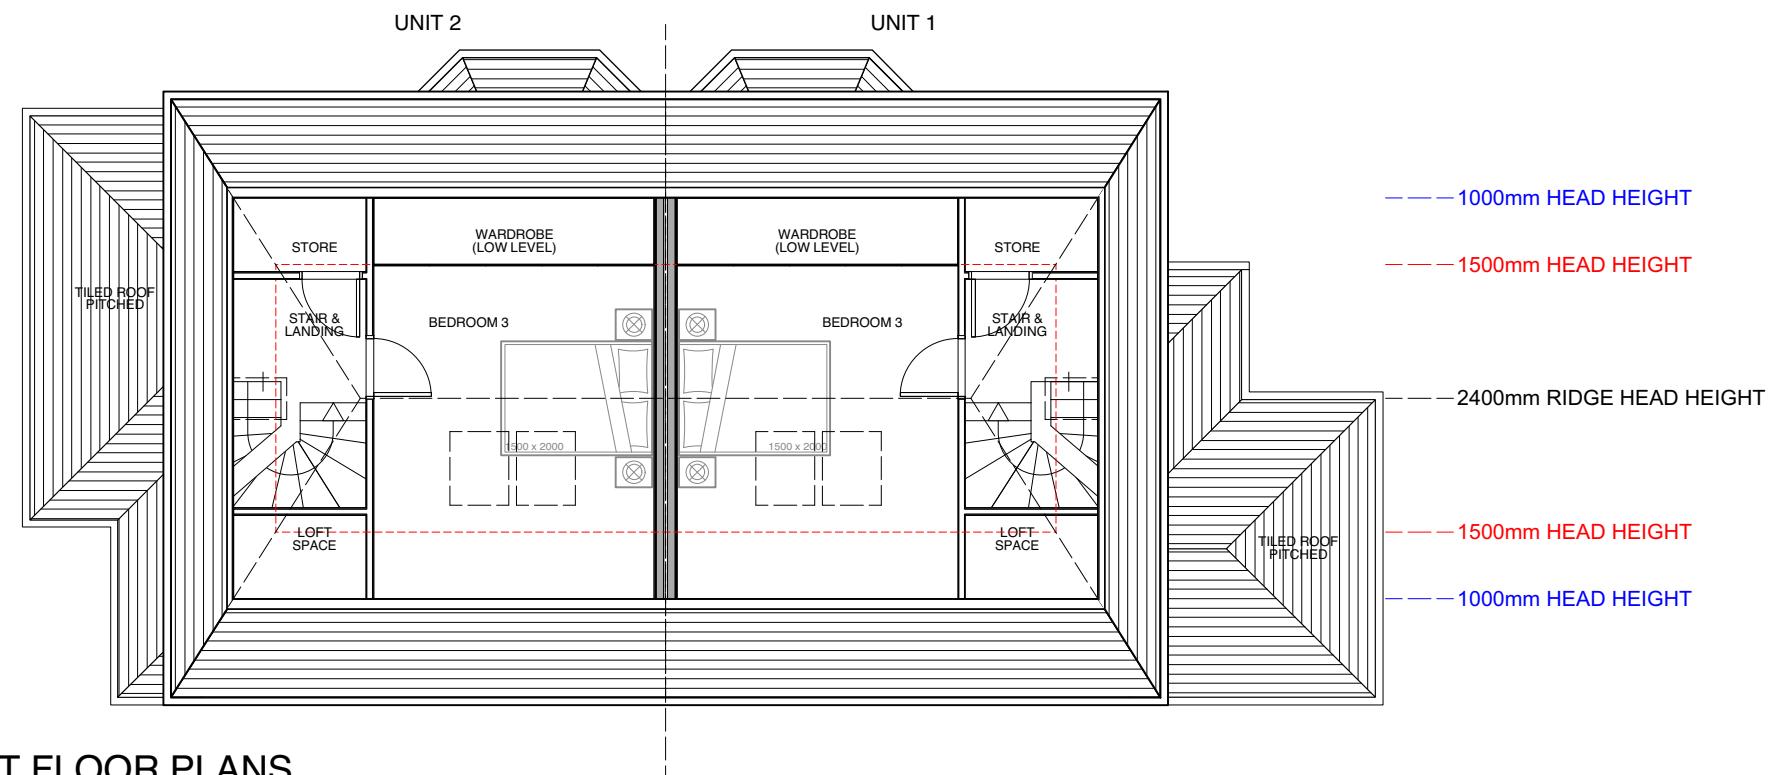

1 PROPOSED LOFT FLOOR PLANS
SCALE: 1:100

0 5 10 M

GENERAL NOTES
DO NOT SCALE FROM DRAWINGS. ALL DIMENSIONS TO BE CHECKED ON SITE. REPORT OMISSIONS AND DISCREPANCIES TO THE ARCHITECT IMMEDIATELY.
REVISION DATES MARKED ON THE DRAWING ARE STATED IN THE FOLLOWING ORDER: YEAR, MONTH, DAY (YY-MM-DD).
© MORENO MASEY LTD

SURVEY
THESE DRAWINGS ARE BASED ON EXISTING OS MAP DRAWINGS AND NOT A FULL TOPOGRAPHICAL SURVEY.
STANDARDS REFERRED TO:
- UK MAP CENTRE

IT IS ESSENTIAL THAT ALL DIMENSIONS ARE CHECKED ON SITE AND OMISSIONS AND DISCREPANCIES ARE TO BE REPORTED TO THE ARCHITECT IMMEDIATELY FOR CLARIFICATION, AND THAT A FULL SITE SURVEY IS CARRIED OUT PRIOR TO DETAIL DESIGN AND CONSTRUCTION STAGE.

HATCHES
THE HATCHES SHOWN ON THIS DRAWING ARE USED FOR THE PURPOSE OF INDICATING AREAS ONLY.
THE HATCHES ARE NOT DISPLAYING THE ACTUAL PATTERN, SETTING OUT, SIZING, COLOUR OR APPEARANCE OF THE ACTUAL MATERIALS.

P4 200622 FOR PLANNING [SC]
P3 200602 FOR CLIENT REVIEW [SC]
P2 200529 FOR CLIENT REVIEW [SC]
P1 200513 FOR CLIENT REVIEW [SC]
REV DATE NOTES

MorenoMasey
The Barley Mow Centre,
10 Barley Mow Passage, London W4 4PH UK
+44 20 3142 6554
morenomasey.com

PROJECT SOUTHCOTE RISE
CLIENT LAGOM LONDON
DRAWING TITLE PROPOSED LOFT FLOOR & ROOF PLANS
SCALE 1:100@A3 DATE MAY 2020 DRAWN SC CHECK SC
PROJECT NO. DWG NO. REVISION
20018 111 P4