






1 PROPOSED FRONT ELEVATION
SCALE: 1:100

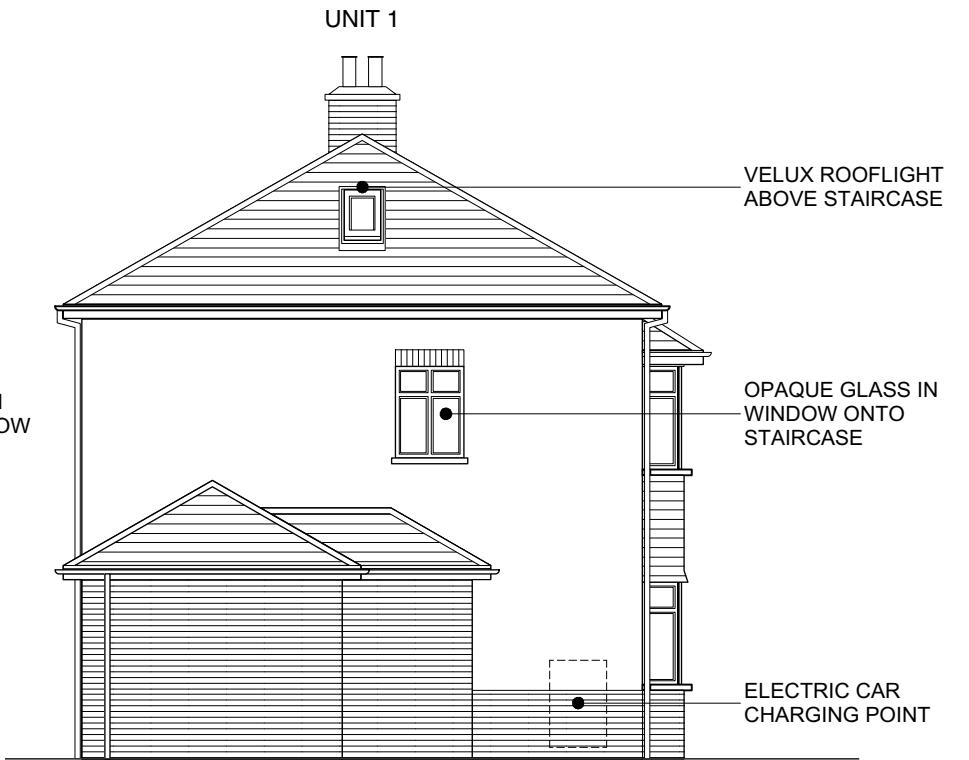

2 PROPOSED EAST SIDE ELEVATION
SCALE: 1:100



3 PROPOSED REAR ELEVATION
SCALE: 1:100

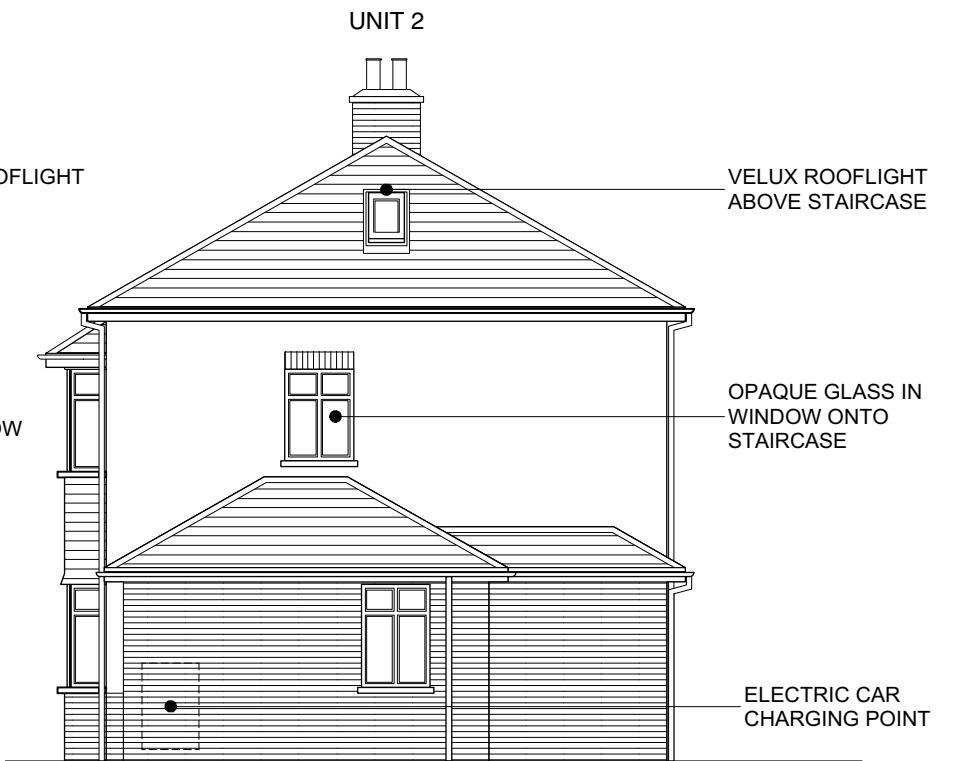 

4 PROPOSED WEST SIDE ELEVATION
SCALE: 1:100

ERAL NOTES
NOT SCALE FROM DRAWINGS. ALL DIMENSIONS TO BE
CHECKED ON SITE. REPORT OMISSIONS AND
DISCREPANCIES TO THE ARCHITECT IMMEDIATELY.
ISION DATES MARKED ON THE DRAWING ARE STATED IN
FOLLOWING ORDER: YEAR, MONTH, DAY (YY.MM.DD).
ORENO MASEY LTD
VEY
SE DRAWINGS ARE BASED ON EXISTING OS MAP
WINGS AND NOT A FULL TOPOGRAPHICAL SURVEY.
ANFORDS
MAP CENTRE
ESSENTIAL THAT ALL DIMENSIONS ARE CHECKED ON
AND OMISSIONS AND DISCREPANCIES ARE TO BE
ORTED TO THE ARCHITECT IMMEDIATELY FOR
IFICATION. AND THAT A FULL SITE SURVEY IS CARRIED
PRIOR TO DETAIL DESIGN AND CONSTRUCTION STAGE.

HATCHES
HATCHES SHOWN ON THIS DRAWING ARE USED FOR
PURPOSE OF INDICATING AREAS ONLY.
HATCHES ARE NOT DISPLAYING THE ACTUAL PATTERN,
TINT OUT, SIZING, COLOUR OR APPEARANCE OF THE
UAL MATERIALS.

200622 FOR PLANNING [SC]
200602 FOR CLIENT REVIEW [SC]
200529 FOR CLIENT REVIEW [SC]
200518 FOR CLIENT REVIEW [SC]

MorenoMasey

PROJECT			
BUTCHCOTE RISE			
CLIENT			
GOM LONDON			
DRAWING TITLE			
POSED ELEVATIONS			
SCALE 1:500 @A3	DATE MAY 2020	DRAWN SC	CHECKED SC
OBJECT NO. 0018	DWG NO. 120	REVISION P4	