

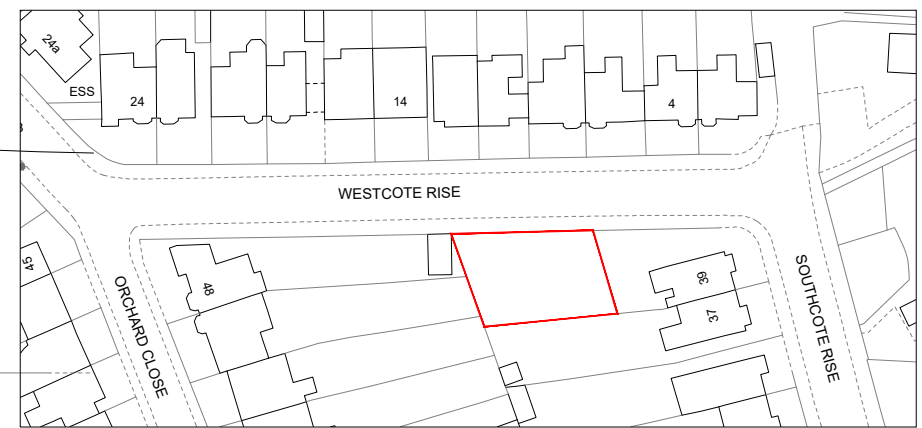
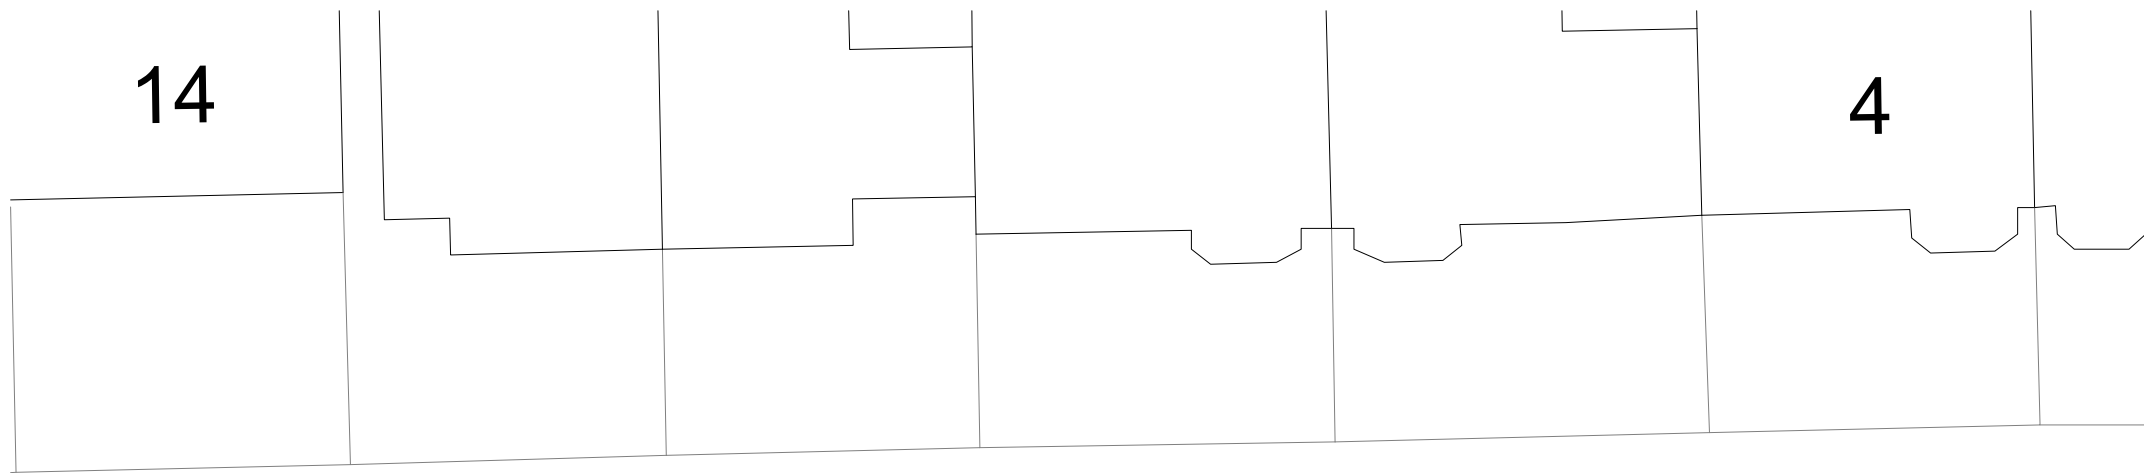


 


Location plan (1:1250)

TCOTE RISE

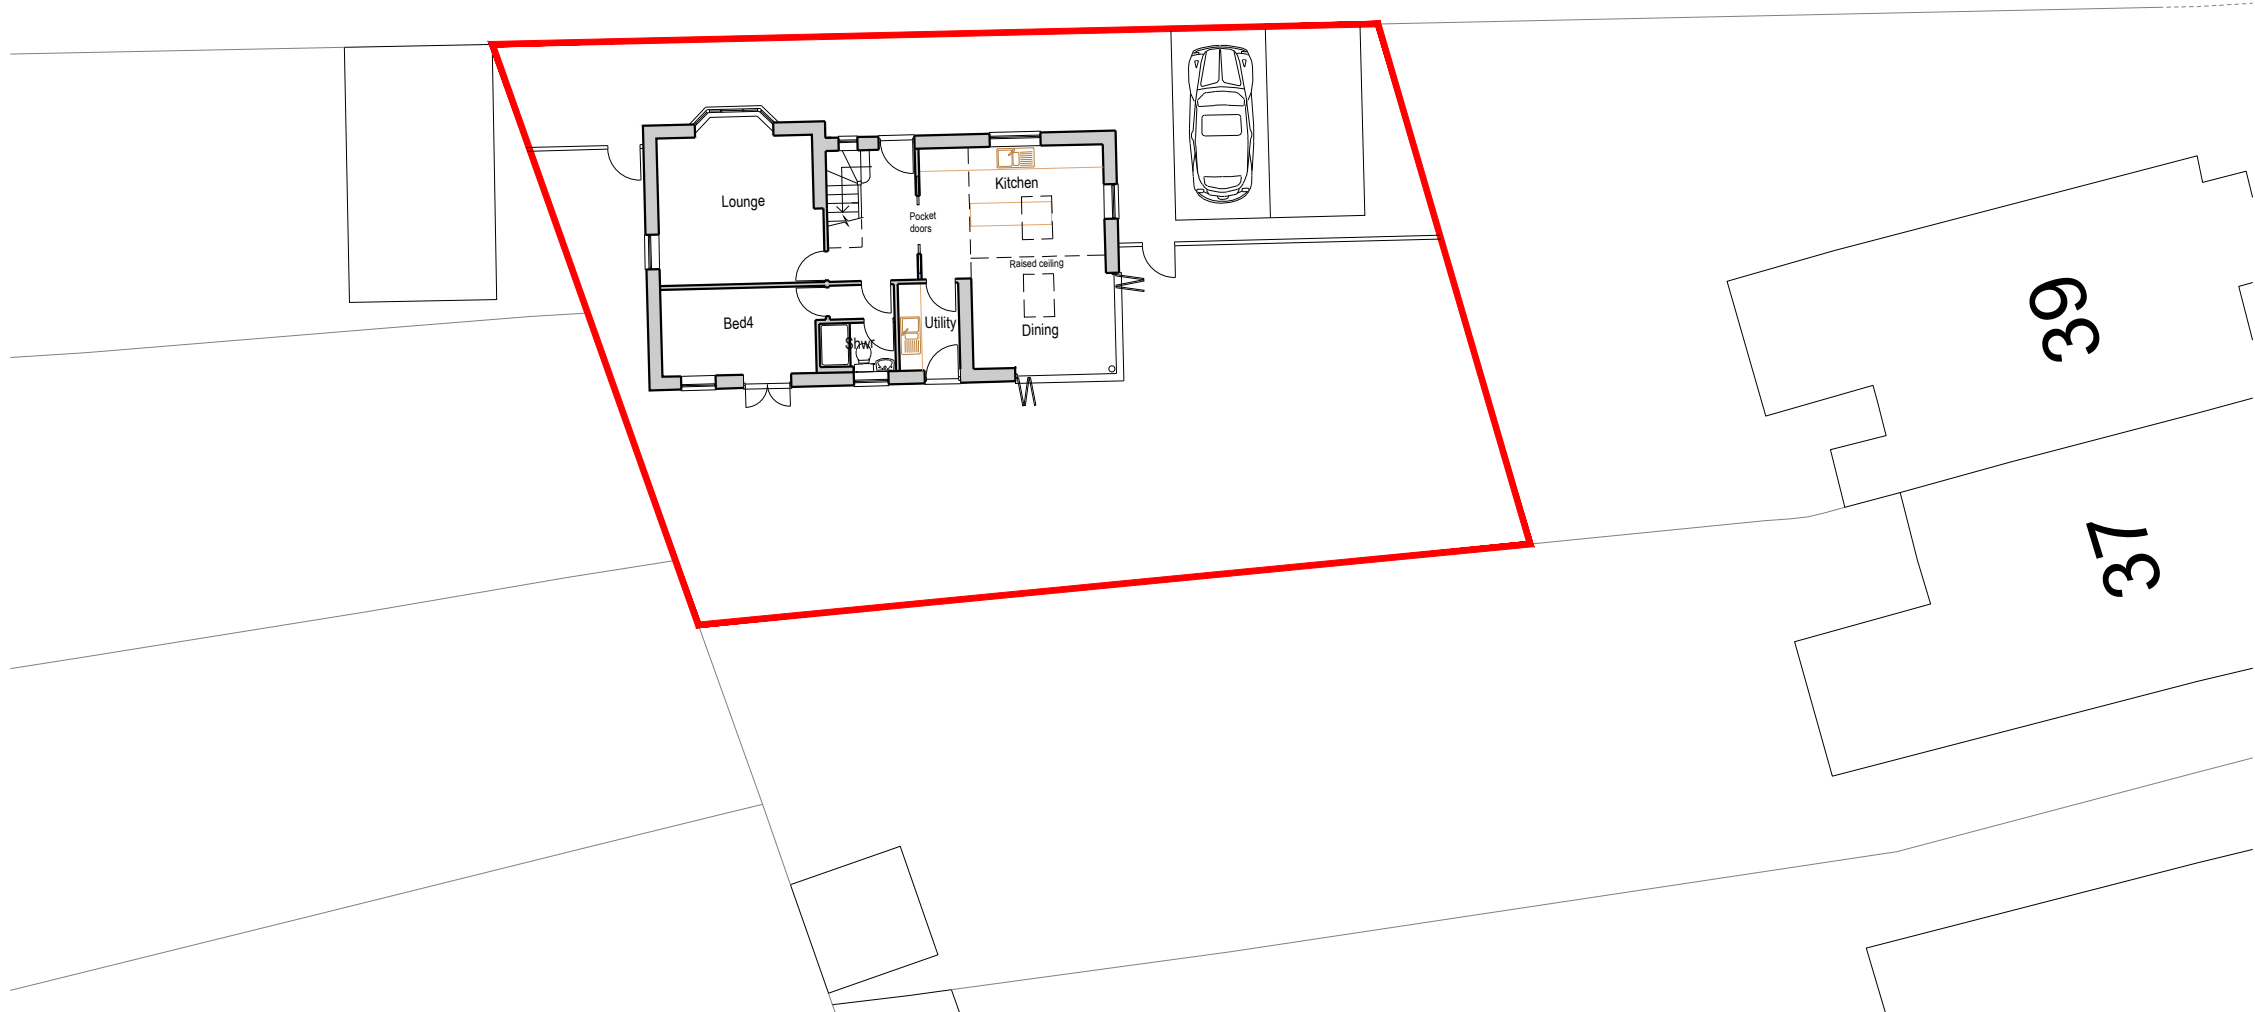

Site plan (1:200)

 

New dwelling
 Land to rear of 39 Southcote Rise, Ruislip HA4 7LN



8 LIME GROVE, BUGBROOKE
 NORTHAMPTON
 NN7 3QZ
 TEL : 01604 622226
 71 BRUNSWICK ROAD
 EALING
 LONDON W5 1AQ
 TEL : 020 3892 4798

SCALE 1:100 (A3)	DATE 1/24	DRN/CHD IB
DRG NO 24000/1		

Site & location plan