




Front elevation

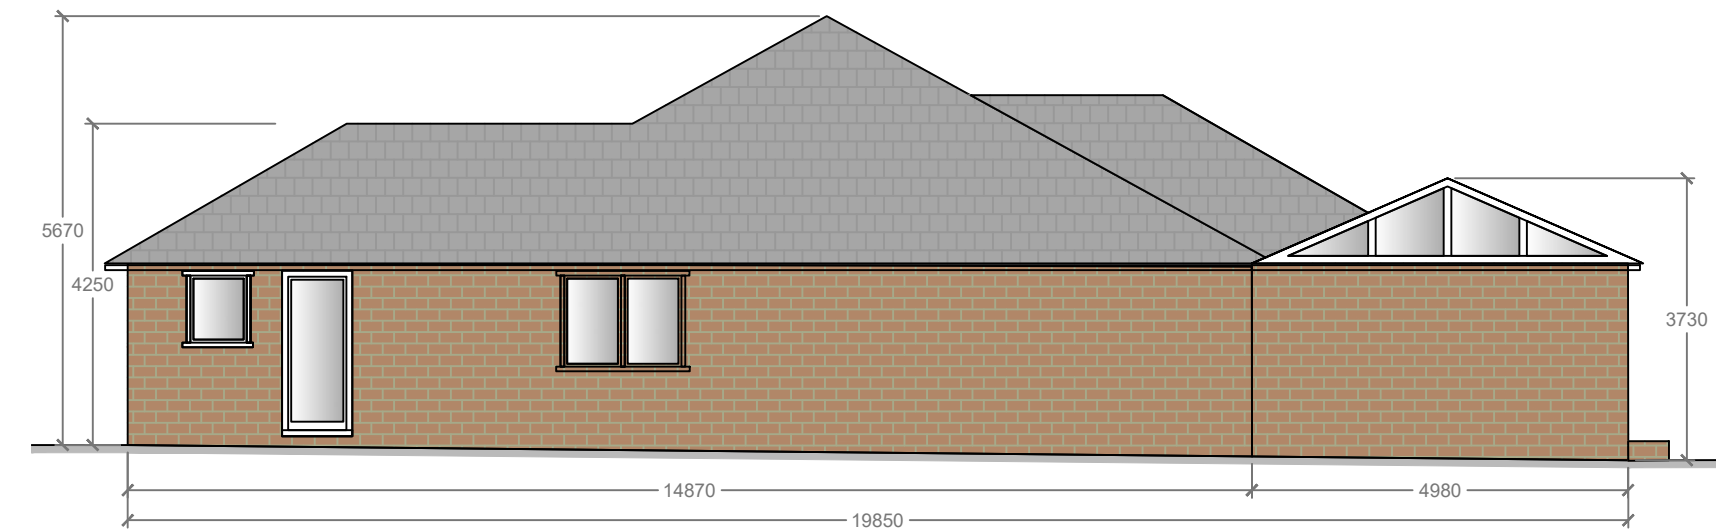

South elevation

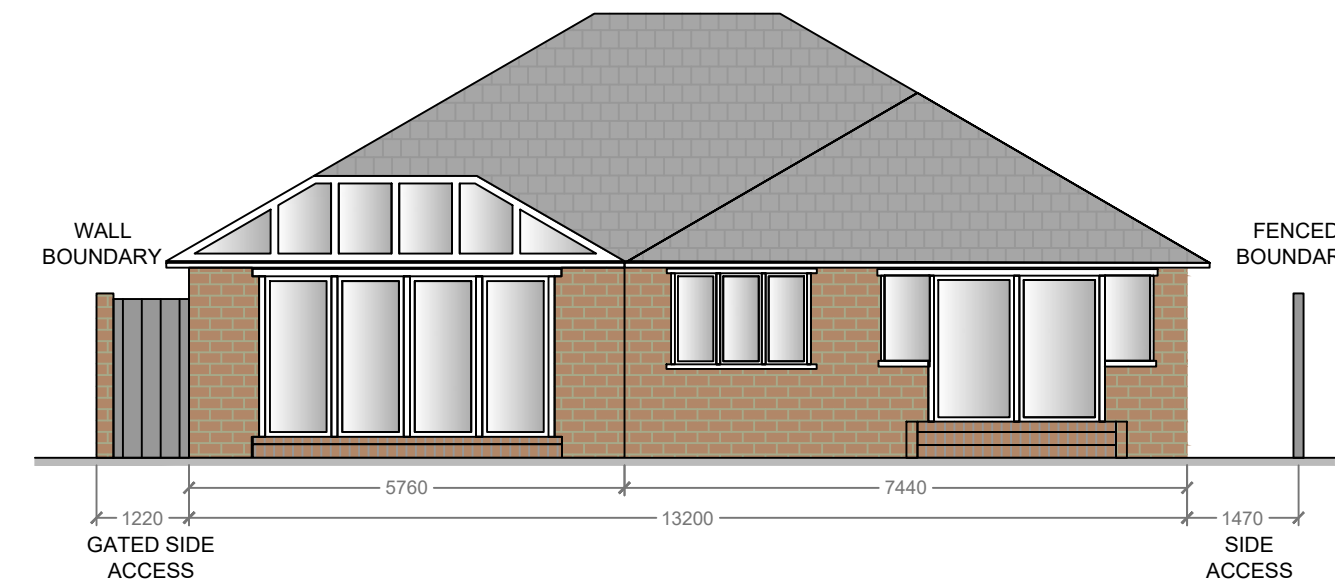

Rear elevation

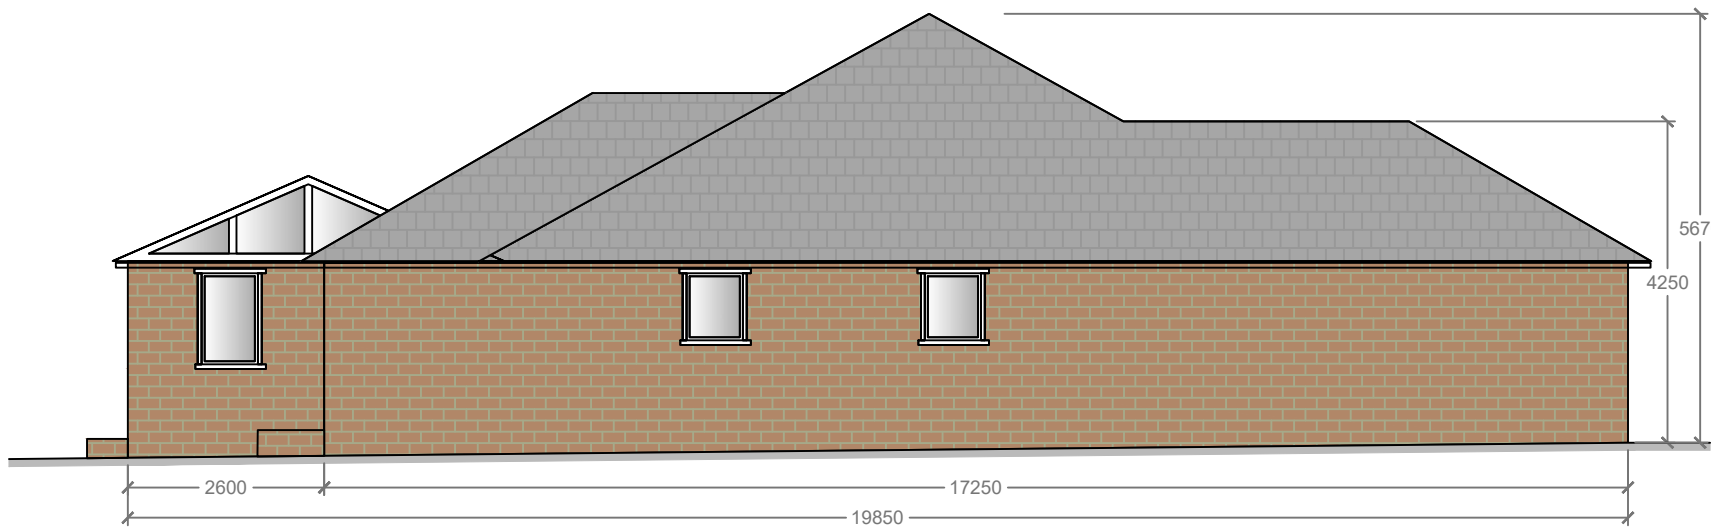

North elevation

Existing elevations


Project: 28 The Drive, Ickenham, Uxbridge

Client: Trusted Therapeutic
Care and Education Ltd.
Number: TI-SN001.005
Scale: 1:100 @A3
Date: 15 nov 2023



Contact: Gillian at gepakeman@gmail.com or telephone 07379019667

NOTE: Plan is for planning application submission
and must not be used for construction

 

C:\Users\TI\TechIllustration\Uxbridge\TI-SN001-003to006 buildingPlans.dwg