



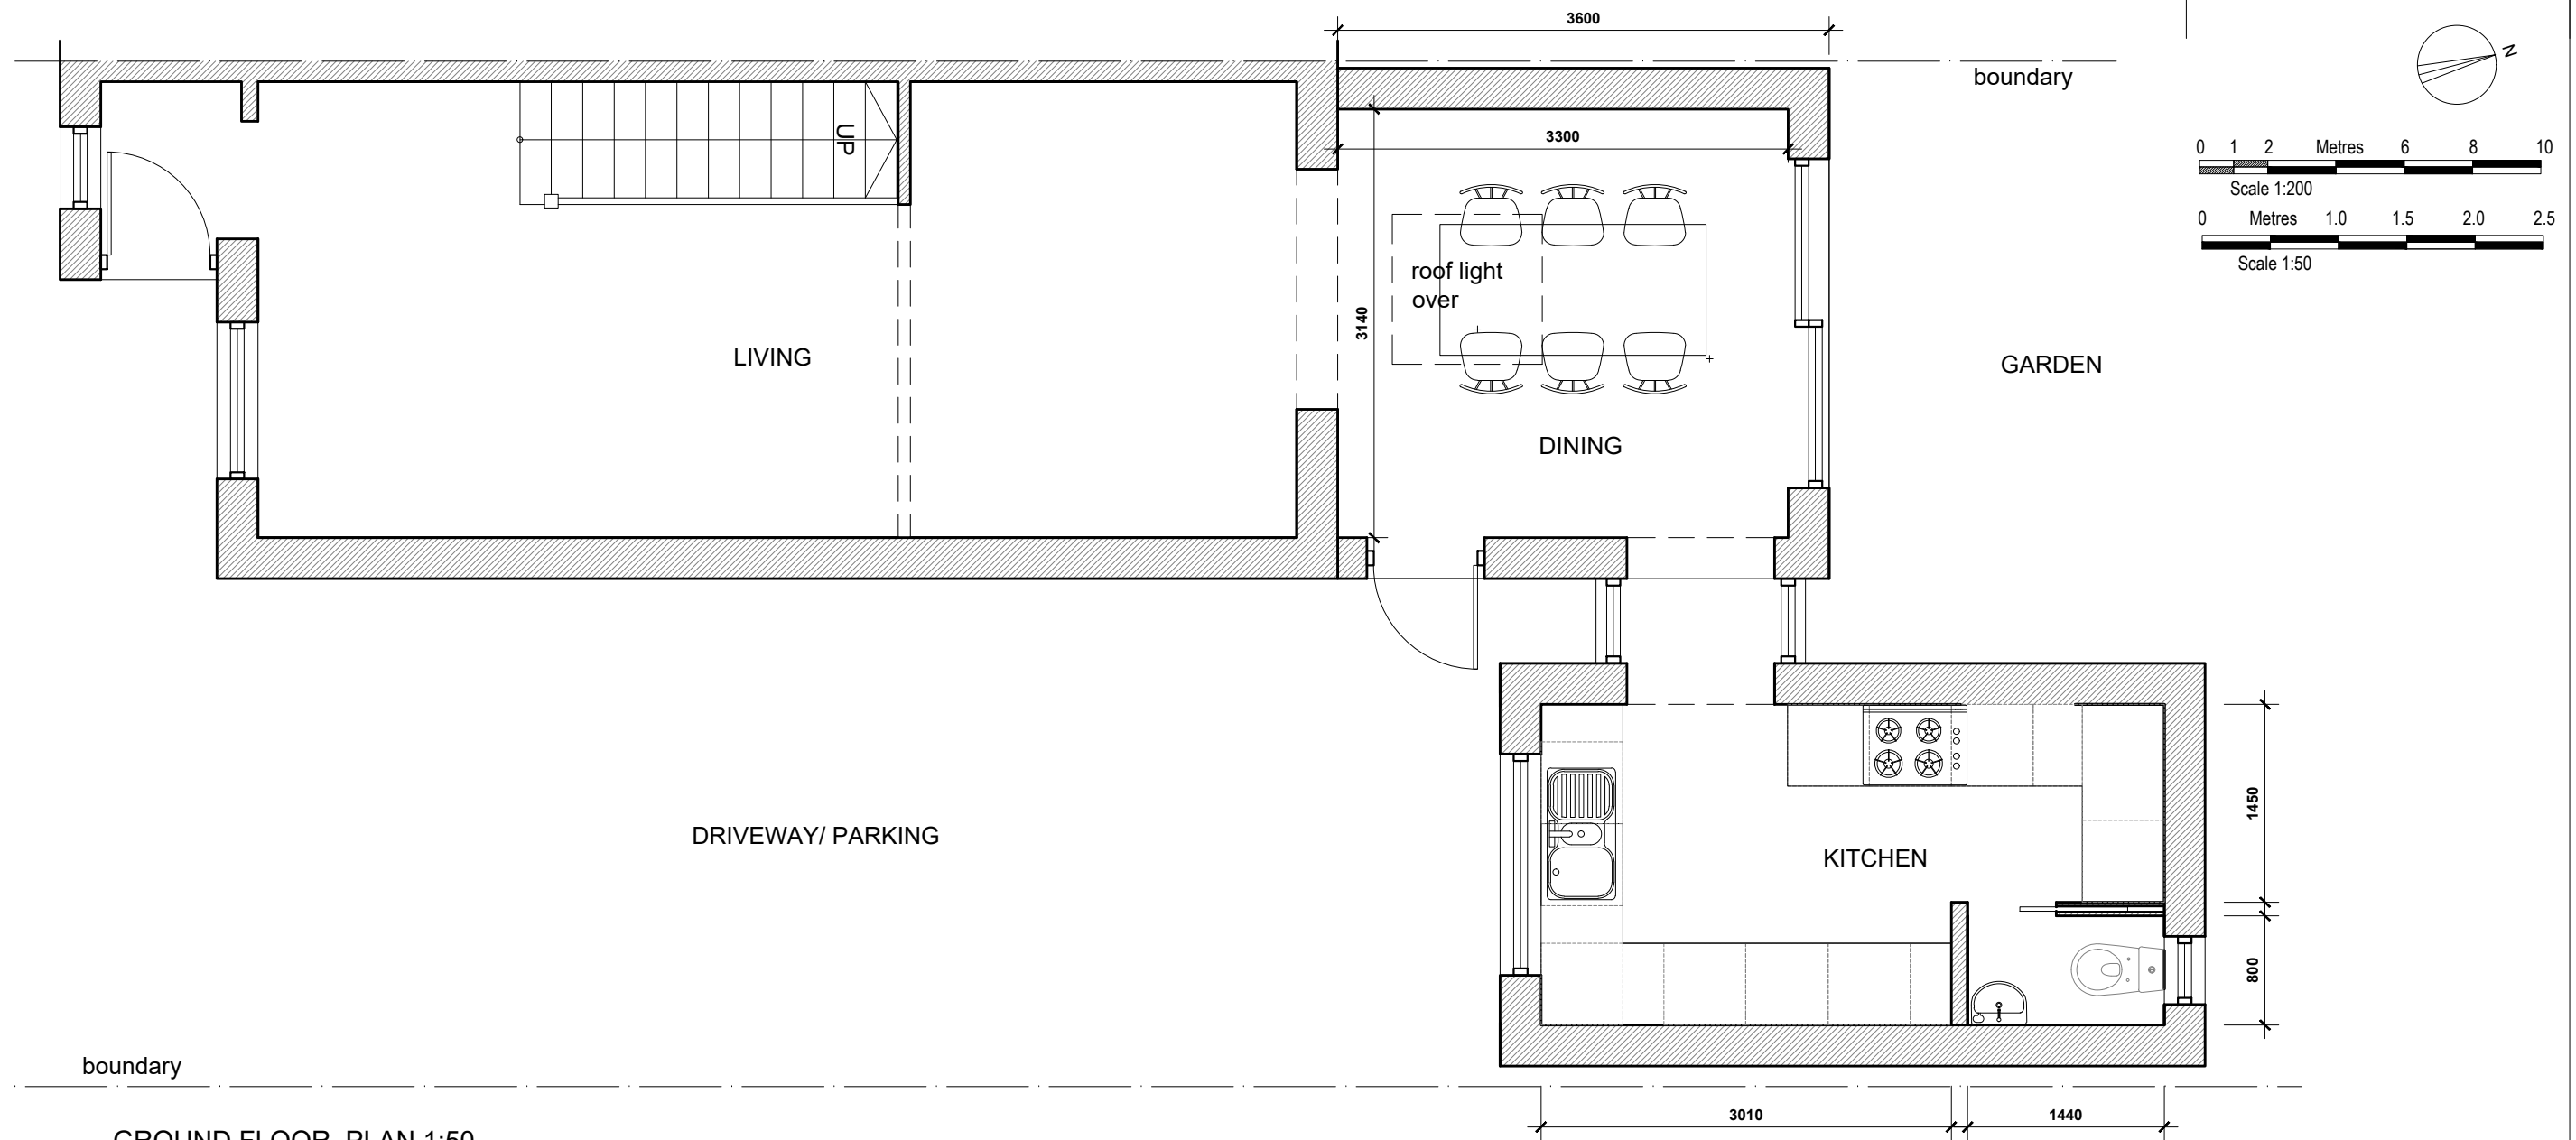

GROUND FLOOR PLAN 1:50

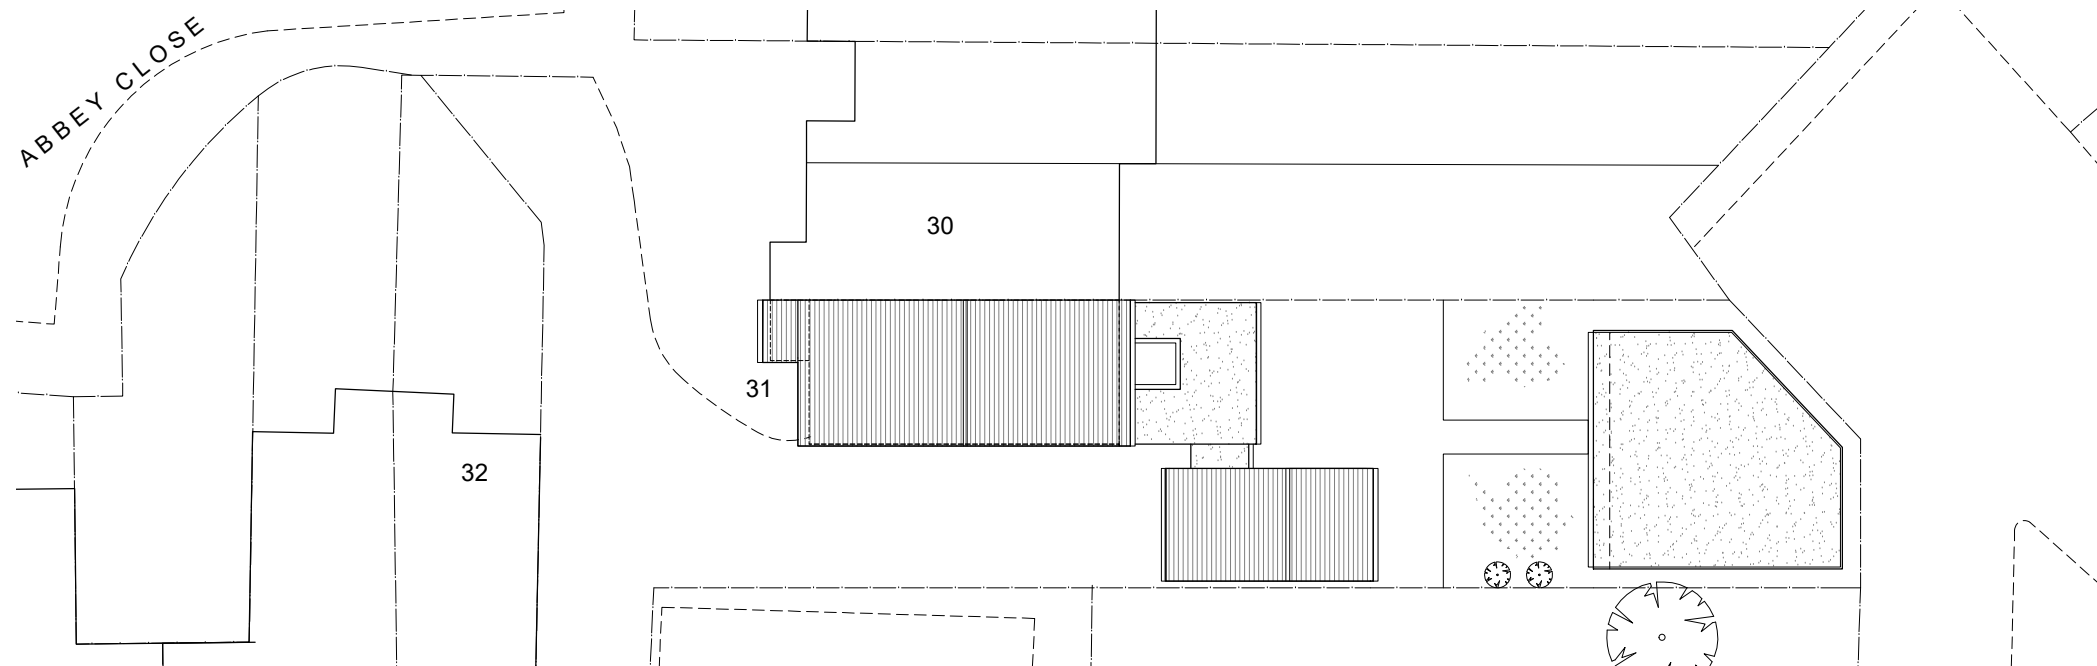

SITE PLAN 1:200

Suffix	Revisions	Date
Lukasz Klimek Architect 47 Weald Road, Uxbridge, UB10 0HQ tel. 07894203076 e-mail: contact@lukarchitects.co.uk		
Address 31 ABBEY CLOSE HAYES HILLINGDON UB3 3PJ		
Drawing Name PROPOSED PLANS		
Drawing Scale As shown @ A3		
Drg. No. 065 PA 08 Suffix		
Drawn by IK Date DEC '23		