



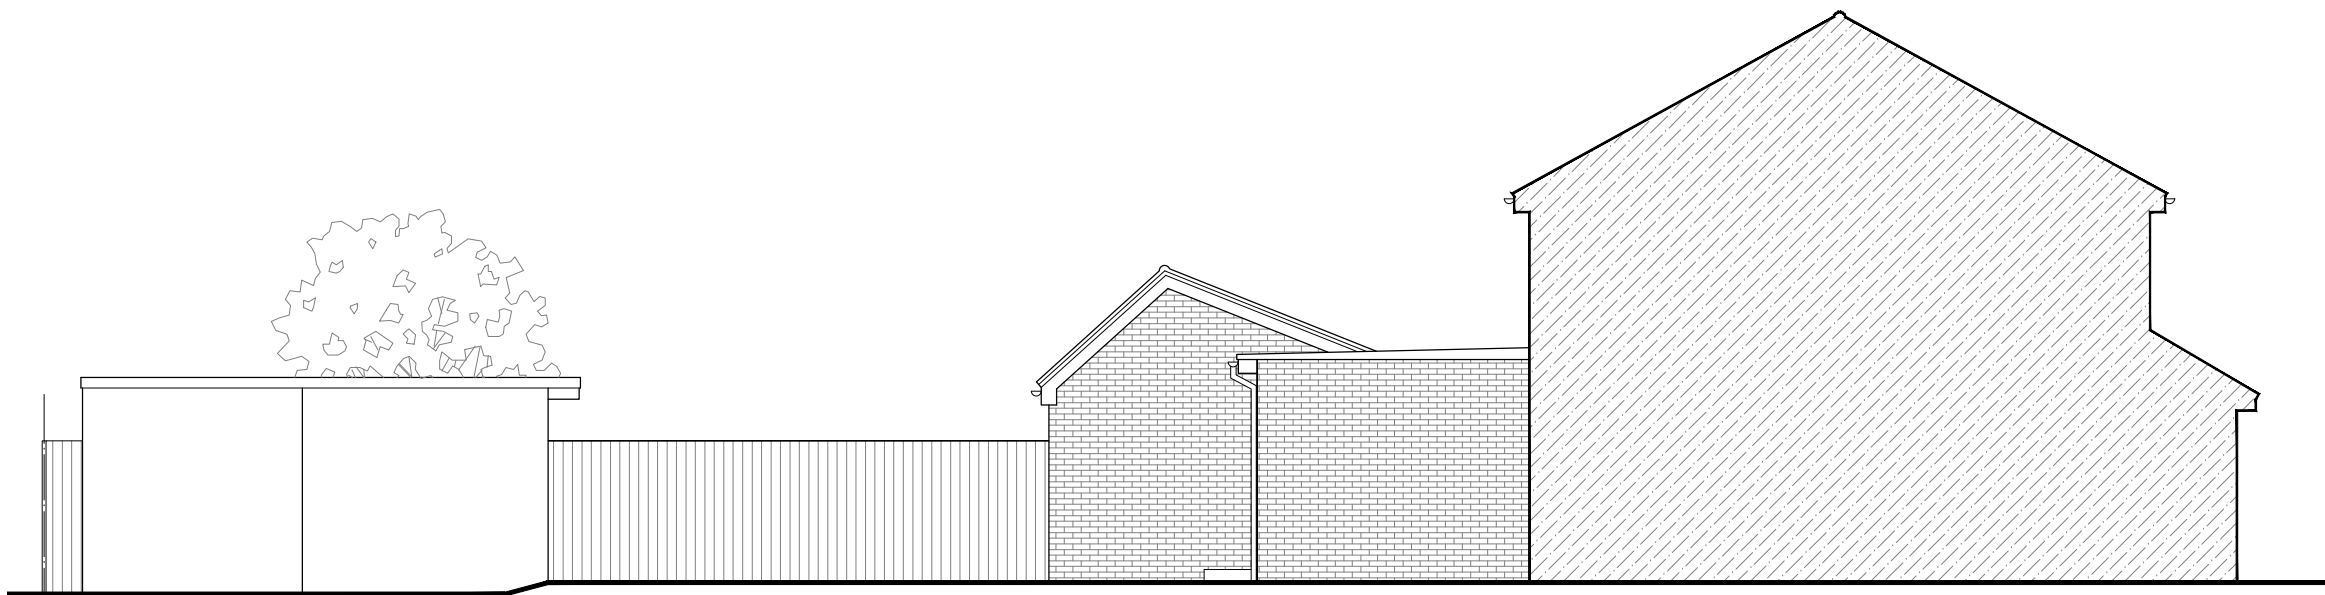

EAST ELEVATION

 

SOUTH ELEVATION

Suffix	Revisions	Date
Lukasz Klimek Architect 47 Weald Road, Uxbridge, UB10 0HQ tel. 07894203076 e-mail: contact@lukarchitects.co.uk		
Address 31 ABBEY CLOSE HAYES HILLINGDON UB3 3PJ		
Drawing Name PROPOSED ELEVATIONS		
Drawing Scale 1:100 @ A3		
Drg. No. 065 PA 11 Suffix		
Drawn by IK Date DEC '23		