




Prop. First Floor Plan  
Scale 1:100

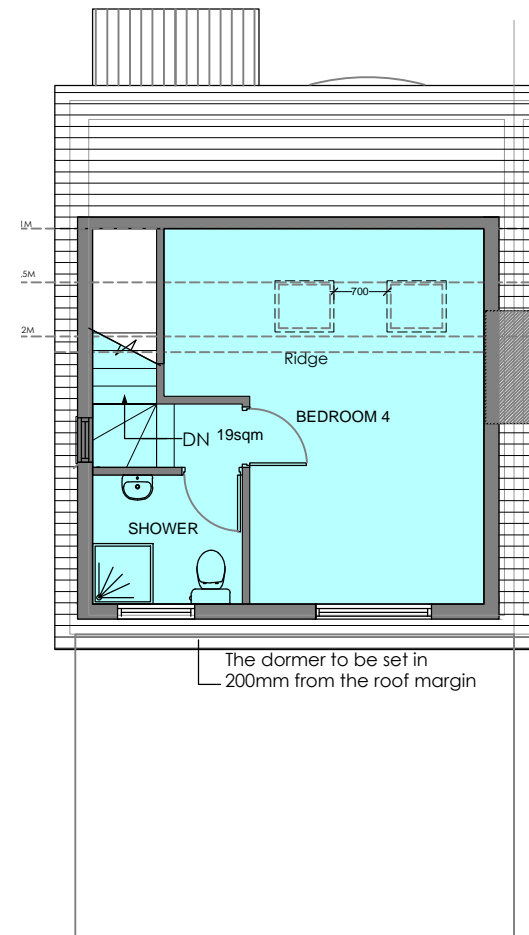

Prop. Roof Floor Plan  
Scale 1:100

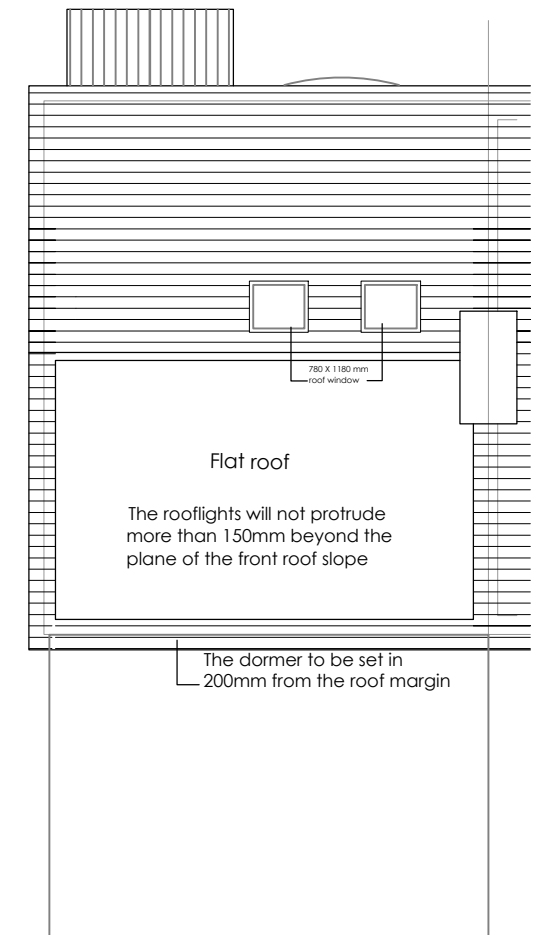

Prop. Roof Plan  
Scale 1:100

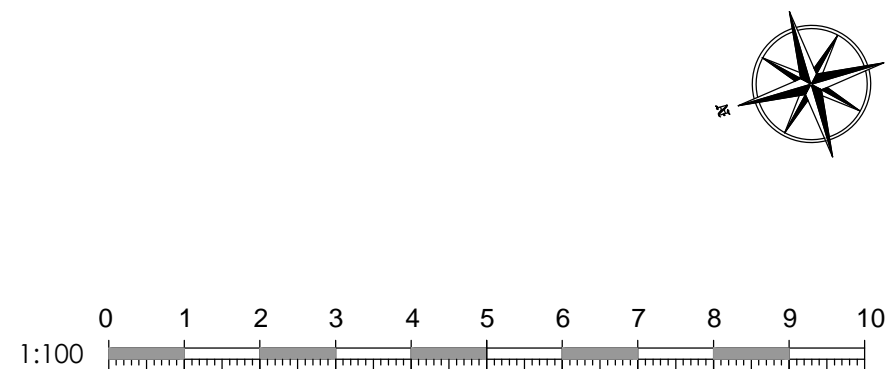

|  |               |  |
|--|---------------|--|
| A  | 25.06.2025    | Outbuilding removed                        |
| REV.   | DATE          | DESCRIPTION                                |
| PROJECT: Conversion of Roof Space to Habitable use @<br>22 York Avenue, Hayes, UB3 2TN |               |  |
| DRAWING TITLE: Proposed Site & Floor Plans   |               |  |
| SCALE:<br>1:100, 1:200   |               | DATE:<br>Apr. 2025                         |
| DRAWN BY:  | ANG           | CAD Ref No. :<br>22 YORK AVENUE LOFT EXTEI |
| DRAWING No.  | L 22 YA-H P02 | A3 REV. A                                  |