



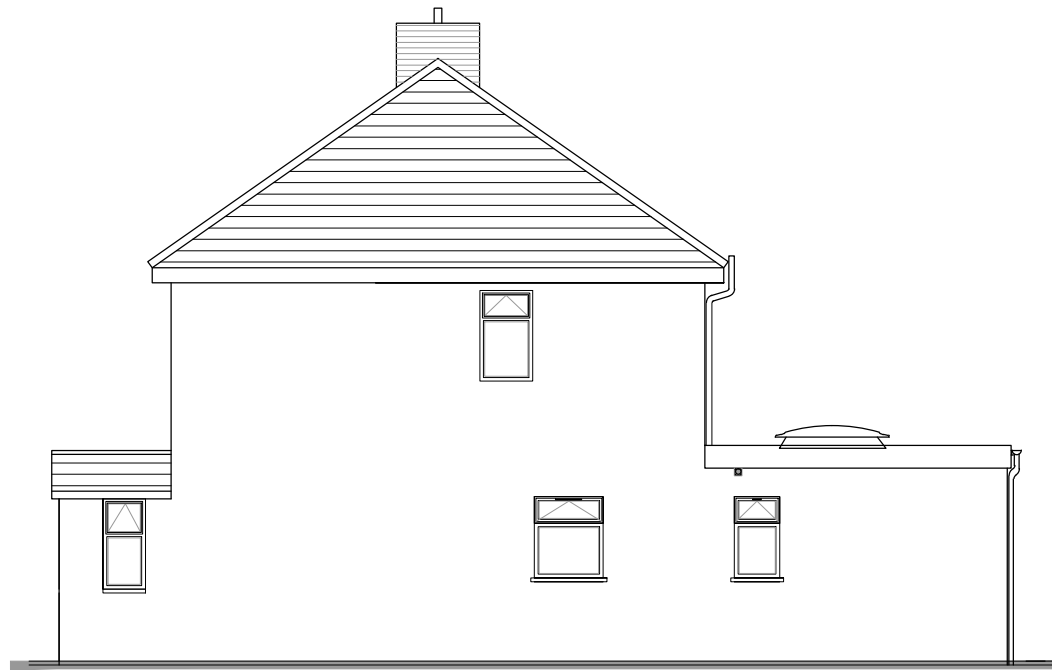


Existing North Elevation
Scale 1:100




Existing East Elevation (Front)
Scale 1:100

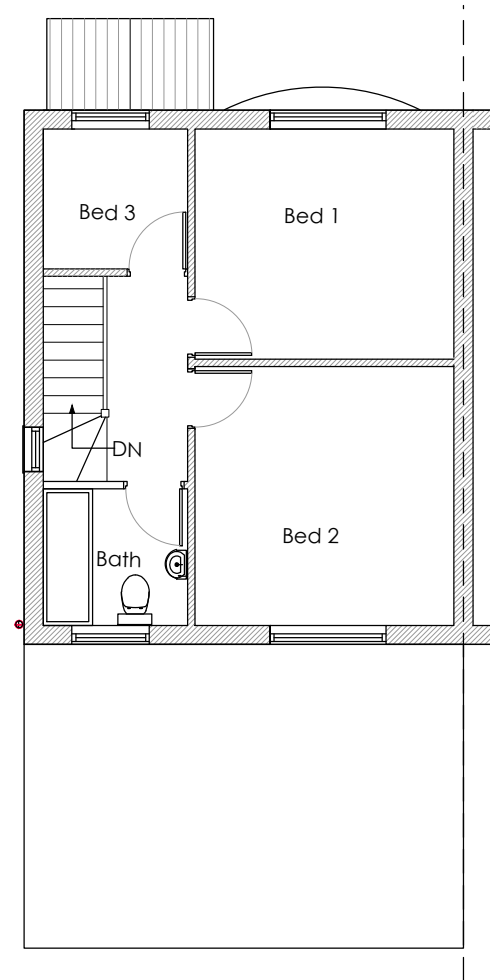

Exist. First Floor Plan
Scale 1:100

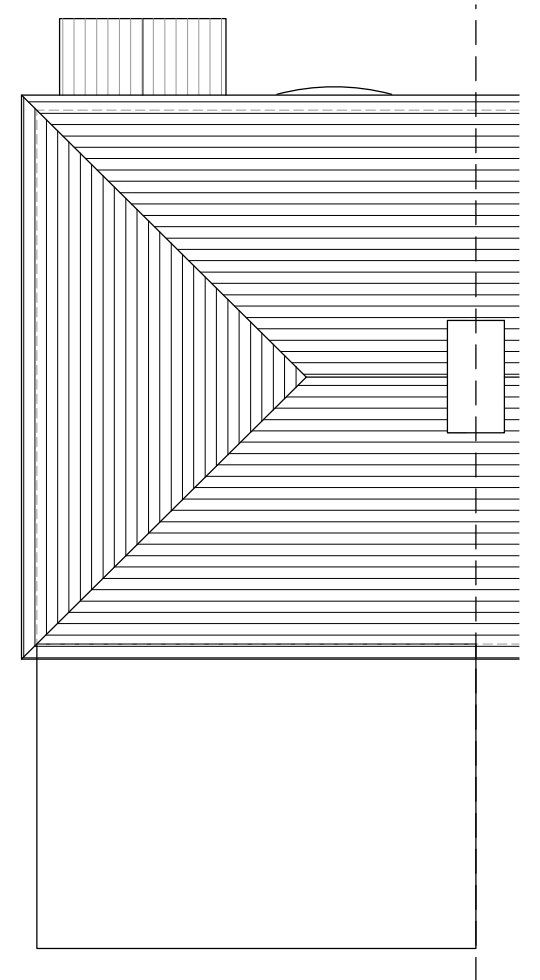


Exist. Roof Plan
Scale 1:100

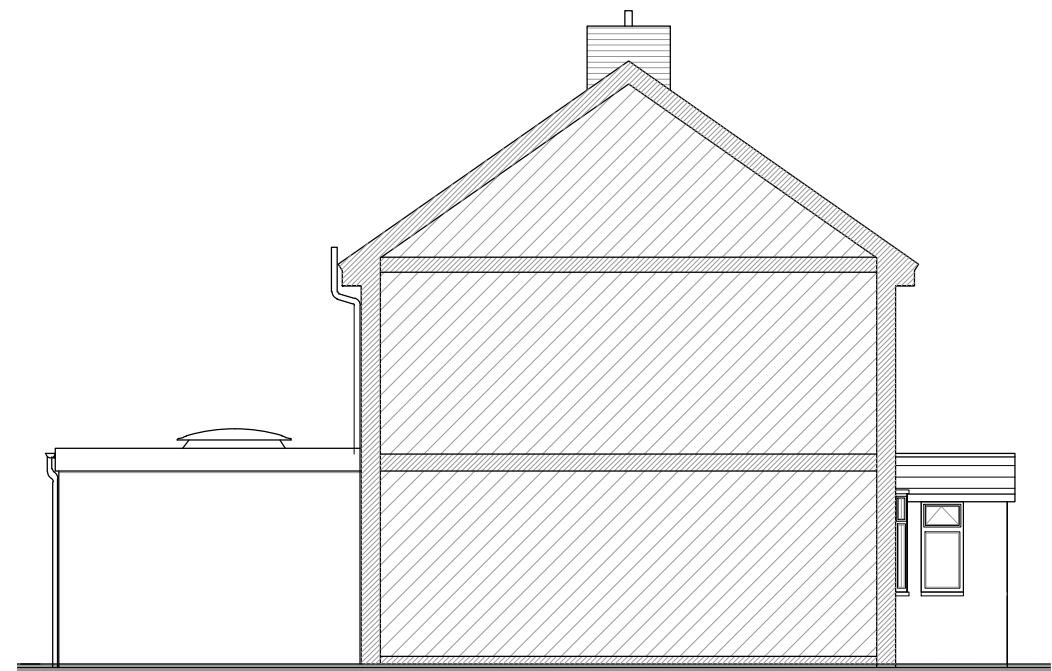

Existing South Elevation
Scale 1:100



Existing West Elevation (Rear)
Scale 1:100

 

REV.	DATE	DESCRIPTION
PROJECT: Conversion OF Roof Space To Habitable use @ 22 York Avenue, Hayes, UB3 2TN		
DRAWING TITLE: Existing Floor Plans & Elevations		
SCALE: 1:100		DATE: Apr. 2025
DRAWN BY:	ANG	CAD Ref No. : 22 YORK AVENUE LOFT EXTEN
DRAWING No.	L 22 YA-H P01	A3 REV.