


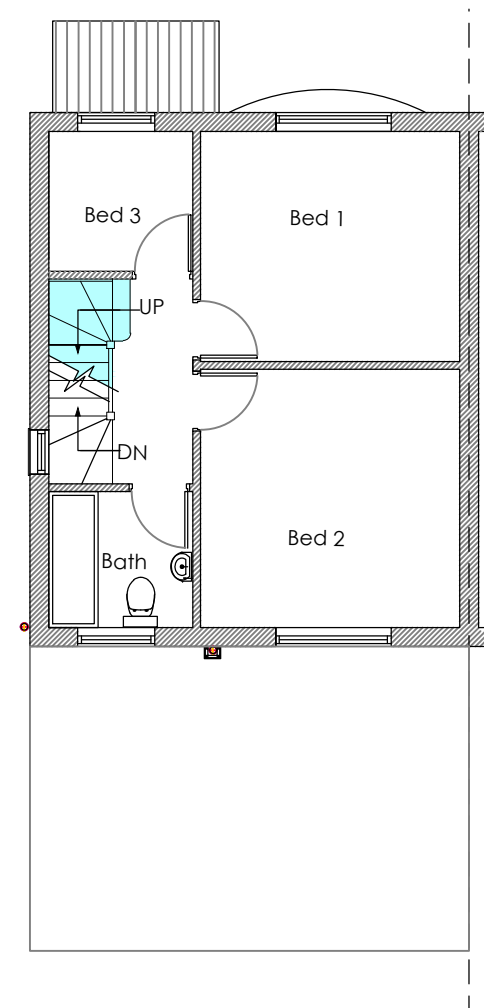


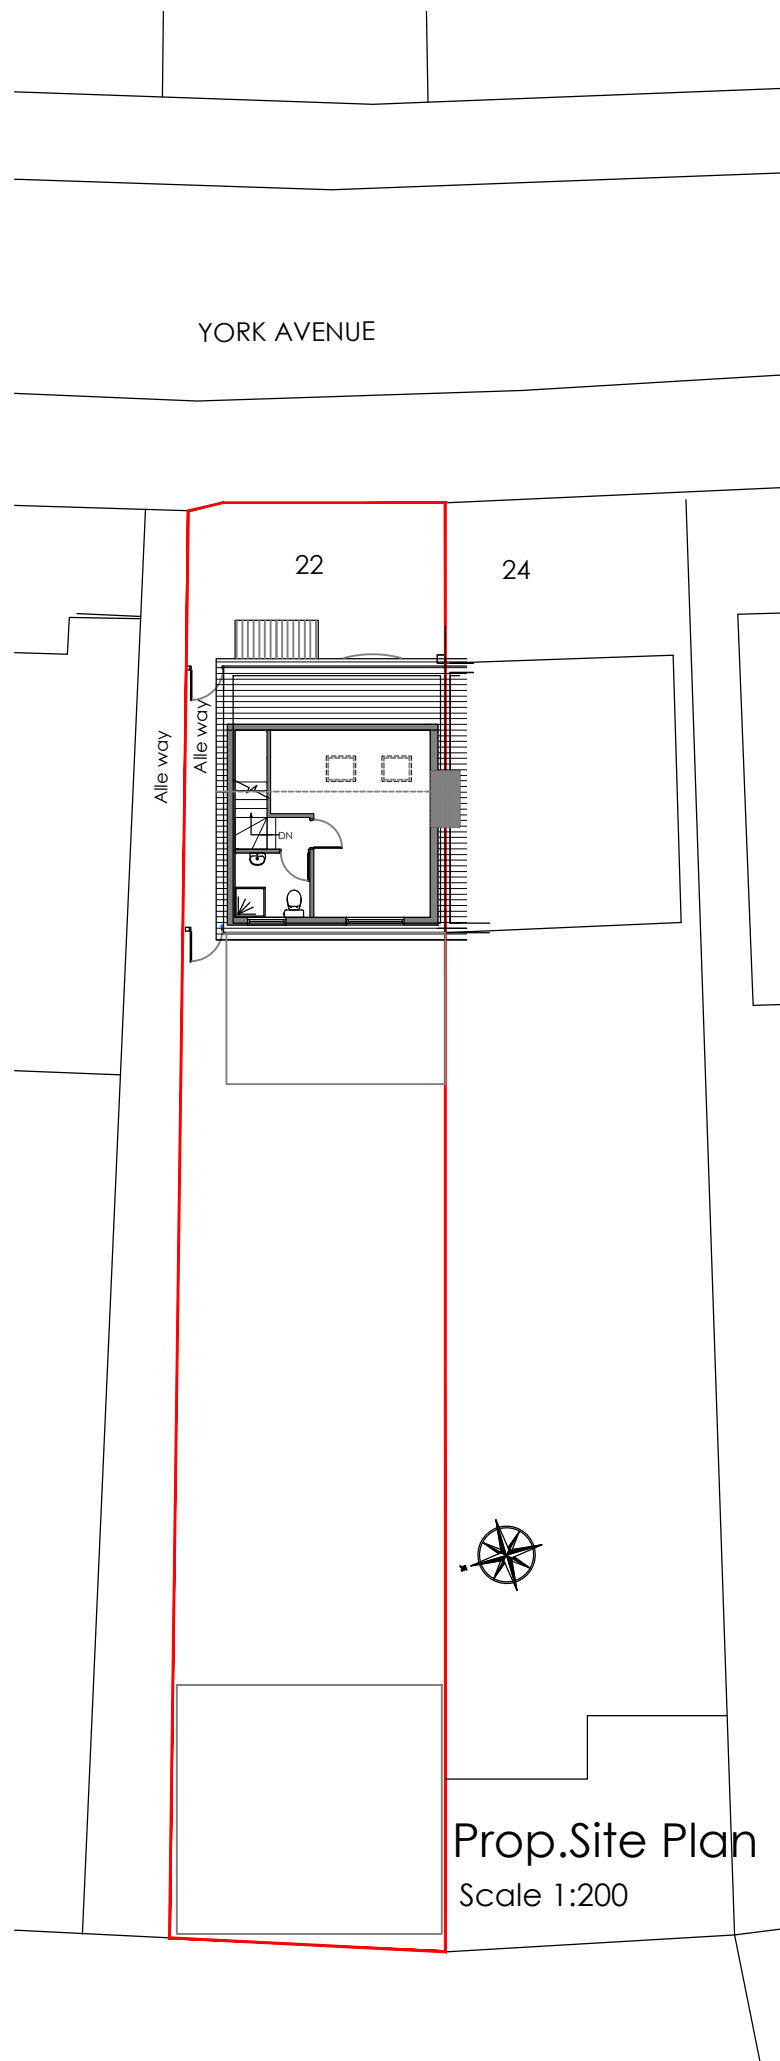


Prop. First Floor Plan
Scale 1:100

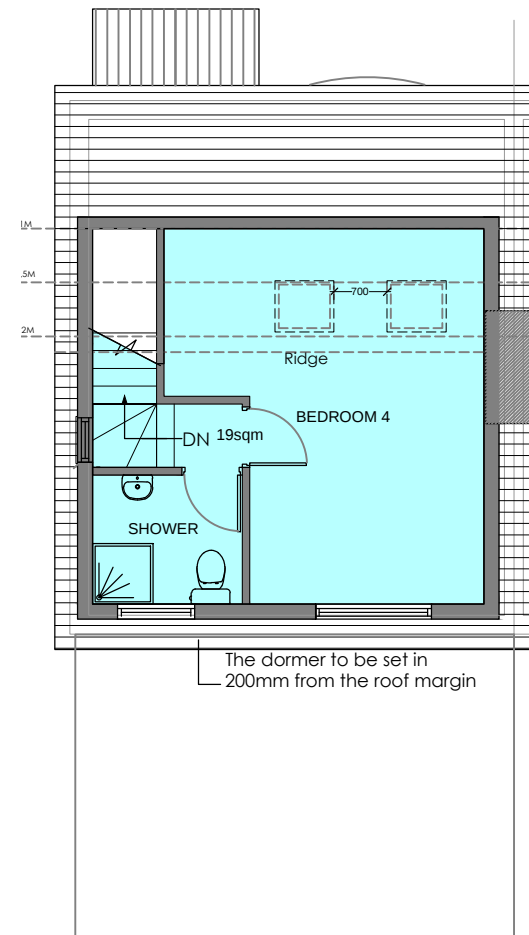

Prop. Roof Floor Plan
Scale 1:100

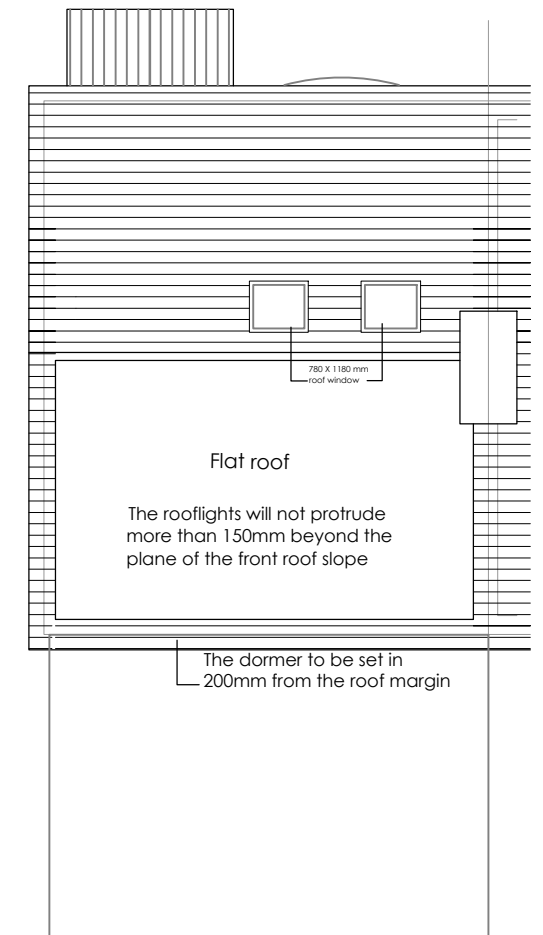

Prop. Roof Plan
Scale 1:100

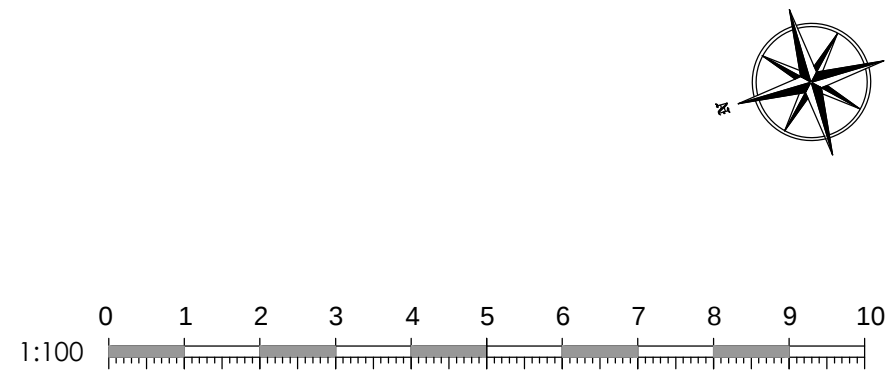

REV.	DATE	DESCRIPTION
PROJECT: Conversion of Roof Space to Habitable use @ 22 York Avenue, Hayes, UB3 2TN		
DRAWING TITLE: Proposed Site & Floor Plans		
SCALE: 1:100, 1:200		DATE: Apr. 2025
DRAWN BY:	ANG	CAD Ref No. : 22 YORK AVENUE LOFT EXTEI
DRAWING No.	L 22 YA-H P02	A3 REV.