




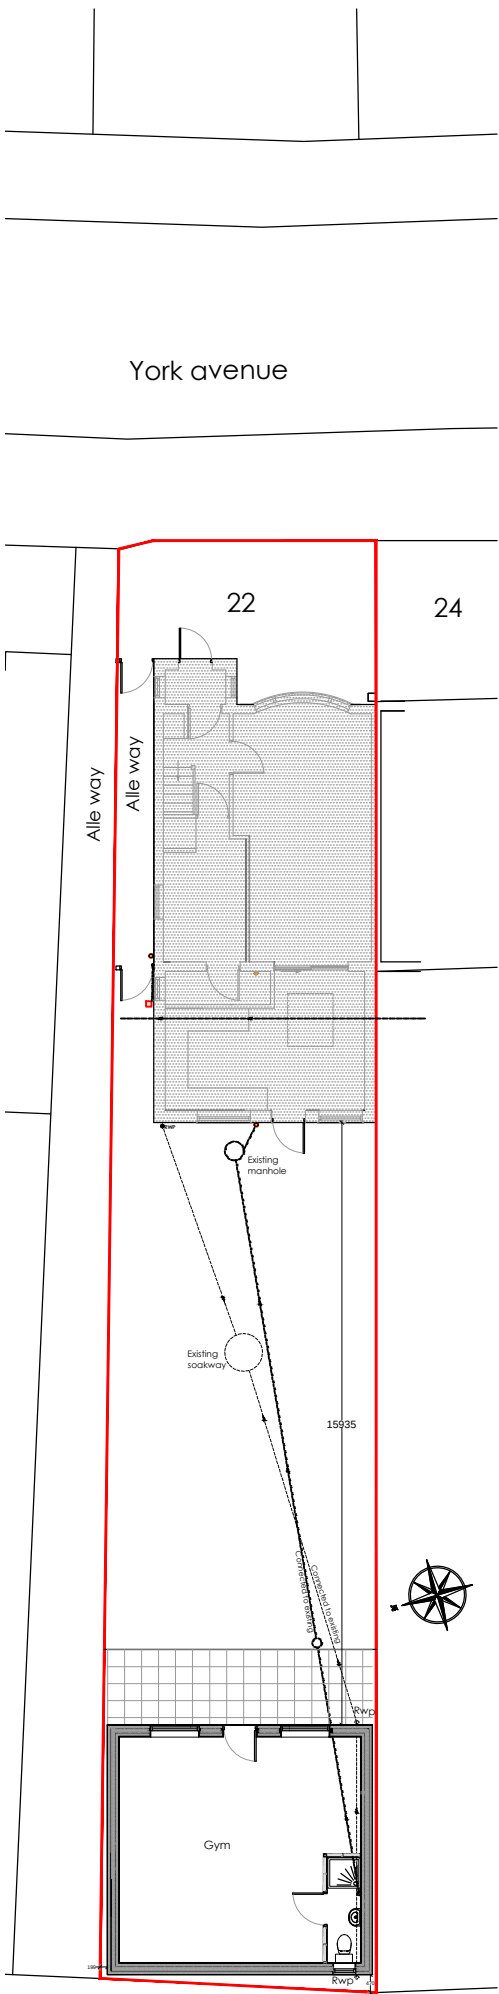


Prop.Site Plan
Scale 1:200

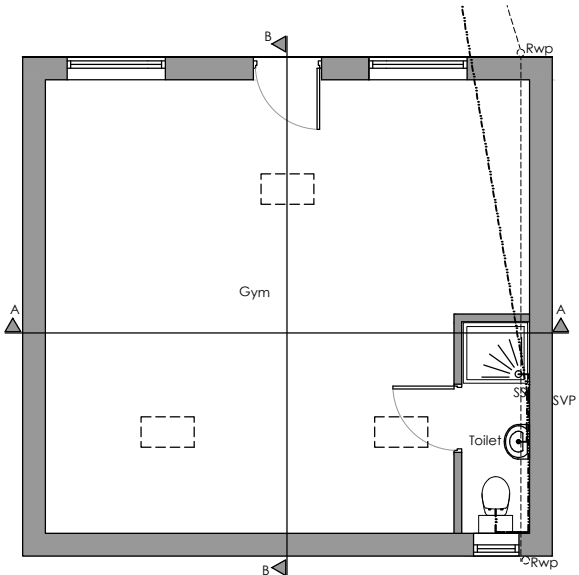


Prop.Ground Floor Plan
Scale 1:100

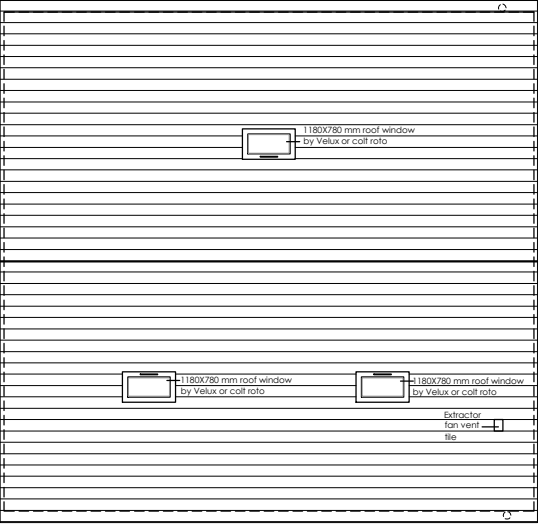


Prop.Roof Plan
Scale 1:100

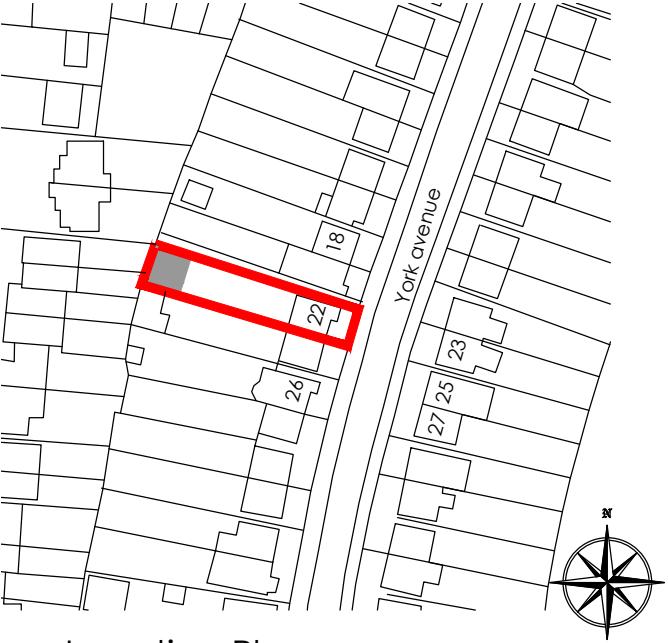


Location Plan
Scale 1:1250

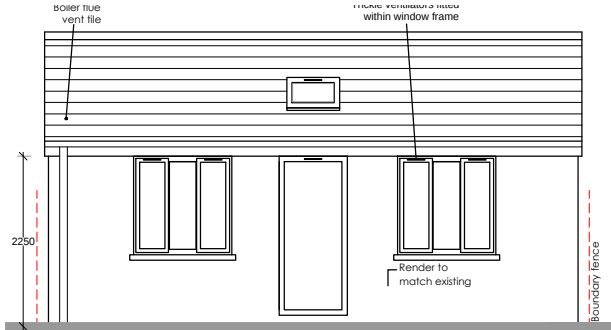


East Elevation (Front)
Scale 1:100

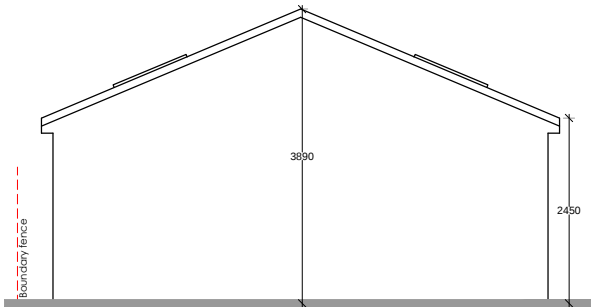


North Elevation
Scale 1:100

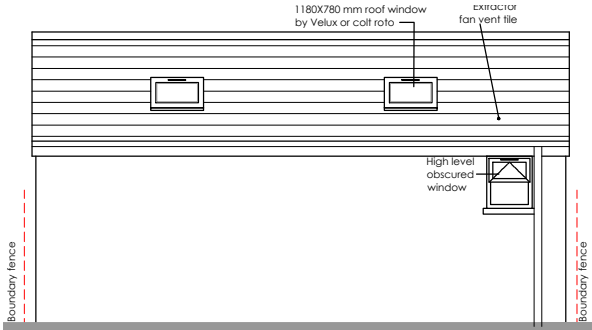


West Elevation (Rear)
Scale 1:100

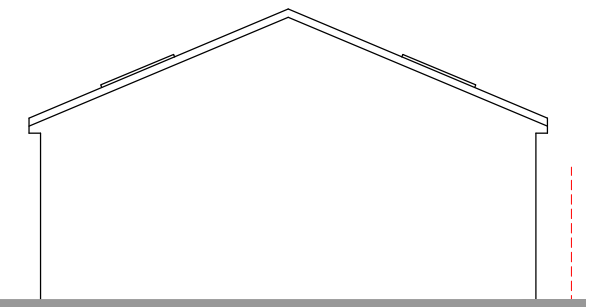


South Elevation
Scale 1:100

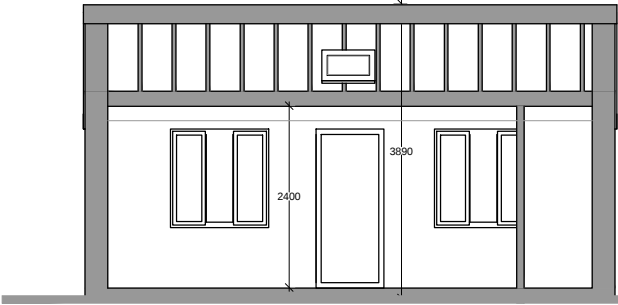

Section A-A
Scale 1:100

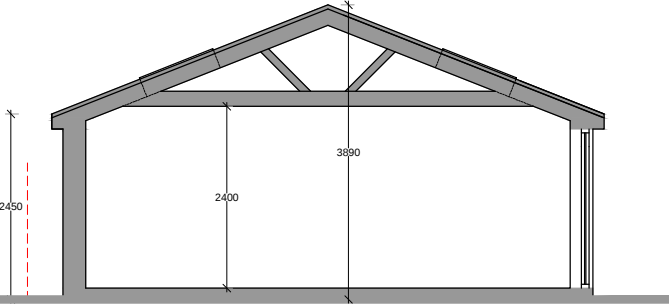

Section B-B
Scale 1:100

 

REV.	DATE	DESCRIPTION
PROJECT: Erection of Single storey outhouse at 22 York Avenue, Hayes, UB3 2TN		
DRAWING TITLE: Site, Prop. Ground floor plans & Elevations & Sections		
SCALE: 1:100, 1:200		DATE: May 2025
DRAWN BY: ANG		CAD Ref No. : 22 YORK AVENUE.GARAGE 13.
DRAWING No. G22 YA-H P01		A3 REV.