


DIMENSIONS ARE TO CHECKED AND CONFIRMED BEFORE CONSTRUCTION PHASE.


ALL NEW EXTERNAL MATERIALS TO MATCH, AS CLOSE AS POSSIBLE, TO EXISTING EXTERNAL MATERIALS.

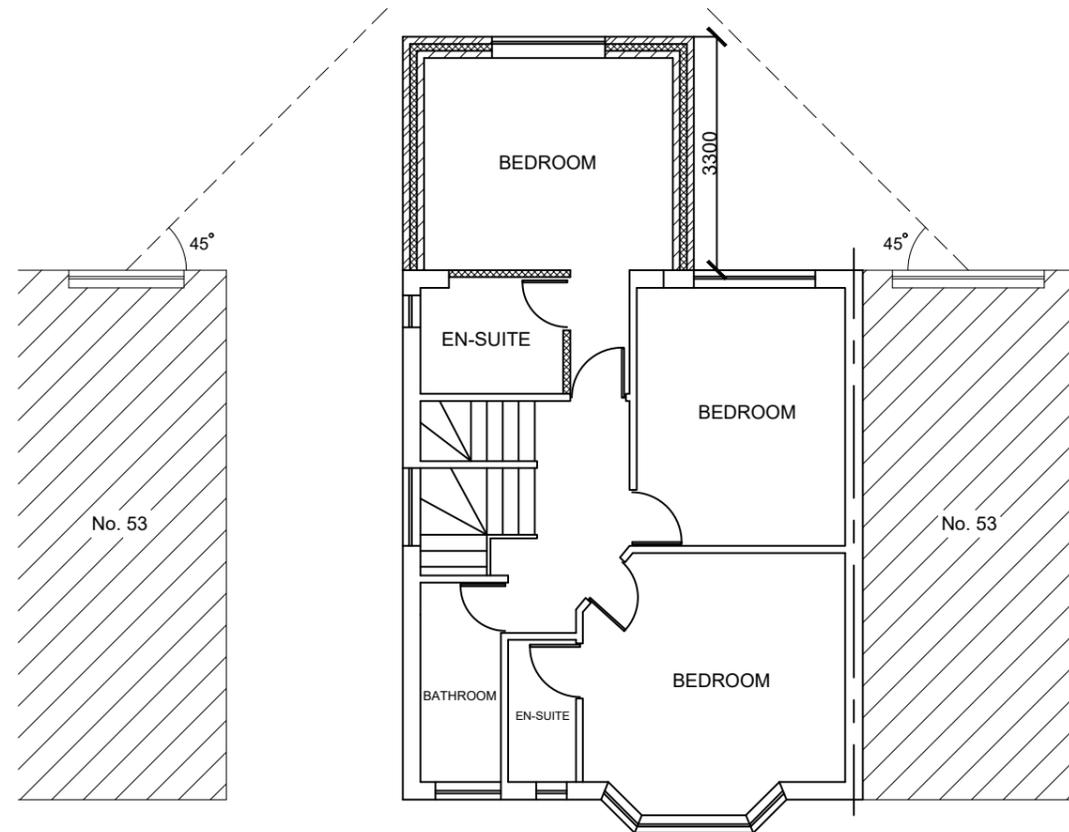

PROPOSED FIRST FLOOR PLAN



Scale bar 1:50

 

Scale bar 1:100

Note

ALL DIMENSIONS TO BE CHECKED AND VERIFIED ON SITE BEFORE CONSTRUCTION PHASE.

DO NOT SCALE FROM THIS DRAWING.

ANY AREAS INDICATED ON THIS DRAWING ARE FOR GUIDANCE ONLY AND NO RESPONSIBILITY IS TAKEN FOR THEIR ACCURACY.

Client

Drawing Title

PROPOSED FLOOR PLAN

Job Title

PROPOSED PART FIRST FLOOR REAR
EXTENSION AT:
55 CREST GARDENS,
RUISLIP,
HA4 9HB

Scale 1:100

Date JANUARY 2026

Drawing No.
55/CG/02