




PROPOSED FRONT ELEVATION

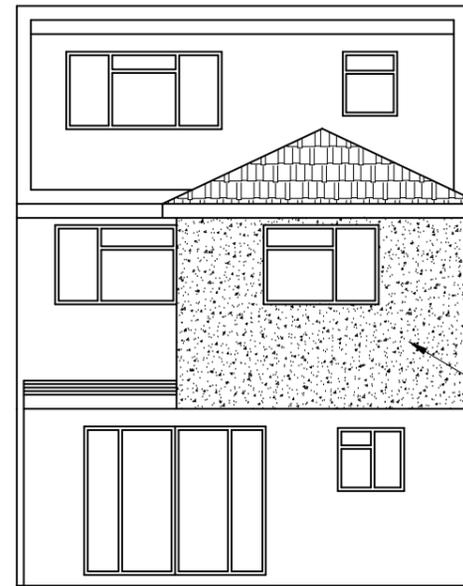



PROPOSED REAR ELEVATION

DIMENSIONS ARE TO CHECKED AND CONFIRMED BEFORE CONSTRUCTION PHASE.

ALL NEW EXTERNAL MATERIALS TO MATCH, AS CLOSE AS POSSIBLE, TO EXISTING EXTERNAL MATERIALS.

OFF WHITE RENDER FINISH TO MATCH EXISTING HOUSE


OBSCURE WINDOW

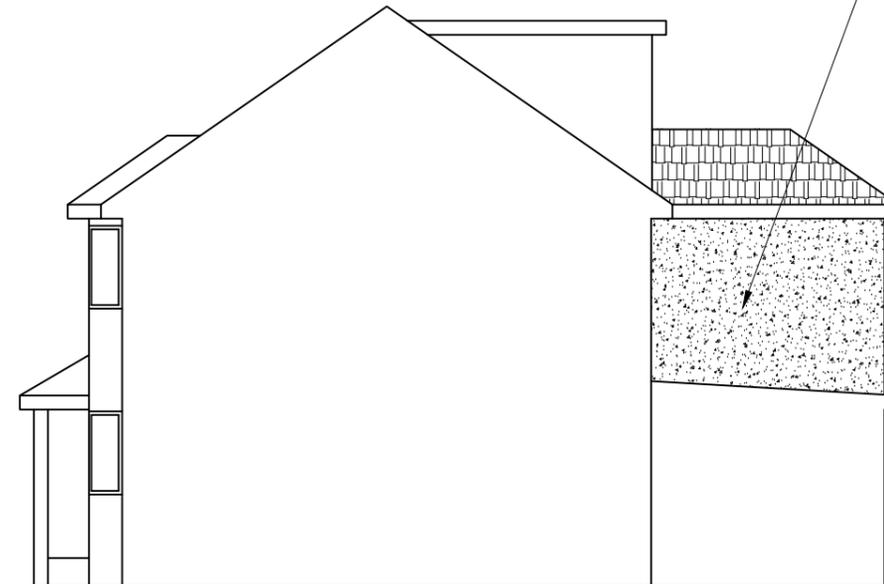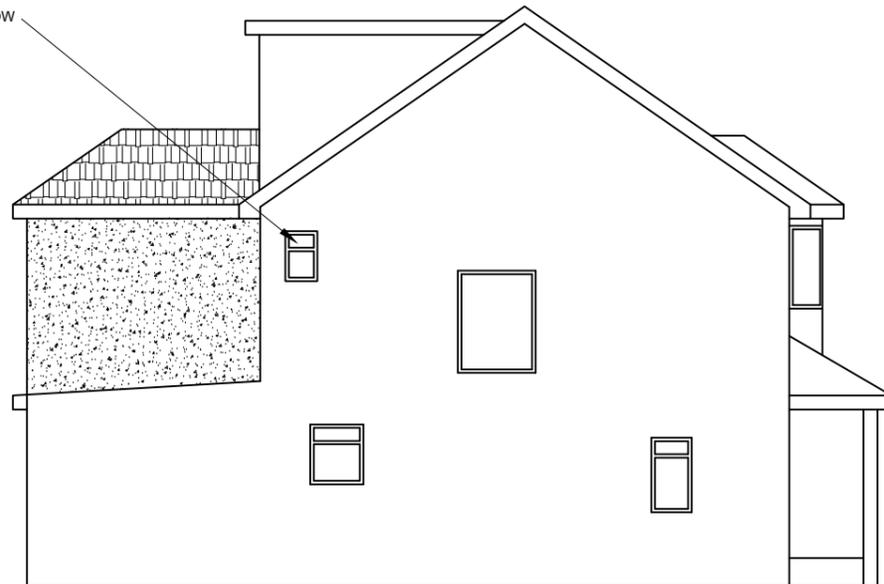

PROPOSED SIDE ELEVATIONS



Scale bar 1:50

 

Scale bar 1:100

Note

ALL DIMENSIONS TO BE CHECKED AND VERIFIED ON SITE BEFORE CONSTRUCTION PHASE.

DO NOT SCALE FROM THIS DRAWING.

ANY AREAS INDICATED ON THIS DRAWING ARE FOR GUIDANCE ONLY AND NO RESPONSIBILITY IS TAKEN FOR THEIR ACCURACY.

Client

Drawing Title

PROPOSED ELEVATIONS

Job Title

PROPOSED PART FIRST FLOOR REAR
EXTENSION AT:
55 CREST GARDENS,
RUISLIP,
HA4 9HB

Scale 1:100

Date JANUARY 2026

Drawing No.
55/CG/04